


F.A. RTE.	SECTION	COUNTY	TOTAL SHEETS	SHEET NO.
*	**	WILLIAMSON	917	731

STA. TO STA.  
ILLINOIS FED. AID PROJECT


\* I-57, & OLD IL 13 (FAU 9629)  
\*\* (X1-6-2)VB-2, (X1-6)HBK-2

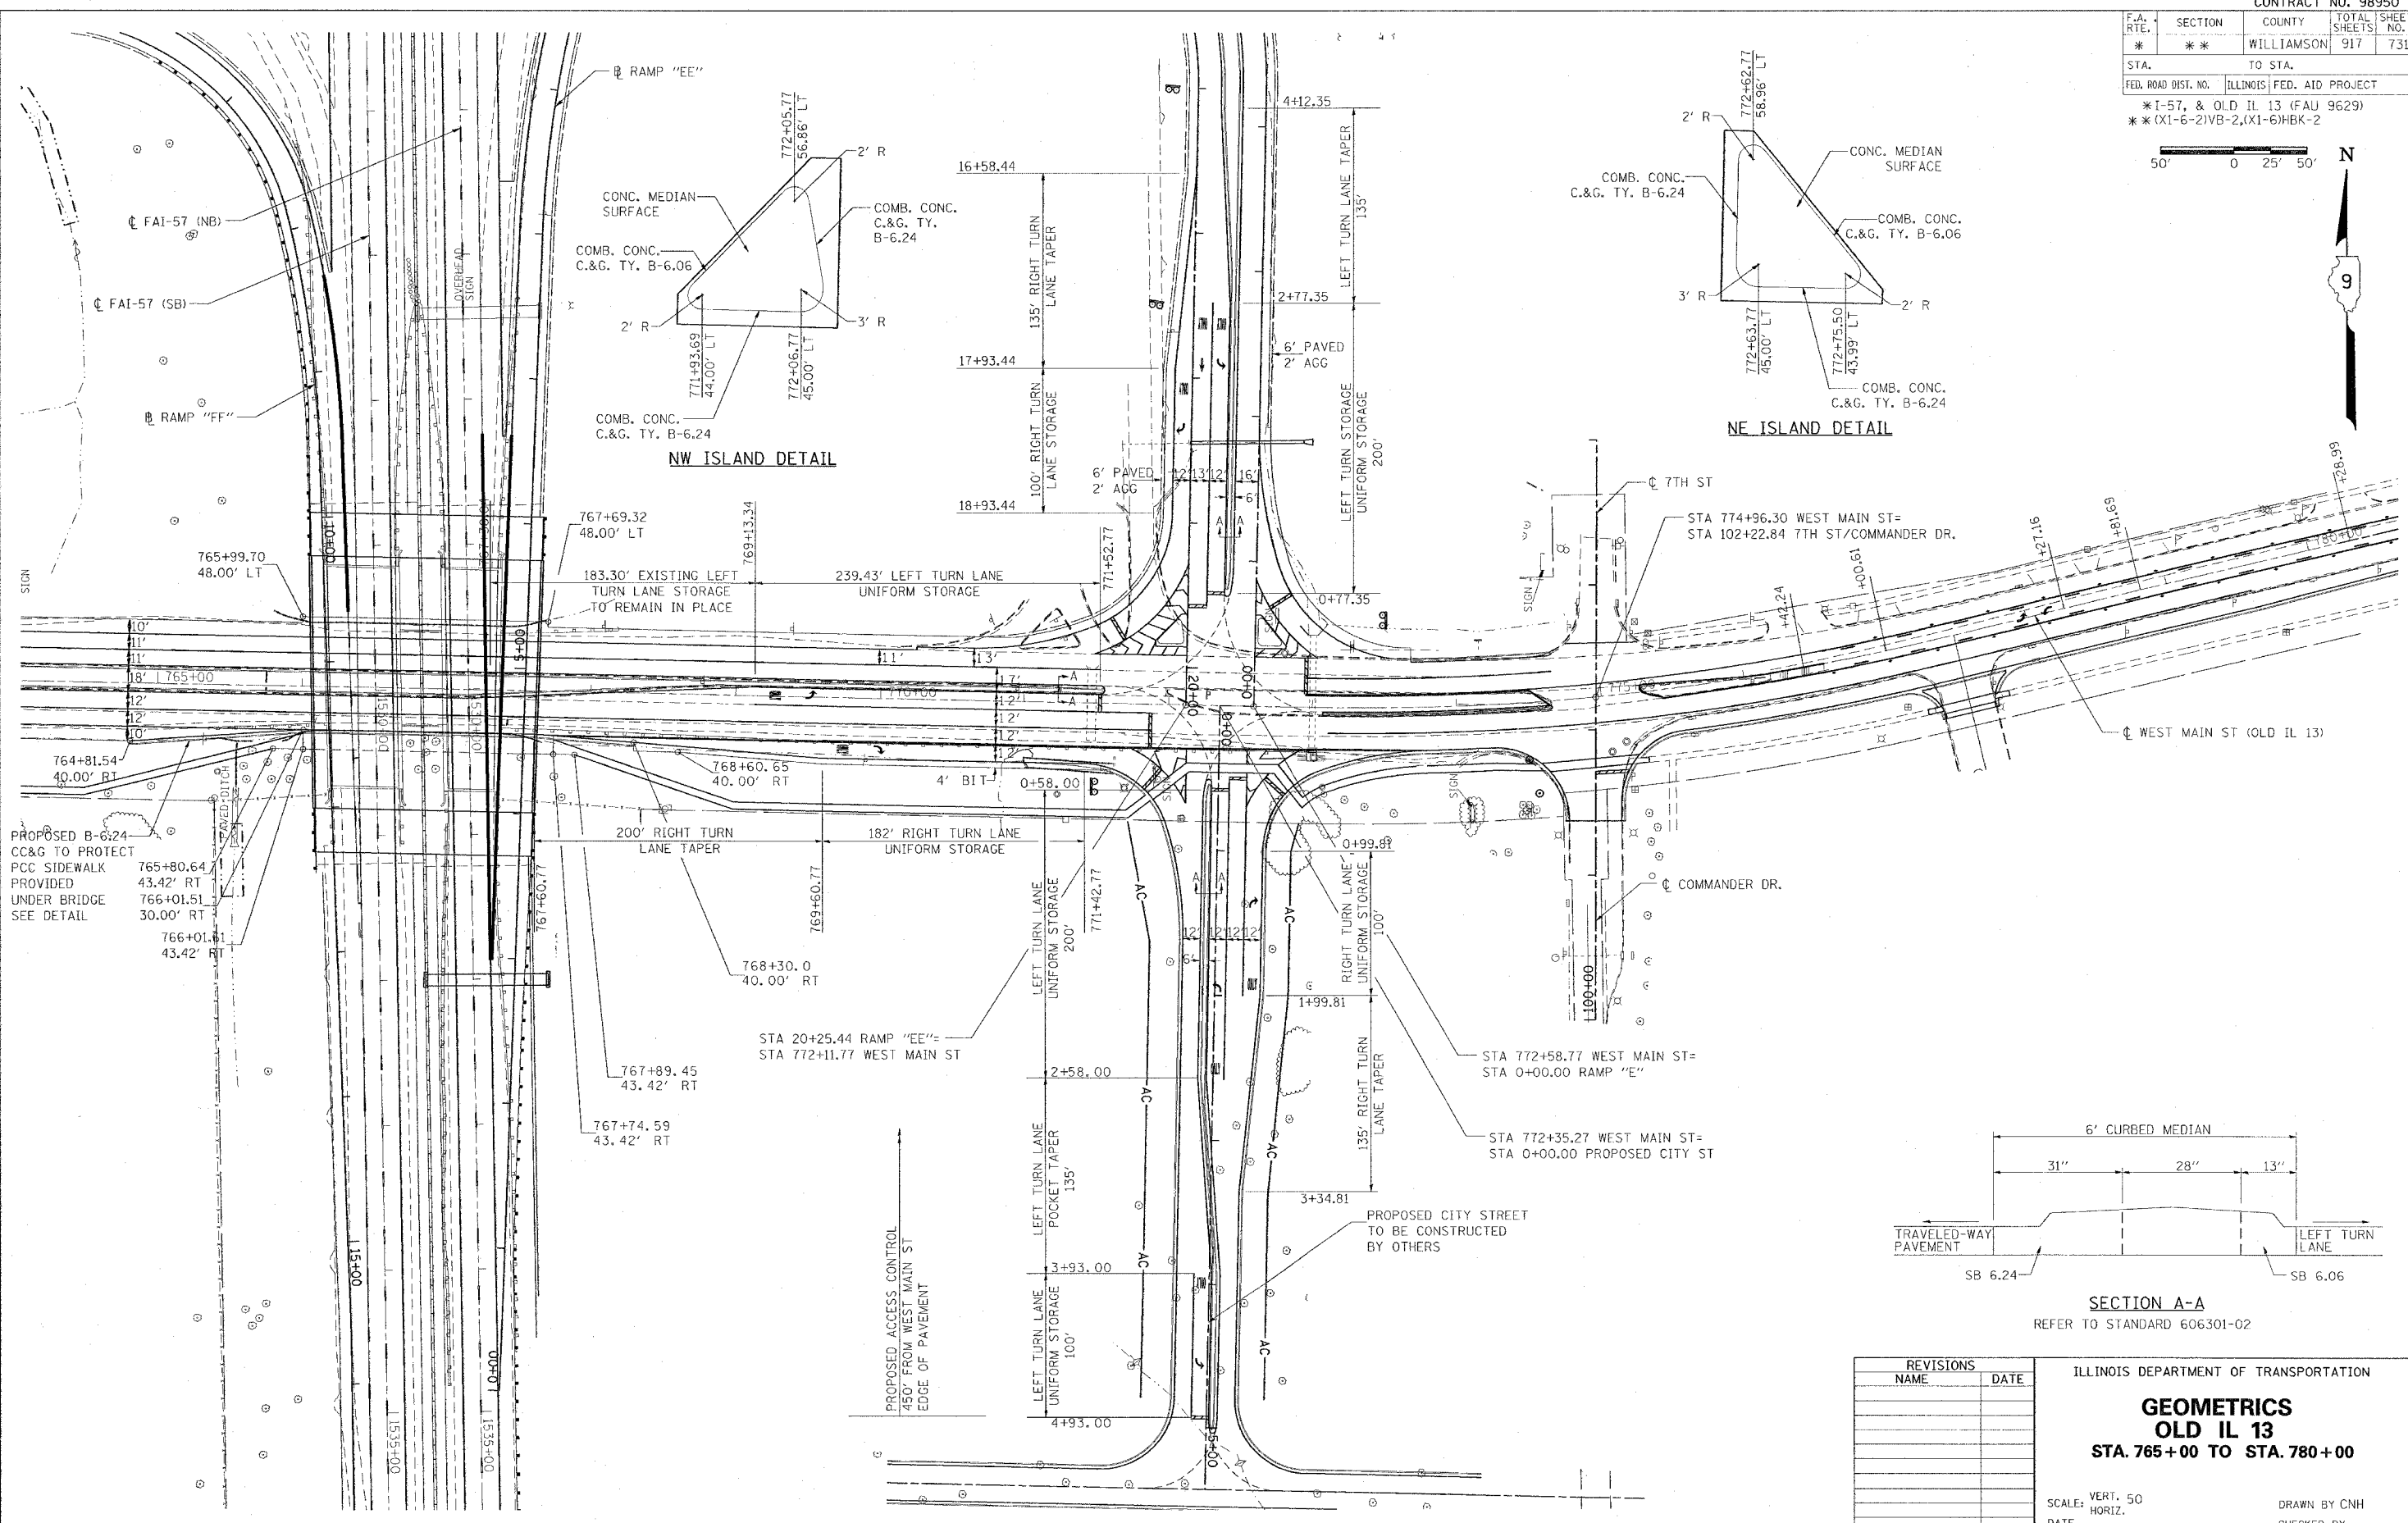

PROPOSED B-6.24  
CC&G TO PROTECT  
PCC SIDEWALK  
PROVIDED  
UNDER BRIDGE  
SEE DETAIL

NW ISLAND DETAIL

NE ISLAND DETAIL

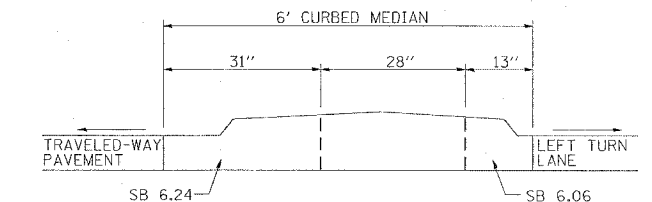

SECTION A-A  
REFER TO STANDARD 606301-02

REVISIONS	
NAME	DATE

ILLINOIS DEPARTMENT OF TRANSPORTATION  
**GEOMETRICS**  
**OLD IL 13**  
**STA. 765+00 TO STA. 780+00**

SCALE: VERT. 50  
DATE:                      HORIZ.                      DRAWN BY CNH  
CHECKED BY

PLOT DATE = 11/21/2006  
FILE NAME = c:\projects\982802\old13\old13.dgn  
PLOT SCALE = 50.0000 / 1 IN.  
USER NAME = henden