


F.A. RTE.	SECTION	COUNTY	TOTAL SHEETS	SHEET NO.
*	**	WILLIAMSON	917	732

STA. TO STA.  
FED. ROAD DIST. NO. ILLINOIS FED. AID PROJECT

\*I-57, & OLD IL 13 (FAU 9629)  
\*\* (X1-6-2)VB-2, (X1-6)HKB-2

STATIONING ALONG WEST MAIN ST (IL 13)	OFFSET TO E.P. FEET	EDGE OF PAV'T. ELEV. FEET	STATIONING ALONG RAMP "EE"	OFFSET TO E.P. FEET	DISTANCE ALONG RADIUS FEET
LT. 770+62.97	36.00	450.70			10
LT. 770+72.97	36.23	450.62			10
LT. 770+82.94	36.91	450.53			10
LT. 770+92.88	38.04	450.42			10
LT. 771+02.75	39.63	450.32			10
LT. 771+12.54	41.66	450.23			10
LT. 771+22.23	44.13	450.12			10
LT. 771+31.80	47.04	450.01			10
LT. 771+41.22	50.39	449.89			10
LT. 771+50.45	54.22	449.76	RT. 19+71.22	61.31	10
		449.61	RT. 19+66.44	52.53	10
		449.45	RT. 19+60.67	44.37	10
		449.28	RT. 19+53.99	36.93	10
		449.10	RT. 19+46.50	30.32	10
		448.93	RT. 19+38.29	24.62	10
		448.85	RT. 19+29.47	19.91	10
		448.86	RT. 19+20.17	16.26	10
		448.93	RT. 19+10.51	13.71	10
		449.00	RT. 19+00.61	12.30	10
					7.18

STATIONING ALONG WEST MAIN ST (IL 13)	OFFSET TO E.P. FEET	EDGE OF PAV'T. ELEV. FEET	STATIONING ALONG RAMP "E"	OFFSET TO E.P. FEET	DISTANCE ALONG RADIUS FEET
LT. 773+68.98	33.00	449.06			10
LT. 773+58.79	33.50	449.09			10
LT. 773+48.70	34.98	449.09			10
LT. 773+38.80	37.43	449.07			10
LT. 773+29.18	40.84	449.02			10
LT. 773+19.93	45.16	448.96			10
LT. 773+11.15	50.36	448.88			10
LT. 773+02.92	56.39	448.78			10
LT. 772+95.51	63.20	448.68	RT. 0+70.74	30.19	10
LT. 772+88.95	70.74	448.63	RT. 0+78.92	24.45	10
		448.71	RT. 0+87.66	19.60	10
		448.79	RT. 0+96.87	15.70	10
		448.88	RT. 1+06.38	12.63	10
		448.99	RT. 1+16.01	9.92	10
		449.12	RT. 1+25.72	7.53	10
		449.25	RT. 1+35.50	5.47	10
		449.38	RT. 1+45.35	3.73	10
		449.49	RT. 1+55.25	2.33	10
		449.62	RT. 1+65.19	1.25	10
		449.72	RT. 1+75.16	0.50	10
		449.82	RT. 1+85.15	0.09	10
					7.38

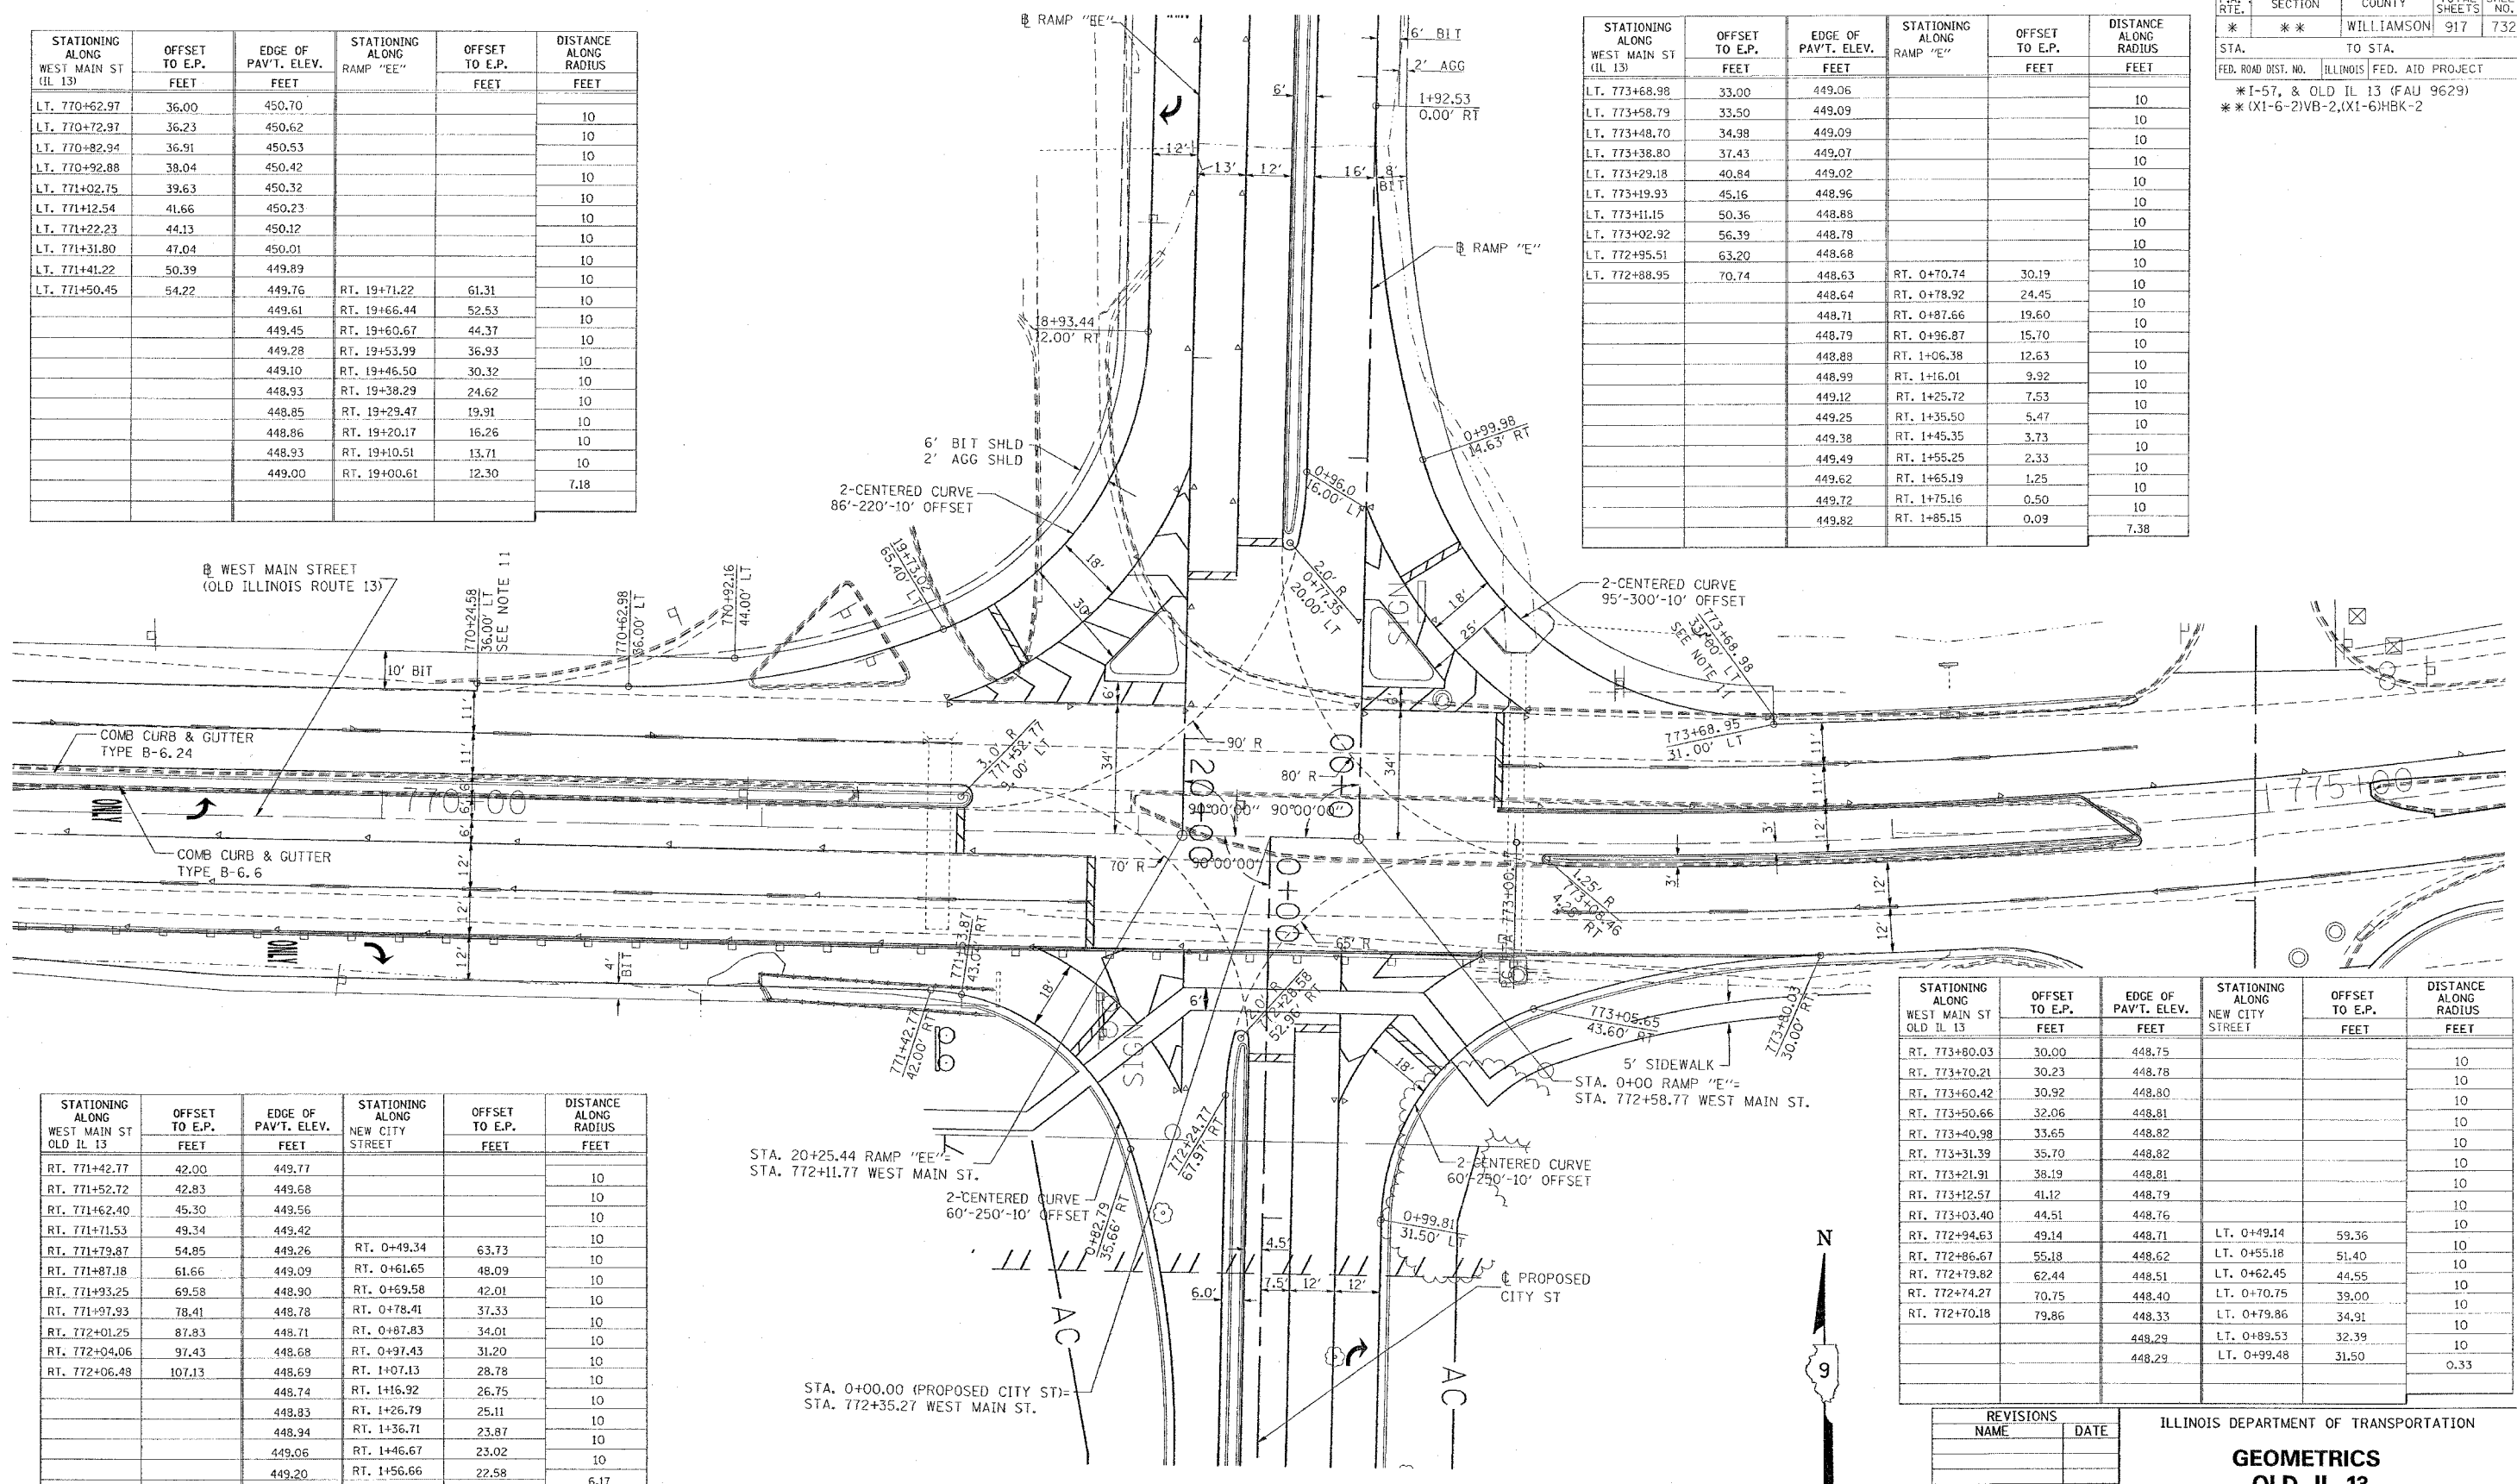

STATIONING ALONG WEST MAIN ST OLD IL 13	OFFSET TO E.P. FEET	EDGE OF PAV'T. ELEV. FEET	STATIONING ALONG NEW CITY STREET	OFFSET TO E.P. FEET	DISTANCE ALONG RADIUS FEET
RT. 771+42.77	42.00	449.77			10
RT. 771+52.72	42.83	449.68			10
RT. 771+62.40	45.30	449.56			10
RT. 771+71.53	49.34	449.42			10
RT. 771+79.87	54.85	449.26	RT. 0+49.34	63.73	10
RT. 771+87.18	61.66	449.09	RT. 0+61.65	48.09	10
RT. 771+93.25	69.58	448.90	RT. 0+59.58	42.01	10
RT. 771+97.93	78.41	448.78	RT. 0+78.41	37.33	10
RT. 772+01.25	87.83	448.71	RT. 0+87.83	34.01	10
RT. 772+04.06	97.43	448.68	RT. 0+97.43	31.20	10
RT. 772+06.48	107.13	448.69	RT. 1+07.13	28.78	10
		448.74	RT. 1+16.92	26.75	10
		448.83	RT. 1+26.79	25.11	10
		448.94	RT. 1+36.71	23.87	10
		449.06	RT. 1+46.67	23.02	10
		449.20	RT. 1+56.66	22.58	10
					6.17

STATIONING ALONG WEST MAIN ST OLD IL 13	OFFSET TO E.P. FEET	EDGE OF PAV'T. ELEV. FEET	STATIONING ALONG NEW CITY STREET	OFFSET TO E.P. FEET	DISTANCE ALONG RADIUS FEET
RT. 773+80.03	30.00	448.75			10
RT. 773+70.21	30.23	448.78			10
RT. 773+60.42	30.92	448.80			10
RT. 773+50.66	32.06	448.81			10
RT. 773+40.98	33.65	448.82			10
RT. 773+31.39	35.70	448.82			10
RT. 773+21.91	38.19	448.81			10
RT. 773+12.57	41.12	448.79			10
RT. 773+03.40	44.51	448.76			10
RT. 772+94.63	49.14	448.71	LT. 0+49.14	59.36	10
RT. 772+86.67	55.18	448.62	LT. 0+55.18	51.40	10
RT. 772+79.82	62.44	448.51	LT. 0+62.45	44.55	10
RT. 772+74.27	70.75	448.40	LT. 0+70.75	39.00	10
RT. 772+70.18	79.86	448.33	LT. 0+79.86	34.91	10
		448.29	LT. 0+89.53	32.99	10
		448.29	LT. 0+99.48	31.50	10
					0.33

REVISIONS	
NAME	DATE

ILLINOIS DEPARTMENT OF TRANSPORTATION  
**GEOMETRICS**  
**OLD IL 13**  
**RAMPS "E" AND "EE"**  
**STA. 770+00 TO STA. 775+00**  
 SCALE: VERT. 20  
 DATE: \_\_\_\_\_ DRAWN BY CNH  
 CHECKED BY \_\_\_\_\_

PLOT DATE = 10/17/2006  
 FILE NAME = 98950202\oldil13\geom\geom.dgn  
 PLOT SCALE = 20/8000  
 USER NAME = headon