



F.A. RTE.	SECTION	COUNTY	TOTAL SHEETS	SHEET NO.
*	*	WILLIAMSON	917	735
STA. TO STA.		ILLINOIS FED. AID PROJECT		
FED. ROAD DIST. NO.		* I-57, & OLD IL 13 (FAU 9629)		
		** (X13-6-2)VB-2,(X1-6)HBK-2		

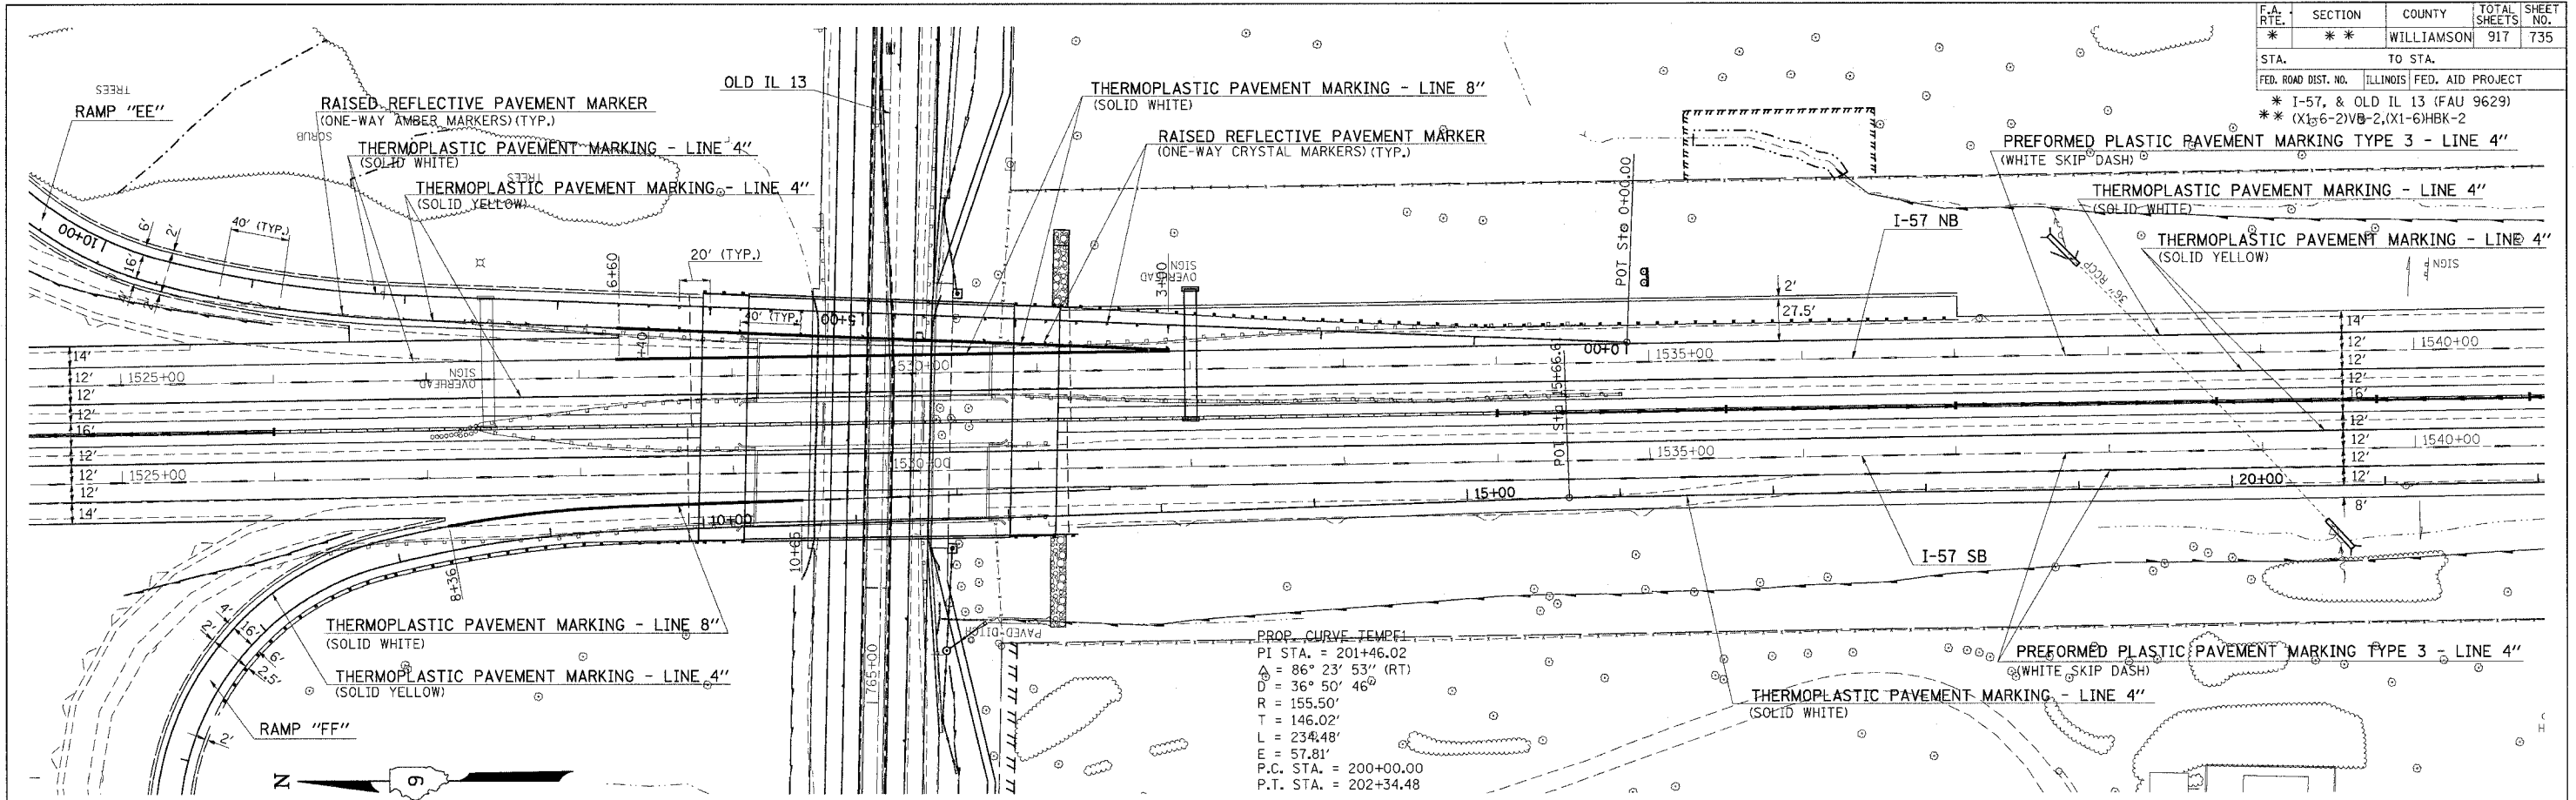

PROP. CURVE DATA:
 PI STA. = 201+46.02
 $\Delta = 86^\circ 23' 53''$ (RT)
 $D = 36^\circ 50' 46''$
 $R = 155.50'$
 $T = 146.02'$
 $L = 234.48'$
 $E = 57.81'$
 P.C. STA. = 200+00.00
 P.T. STA. = 202+34.48

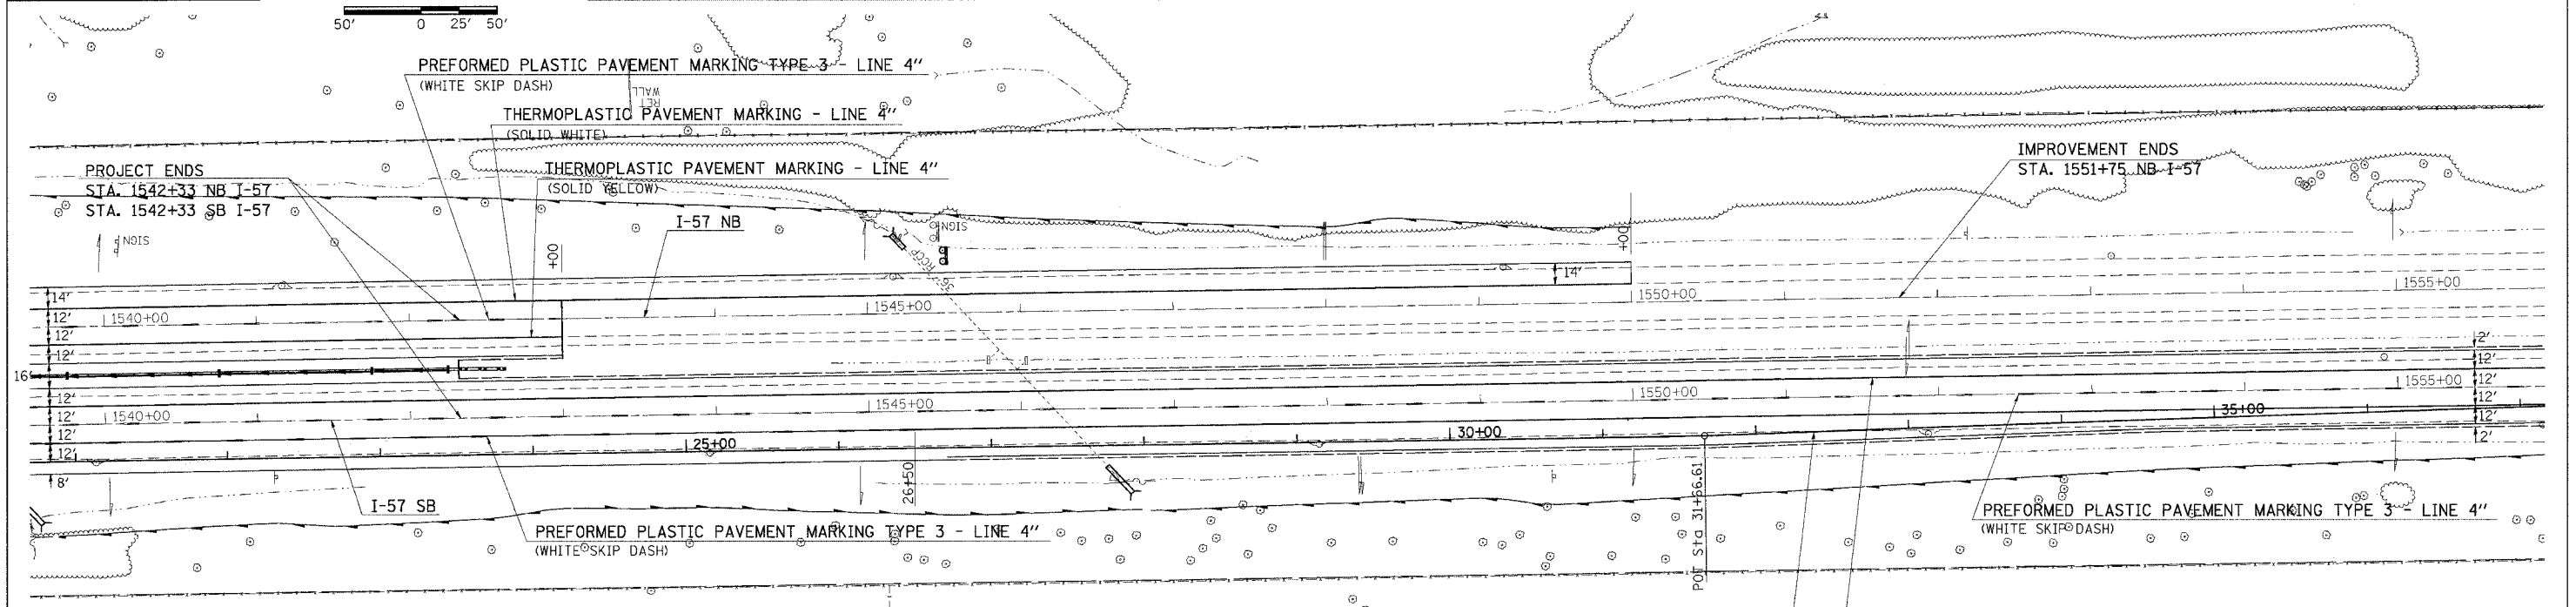

REVISIONS	
NAME	DATE

ILLINOIS DEPARTMENT OF TRANSPORTATION

PAVEMENT MARKINGS

I-57

STA. 1525+00 TO STA. 1555+00

SCALE: VERT. 50
 DATE: _____

DRAWN BY CNH
 CHECKED BY _____

PLOT DATE = 12/7/2006
 FILE NAME = c:\p\projects\98950\13\1313\1313.dwg
 PLOT SCALE = 1/1" = 100'
 USER NAME = hudson