
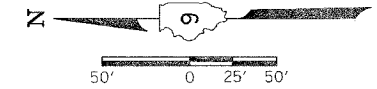


CONTRACT NO. 98950

F.A. RTE.	SECTION	COUNTY	TOTAL SHEETS	SHEET NO.
*	*	WILLIAMSON	917	736

STA.	TO STA.
FED. ROAD DIST. NO.	ILLINOIS FED. AID PROJECT

* I-57, & OLD IL 13 (FAU 9629)
 ** (X1-6-2)VB-2,(X1-6)HKB-2

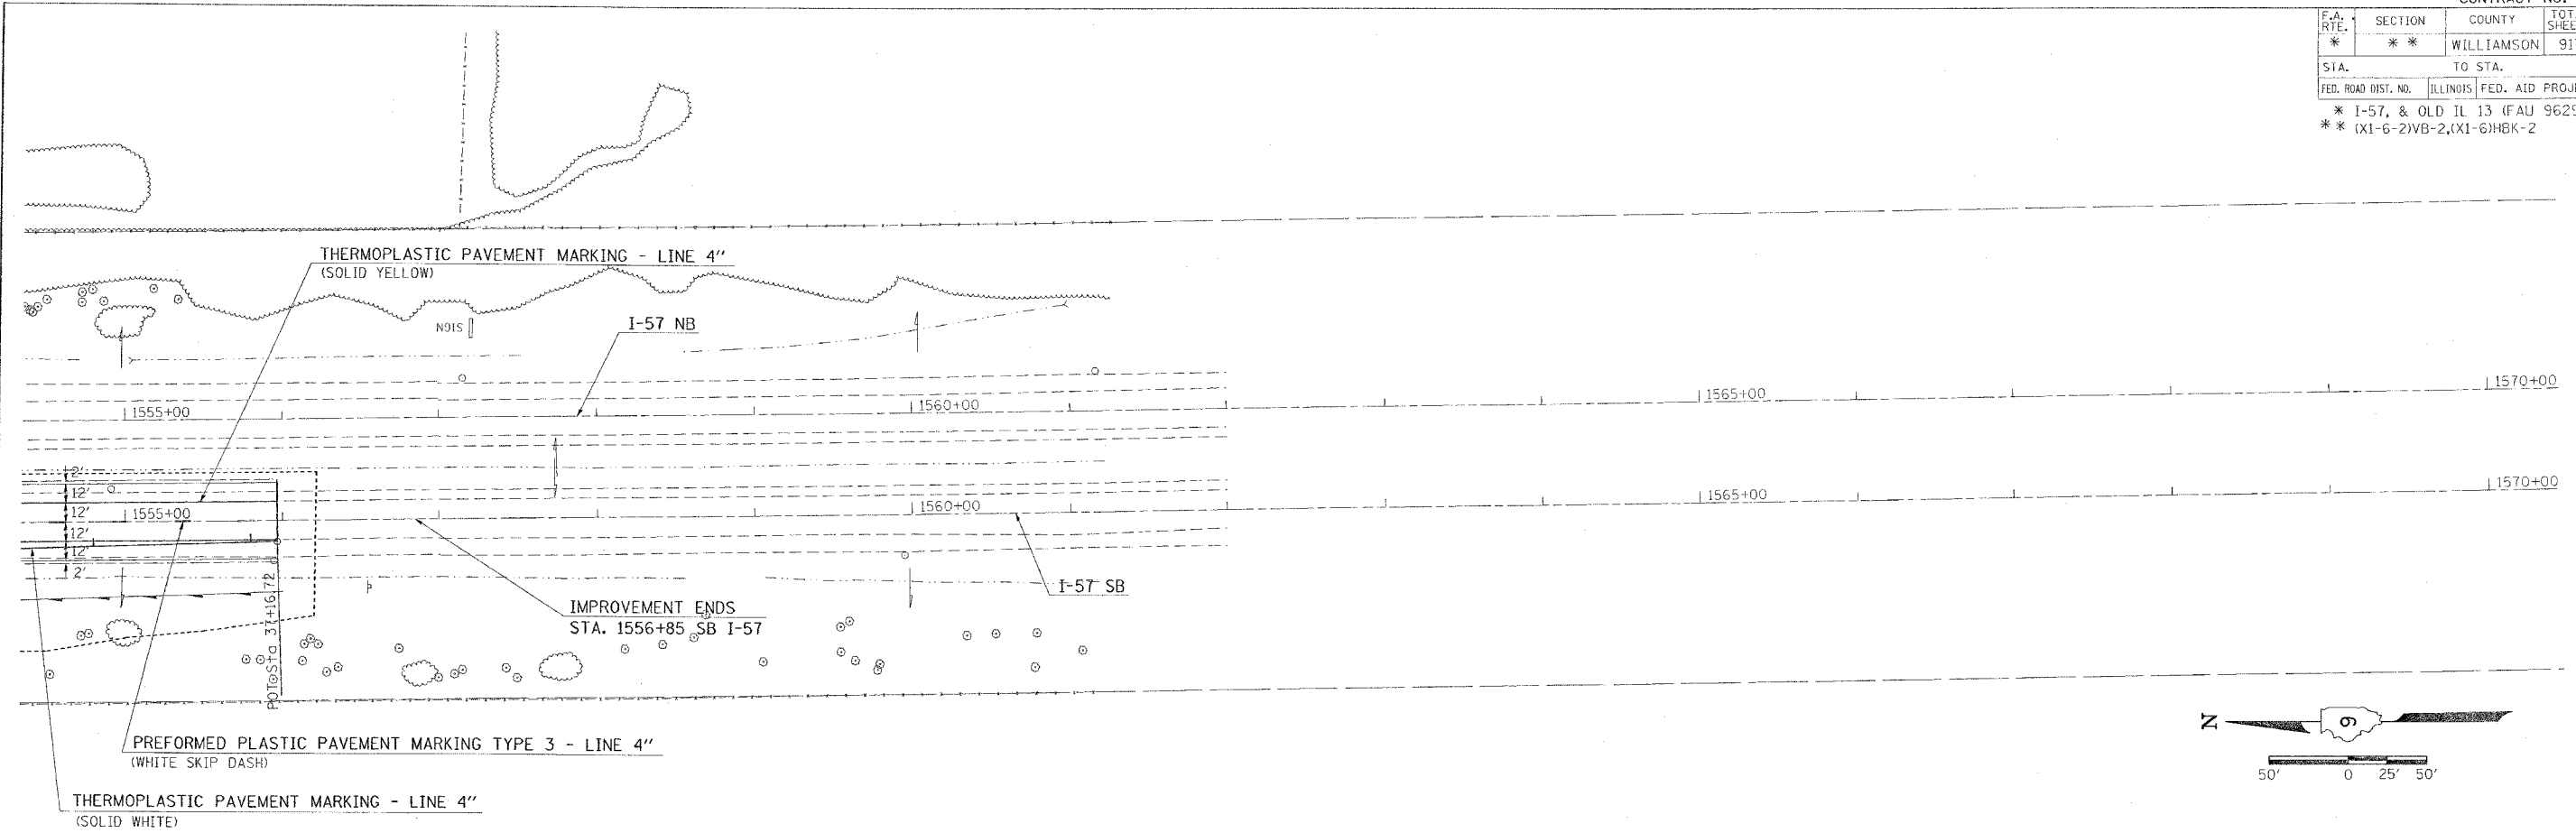

PLOT DATE = 10/17/2006
 FILE NAME = \\p02022\jld13\dwg\p10.dgn
 PLOT SCALE = 50.0000 / 1.00
 USER NAME = heaton

REVISIONS	
NAME	DATE

ILLINOIS DEPARTMENT OF TRANSPORTATION

PAVEMENT MARKINGS

I-57

STA. 1555+00 TO STA. 1560+00

SCALE: VERT. 50
 HORIZ. 1" = 50'

DATE: _____

DRAWN BY CNH
 CHECKED BY _____