
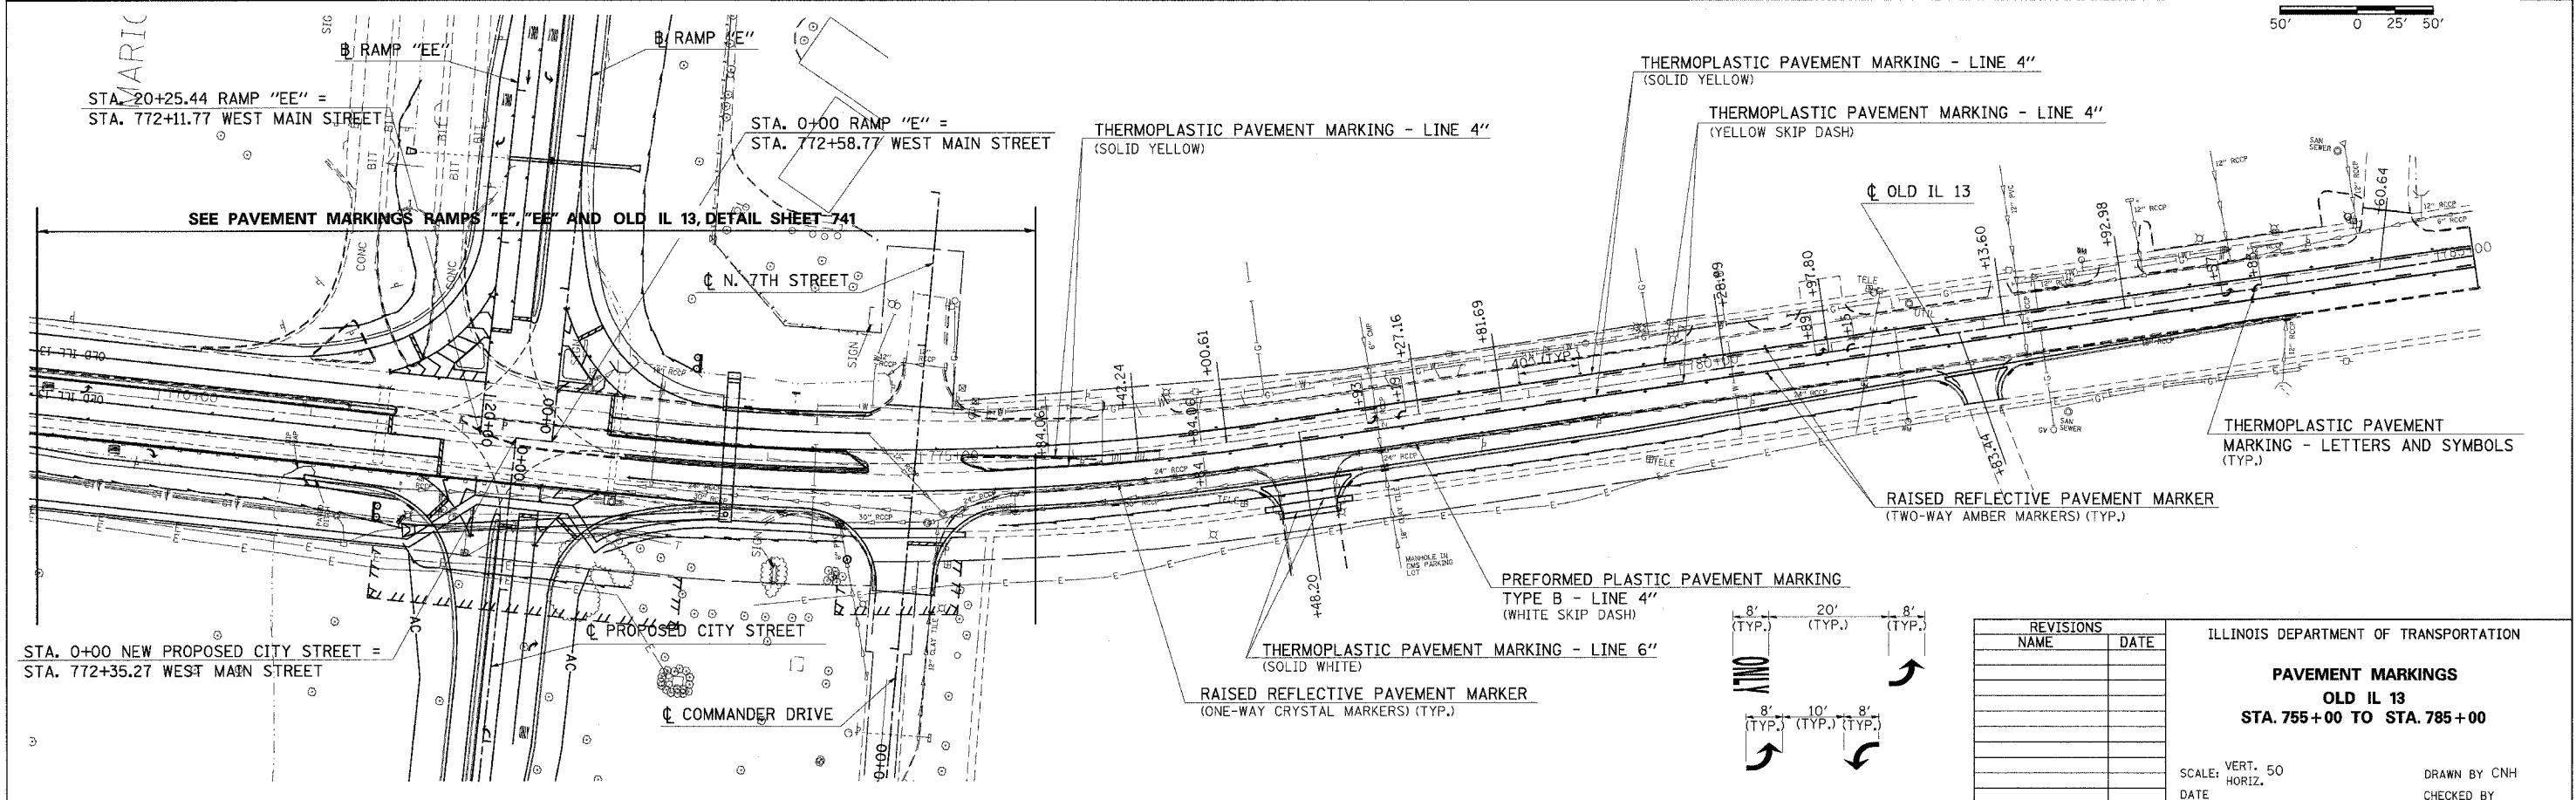


F.A. RTE.	SECTION	COUNTY	TOTAL SHEETS	SHEET NO.
*	*	WILLIAMSON	917	737
STA.	TO STA.			
FED. ROAD DIST. NO.		ILLINOIS FED. AID PROJECT		
* I-57, & OLD IL 13 (FAU 9629)				
** (X1-6-2)VB-2, (X1-6)HBK-2				

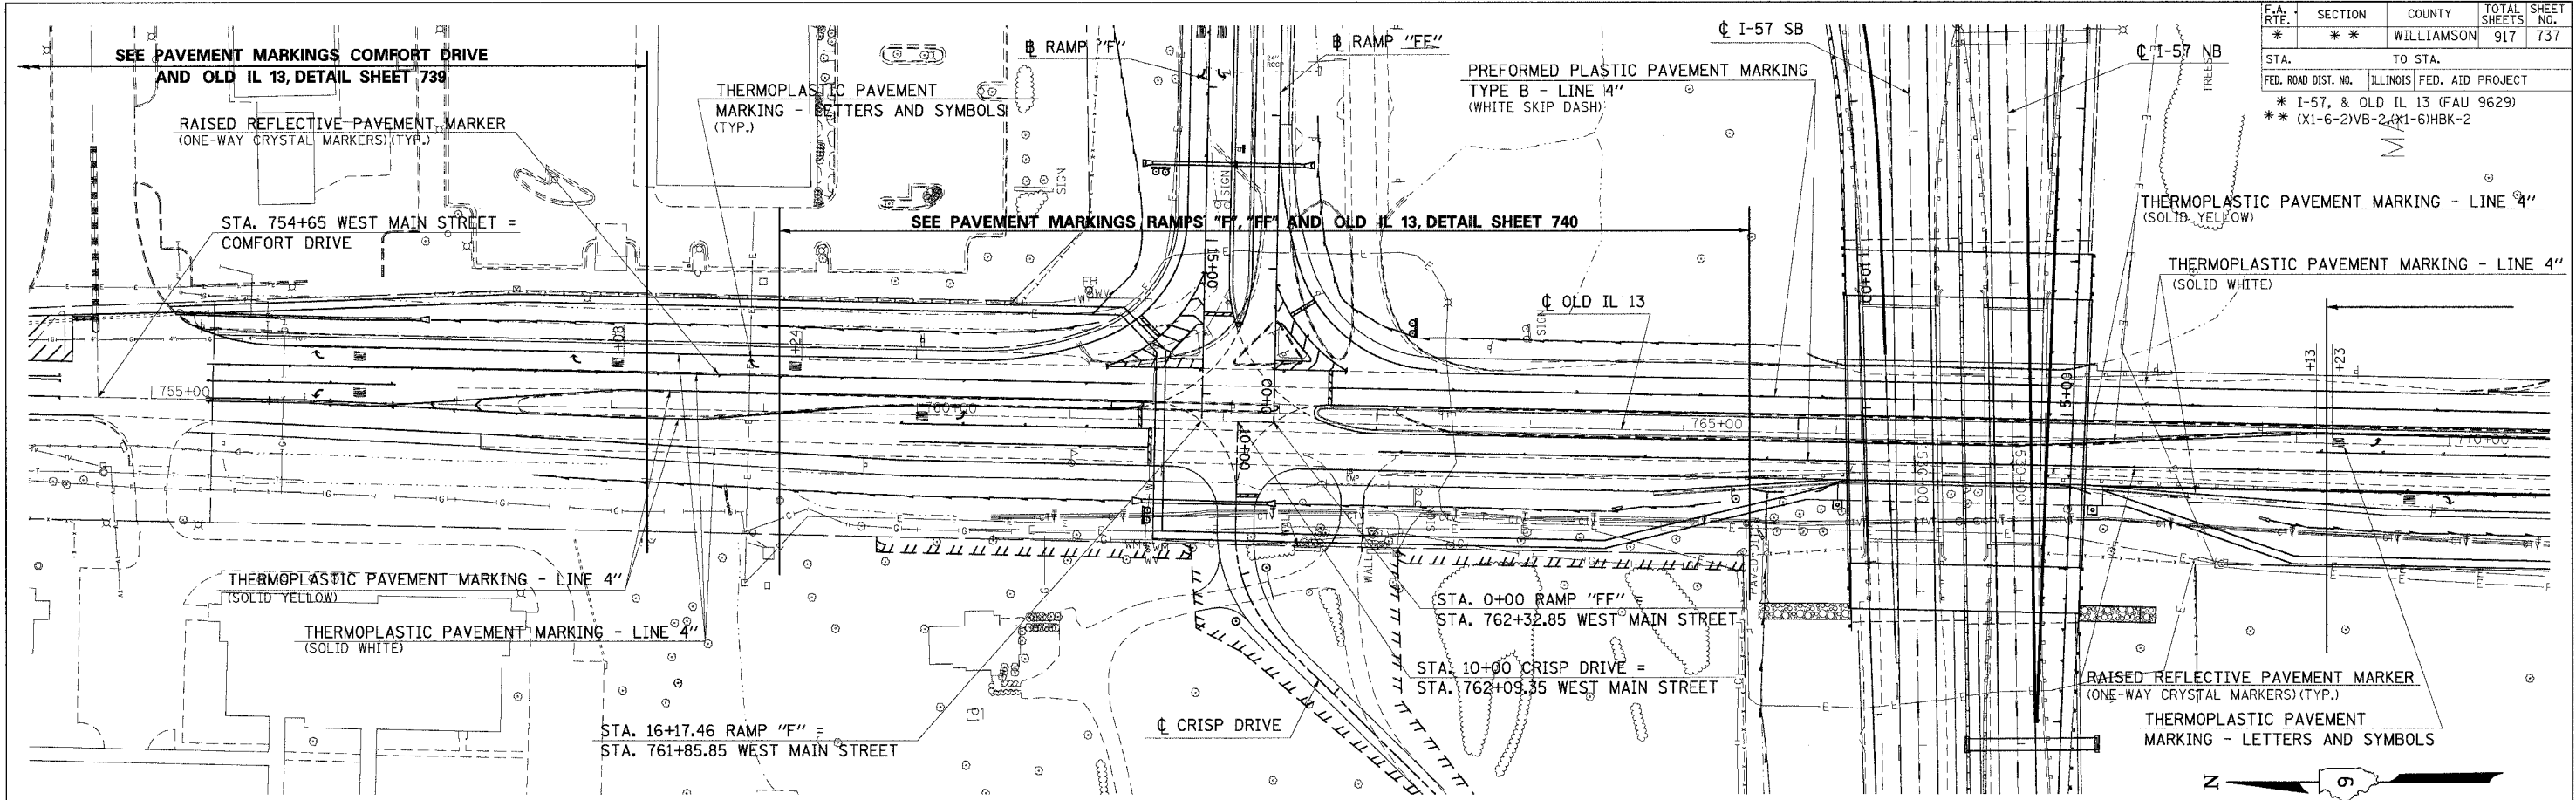

REVISIONS	
NAME	DATE

ILLINOIS DEPARTMENT OF TRANSPORTATION

**PAVEMENT MARKINGS**  
**OLD IL 13**  
**STA. 755+00 TO STA. 785+00**

SCALE: VERT. 50  
 DATE \_\_\_\_\_ HORIZ. \_\_\_\_\_

DRAWN BY CNH  
 CHECKED BY \_\_\_\_\_

PLOT DATE = 12/6/2006  
 FILE NAME = c:\pvc\sets\982382.dwg  
 PLOT SCALE = 1/4" = 10'-0"  
 USER NAME = hester