
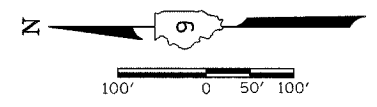


F.A. RTE.	SECTION	COUNTY	TOTAL SHEETS	SHEET NO.
*	**	WILLIAMSON	917	765
STA. TO STA.				
FED. ROAD DIST. NO.			ILLINOIS FED. AID PROJECT	
* I-57, & OLD IL 13 (FAU 9629)				
** (X1-6-2)VB-2,(X1-6)HBK-2				

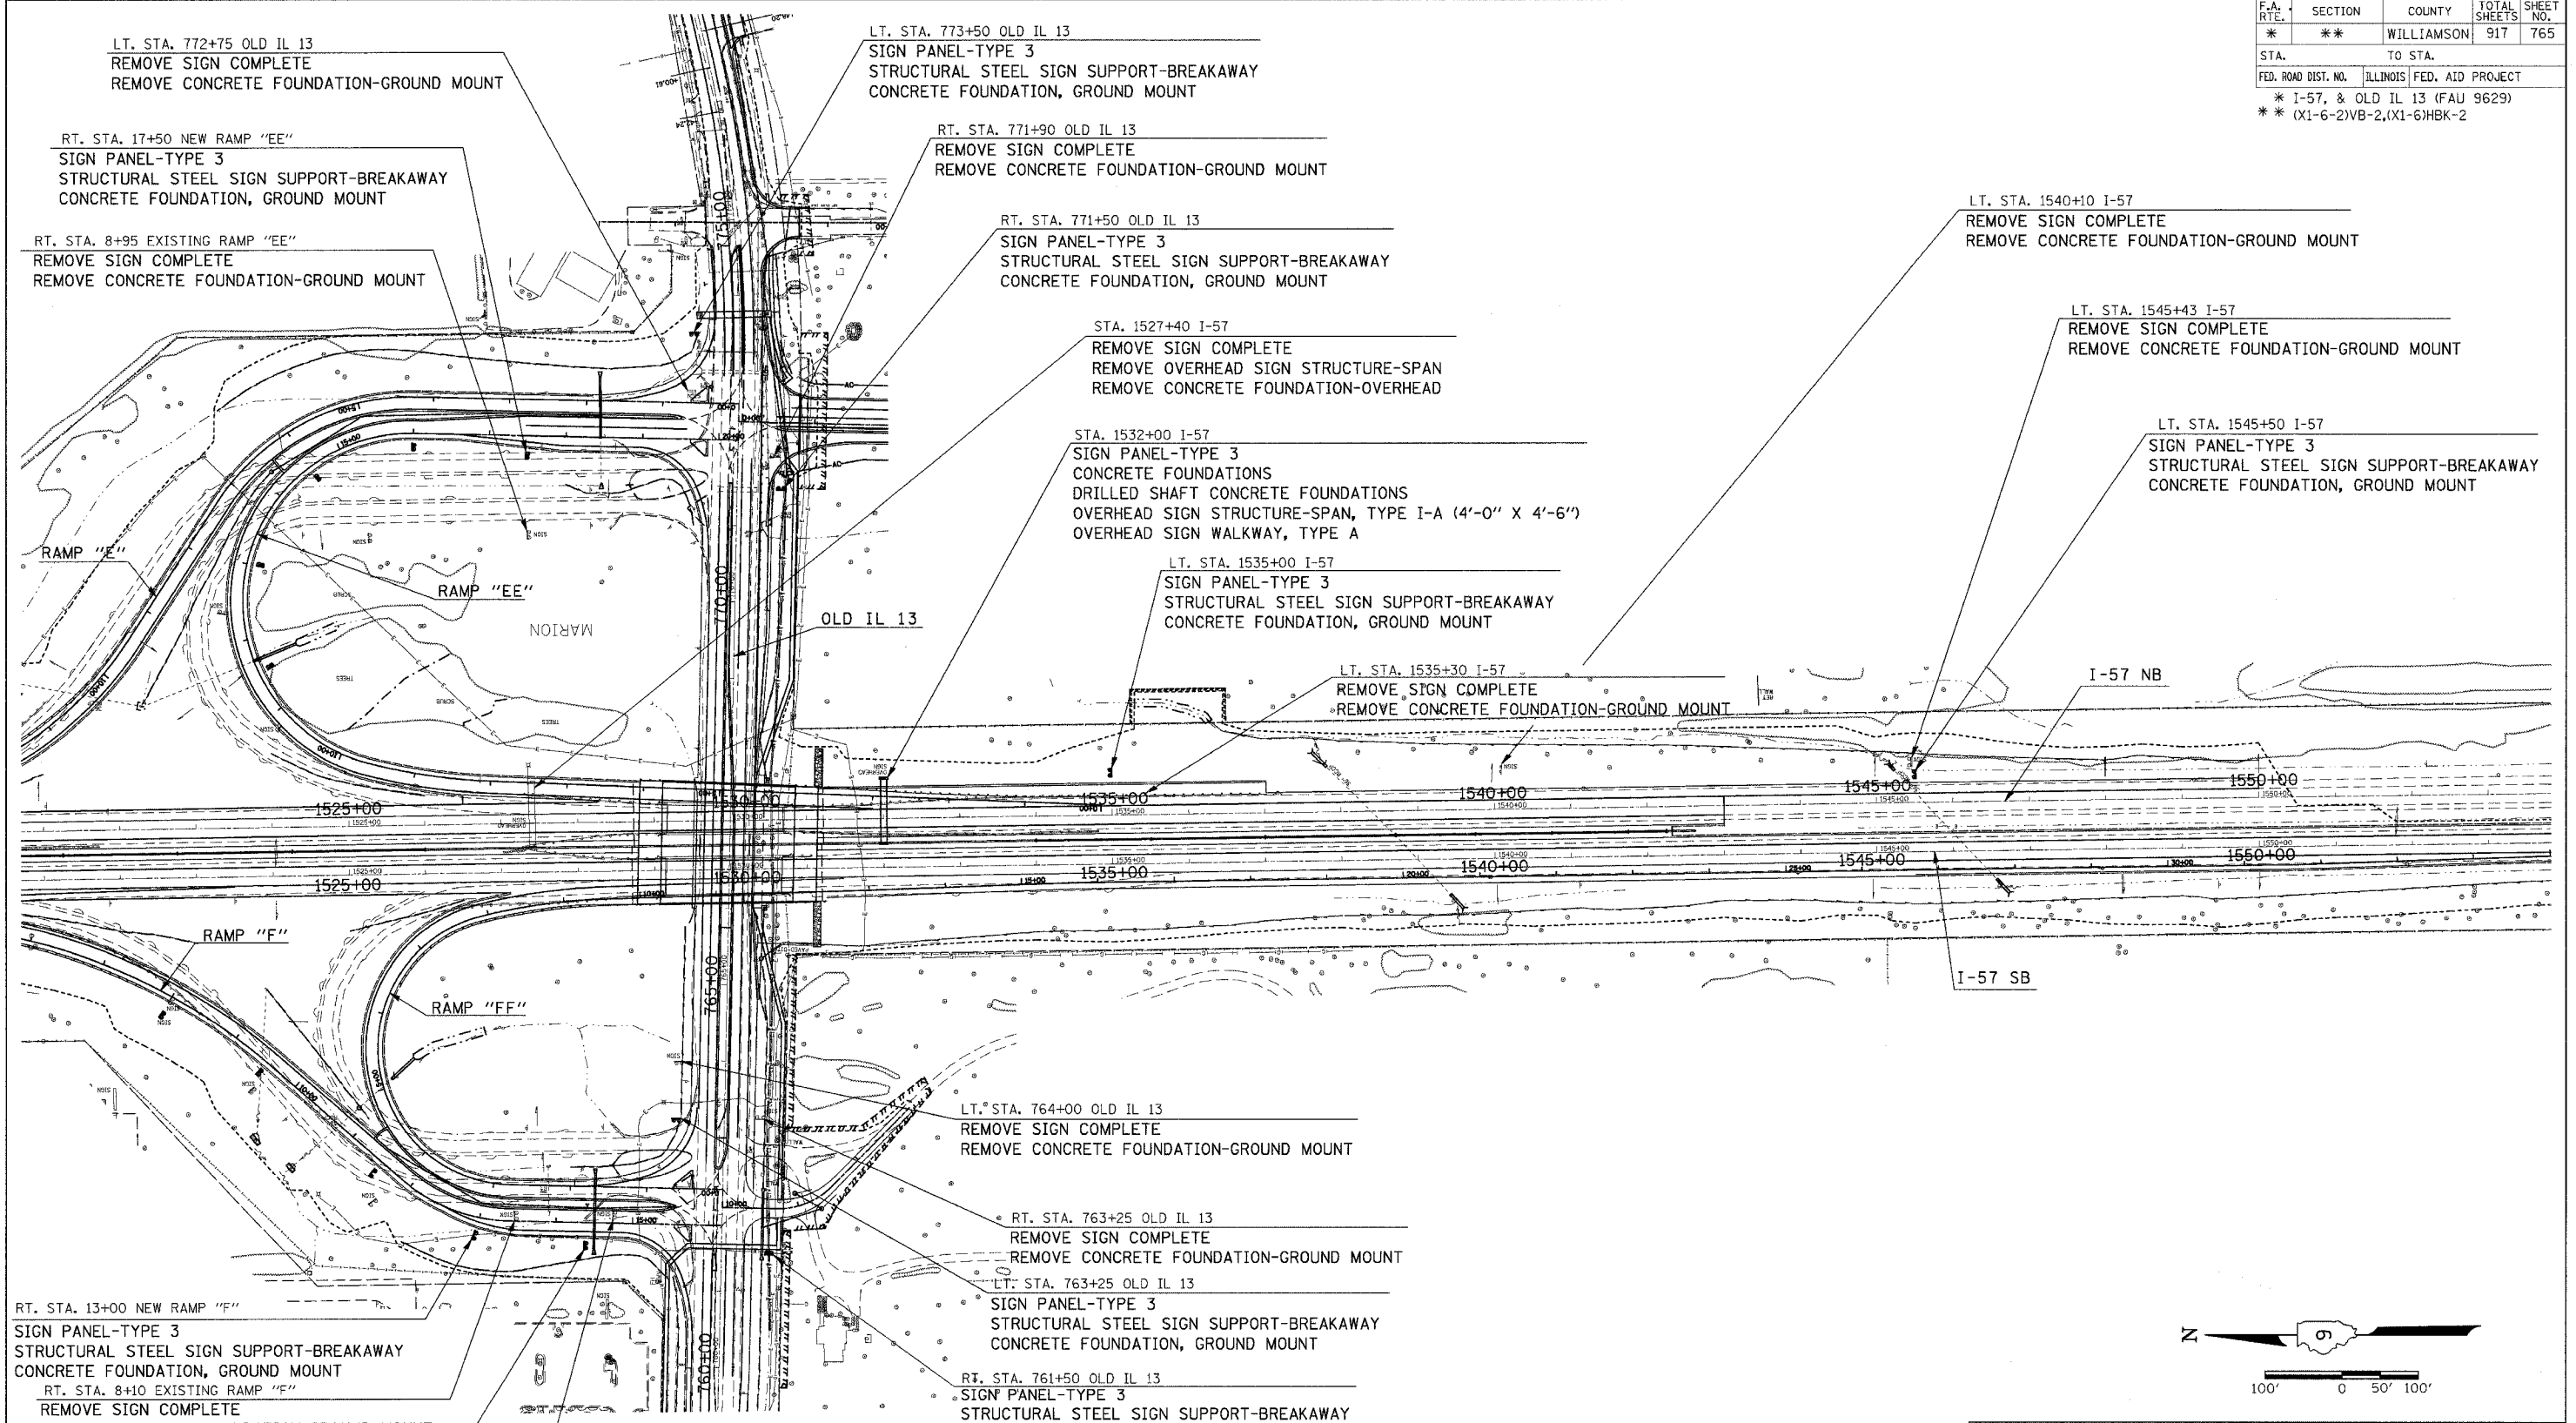

PLOT DATE = 12/13/2005  
 FILE NAME = c:\p\proj\mca\98950\2882\oldil13\oldil13.dgn  
 PLOT SCALE = 100.0000 / IN.  
 USER NAME = hueden

RT. STA. 13+00 NEW RAMP "F"  
SIGN PANEL-TYPE 3  
STRUCTURAL STEEL SIGN SUPPORT-BREAKAWAY  
CONCRETE FOUNDATION, GROUND MOUNT

RT. STA. 8+10 EXISTING RAMP "F"  
REMOVE SIGN COMPLETE  
REMOVE CONCRETE FOUNDATION-GROUND MOUNT

RT. STA. 14+40 NEW RAMP "F"  
SIGN PANEL-TYPE 3  
STRUCTURAL STEEL SIGN SUPPORT-BREAKAWAY  
CONCRETE FOUNDATION, GROUND MOUNT

RT. STA. 9+35 EXISTING RAMP "F"  
REMOVE SIGN COMPLETE  
REMOVE CONCRETE FOUNDATION-GROUND MOUNT

LT. STA. 764+00 OLD IL 13  
REMOVE SIGN COMPLETE  
REMOVE CONCRETE FOUNDATION-GROUND MOUNT

RT. STA. 763+25 OLD IL 13  
REMOVE SIGN COMPLETE  
REMOVE CONCRETE FOUNDATION-GROUND MOUNT

LT. STA. 763+25 OLD IL 13  
SIGN PANEL-TYPE 3  
STRUCTURAL STEEL SIGN SUPPORT-BREAKAWAY  
CONCRETE FOUNDATION, GROUND MOUNT

RT. STA. 761+50 OLD IL 13  
SIGN PANEL-TYPE 3  
STRUCTURAL STEEL SIGN SUPPORT-BREAKAWAY  
CONCRETE FOUNDATION, GROUND MOUNT

STA. 1527+40 I-57  
REMOVE SIGN COMPLETE  
REMOVE OVERHEAD SIGN STRUCTURE-SPAN  
REMOVE CONCRETE FOUNDATION-OVERHEAD

STA. 1532+00 I-57  
SIGN PANEL-TYPE 3  
CONCRETE FOUNDATIONS  
DRILLED SHAFT CONCRETE FOUNDATIONS  
OVERHEAD SIGN STRUCTURE-SPAN, TYPE I-A (4'-0" X 4'-6")  
OVERHEAD SIGN WALKWAY, TYPE A

LT. STA. 1535+00 I-57  
SIGN PANEL-TYPE 3  
STRUCTURAL STEEL SIGN SUPPORT-BREAKAWAY  
CONCRETE FOUNDATION, GROUND MOUNT

LT. STA. 1535+30 I-57  
REMOVE SIGN COMPLETE  
REMOVE CONCRETE FOUNDATION-GROUND MOUNT

LT. STA. 1540+10 I-57  
REMOVE SIGN COMPLETE  
REMOVE CONCRETE FOUNDATION-GROUND MOUNT

LT. STA. 1545+43 I-57  
REMOVE SIGN COMPLETE  
REMOVE CONCRETE FOUNDATION-GROUND MOUNT

LT. STA. 1545+50 I-57  
SIGN PANEL-TYPE 3  
STRUCTURAL STEEL SIGN SUPPORT-BREAKAWAY  
CONCRETE FOUNDATION, GROUND MOUNT

REVISIONS	
NAME	DATE

ILLINOIS DEPARTMENT OF TRANSPORTATION

**SIGN LOCATION**  
**FAI-57 AND OLD IL 13 (9629)**  
 SHEET 2 OF 2

SCALE: VERT. 100  
 HORIZ. DATE

DRAWN BY CNH  
 CHECKED BY