
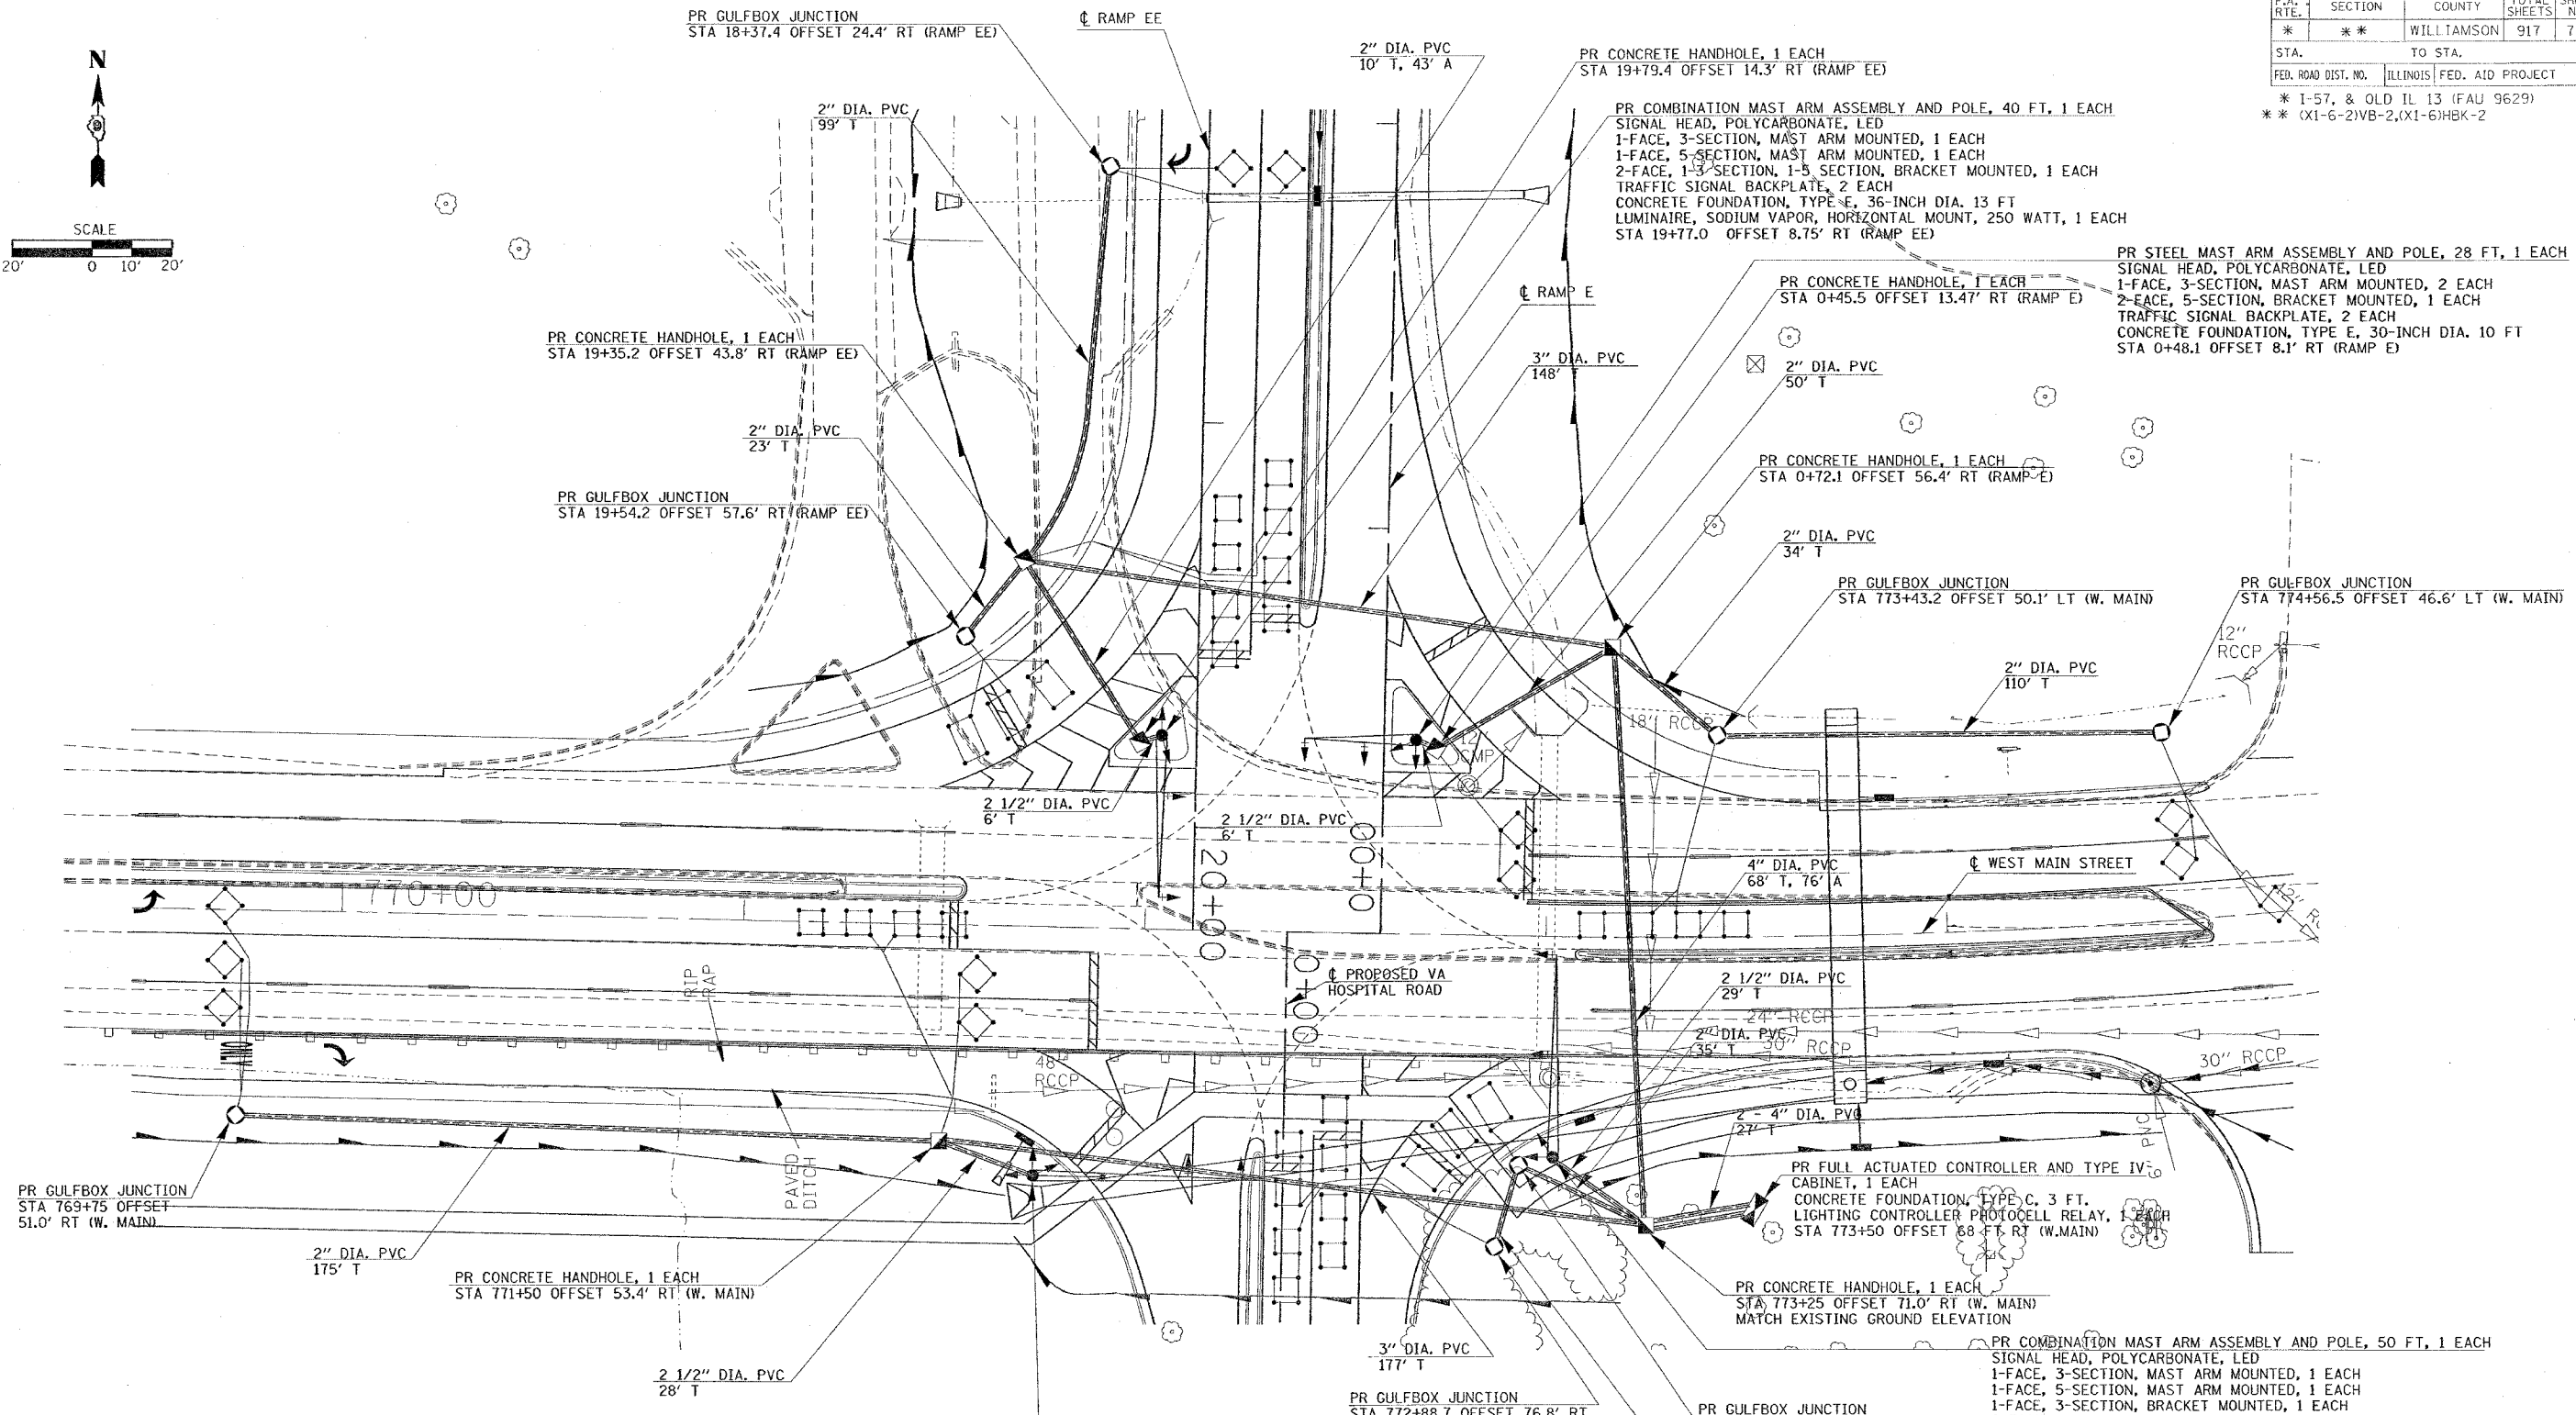


F.A. RTE.	SECTION	COUNTY	TOTAL SHEETS	SHEET NO.
*	**	WILLIAMSON	917	775
STA.		TO STA.		
FED. ROAD DIST. NO.		ILLINOIS FED. AID PROJECT		

* I-57, & OLD IL 13 (FAU 9629)
 ** (X1-6-2)VB-2,(X1-6)HBK-2

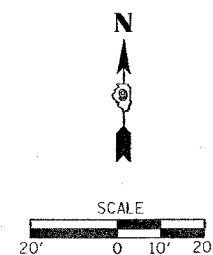

- NOTE:**
1. CONDUIT PAID FOR AS TRENCHED MAY, AT THE CONTRACTOR'S OPTION, BE AUGERED. THE CONDUIT WILL BE PAID FOR AT THE TRENCHED UNIT PRICE.
 2. FOR INTERSECTION LIGHTING SEE DETAIL SHEET

PR STEEL COMBINATION MAST ARM ASSEMBLY AND POLE, 55 FT, 1 EACH
 SIGNAL HEAD, POLYCARBONATE, LED
 1-FACE, 3-SECTION, MAST ARM MOUNTED, 2 EACH
 1-FACE, 3-SECTION, BRACKET MOUNTED, 1 EACH
 2-FACE, 5-SECTION, BRACKET MOUNTED, 1 EACH
 TRAFFIC SIGNAL BACKPLATE, 2 EACH
 CONCRETE FOUNDATION, TYPE E, 36-INCH DIA. 15 FT
 LUMINAIRE, SODIUM VAPOR, HORIZONTAL MOUNT, 250 WATT, 1 EACH
 STA 771+73.5 OFFSET 61.5' RT (W. MAIN)

REVISIONS	
NAME	DATE

ILLINOIS DEPARTMENT OF TRANSPORTATION
TRAFFIC SIGNALS
INTERSECTION OF RAMP E/E
AND OLD IL 13

SCALE: VERT. 20
 HORIZ. DATE
 DRAWN BY MB
 CHECKED BY

PLOT DATE = 10/19/2006
 PLOT SCALE = 20/2000 = 1/100
 USER NAME = hudson