


F.A. RTE.	SECTION	COUNTY	TOTAL SHEETS	SHEET NO.
*	**	WILLIAMSON	917	780
STA. TO STA.				
FED. ROAD DIST. NO. ILLINOIS FED. AID PROJECT				
* I-57, & OLD IL 13 (FAU 9629)				
** (X1-6-2)VB-2,(X1-6)HBK-2				

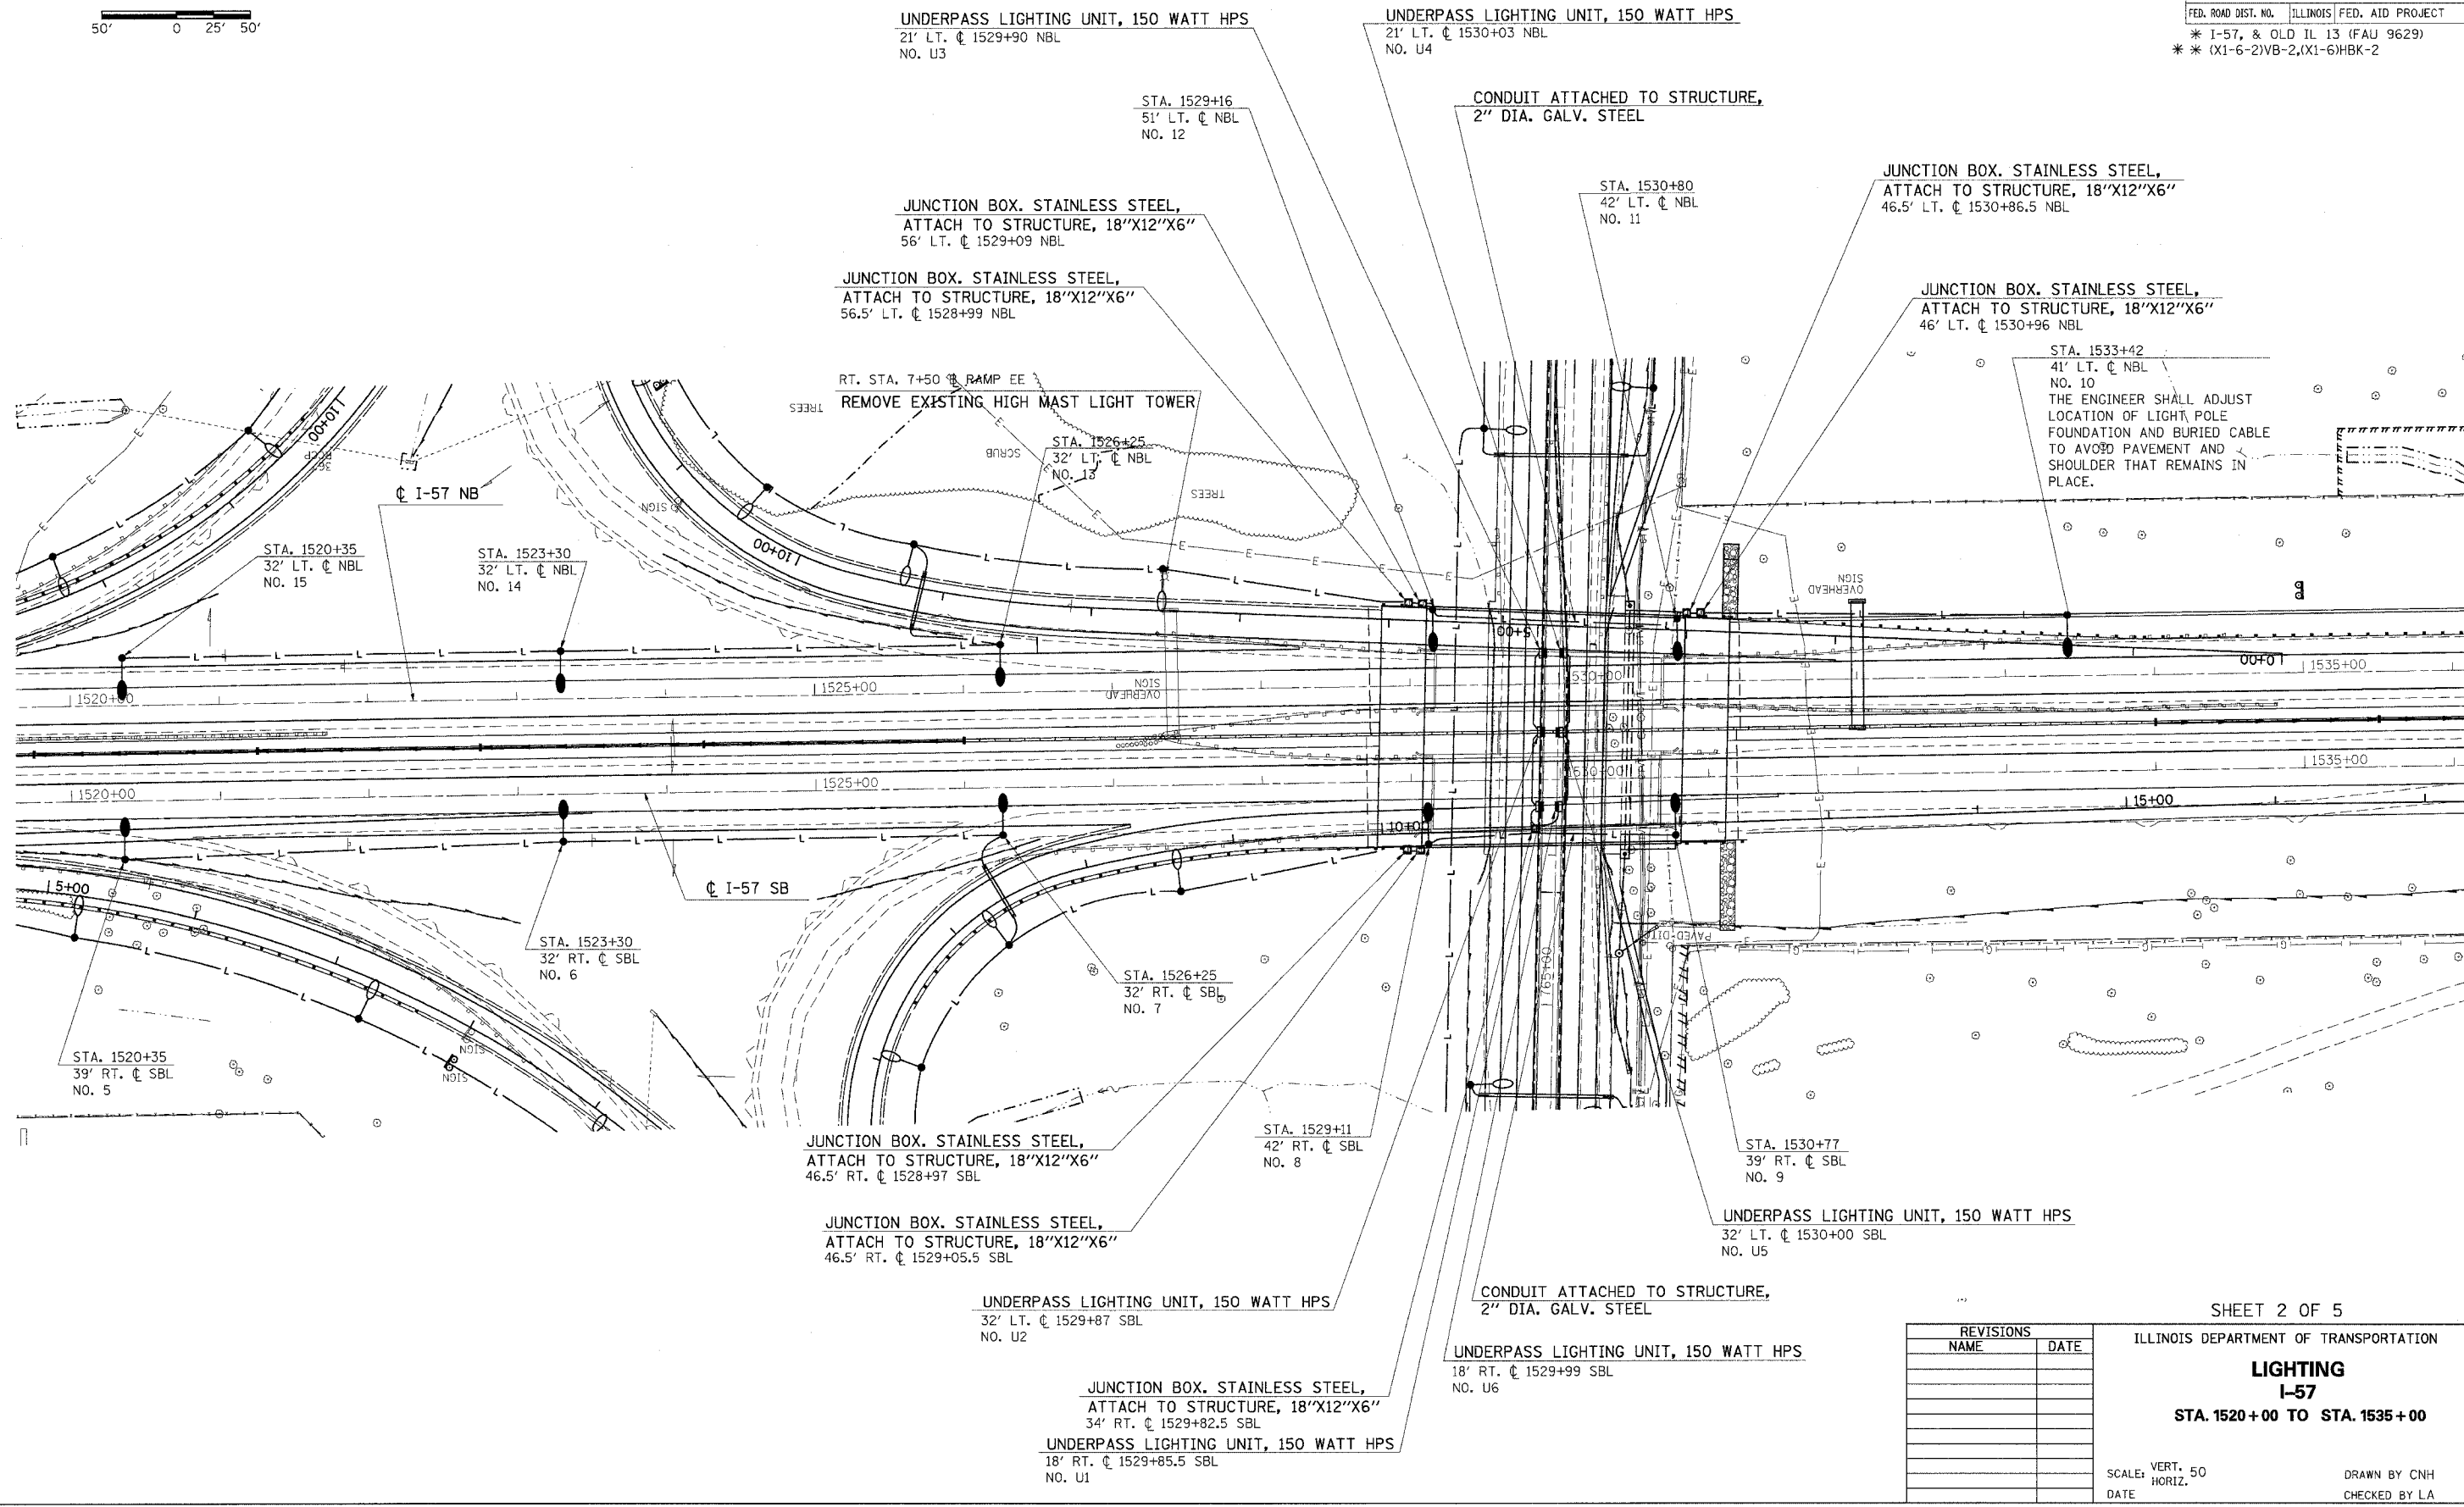

PLOT DATE = 12/7/2006
 FILE NAME = c:\p\c\m\m\13\22802\ad13\ad13p12.dgn
 PLOT SCALE = 50.0000 / 1" = 50'
 USER NAME = hudson

SHEET 2 OF 5

REVISIONS	
NAME	DATE

ILLINOIS DEPARTMENT OF TRANSPORTATION
LIGHTING
I-57
STA. 1520+00 TO STA. 1535+00

SCALE: VERT. 50
 HORIZ. 1" = 50'
 DATE _____ DRAWN BY CNH
 CHECKED BY LA