


F.A. RTE.	SECTION	COUNTY	TOTAL SHEETS	SHEET NO.
*	**	WILLIAMSON	917	781
STA.	TO STA.			
FED. ROAD DIST. NO.	ILLINOIS FED. AID PROJECT			
* I-57, & OLD IL 13 (FAU 9629)				
** (X1-6-2)VB-2,(X1-6)HBK-2				

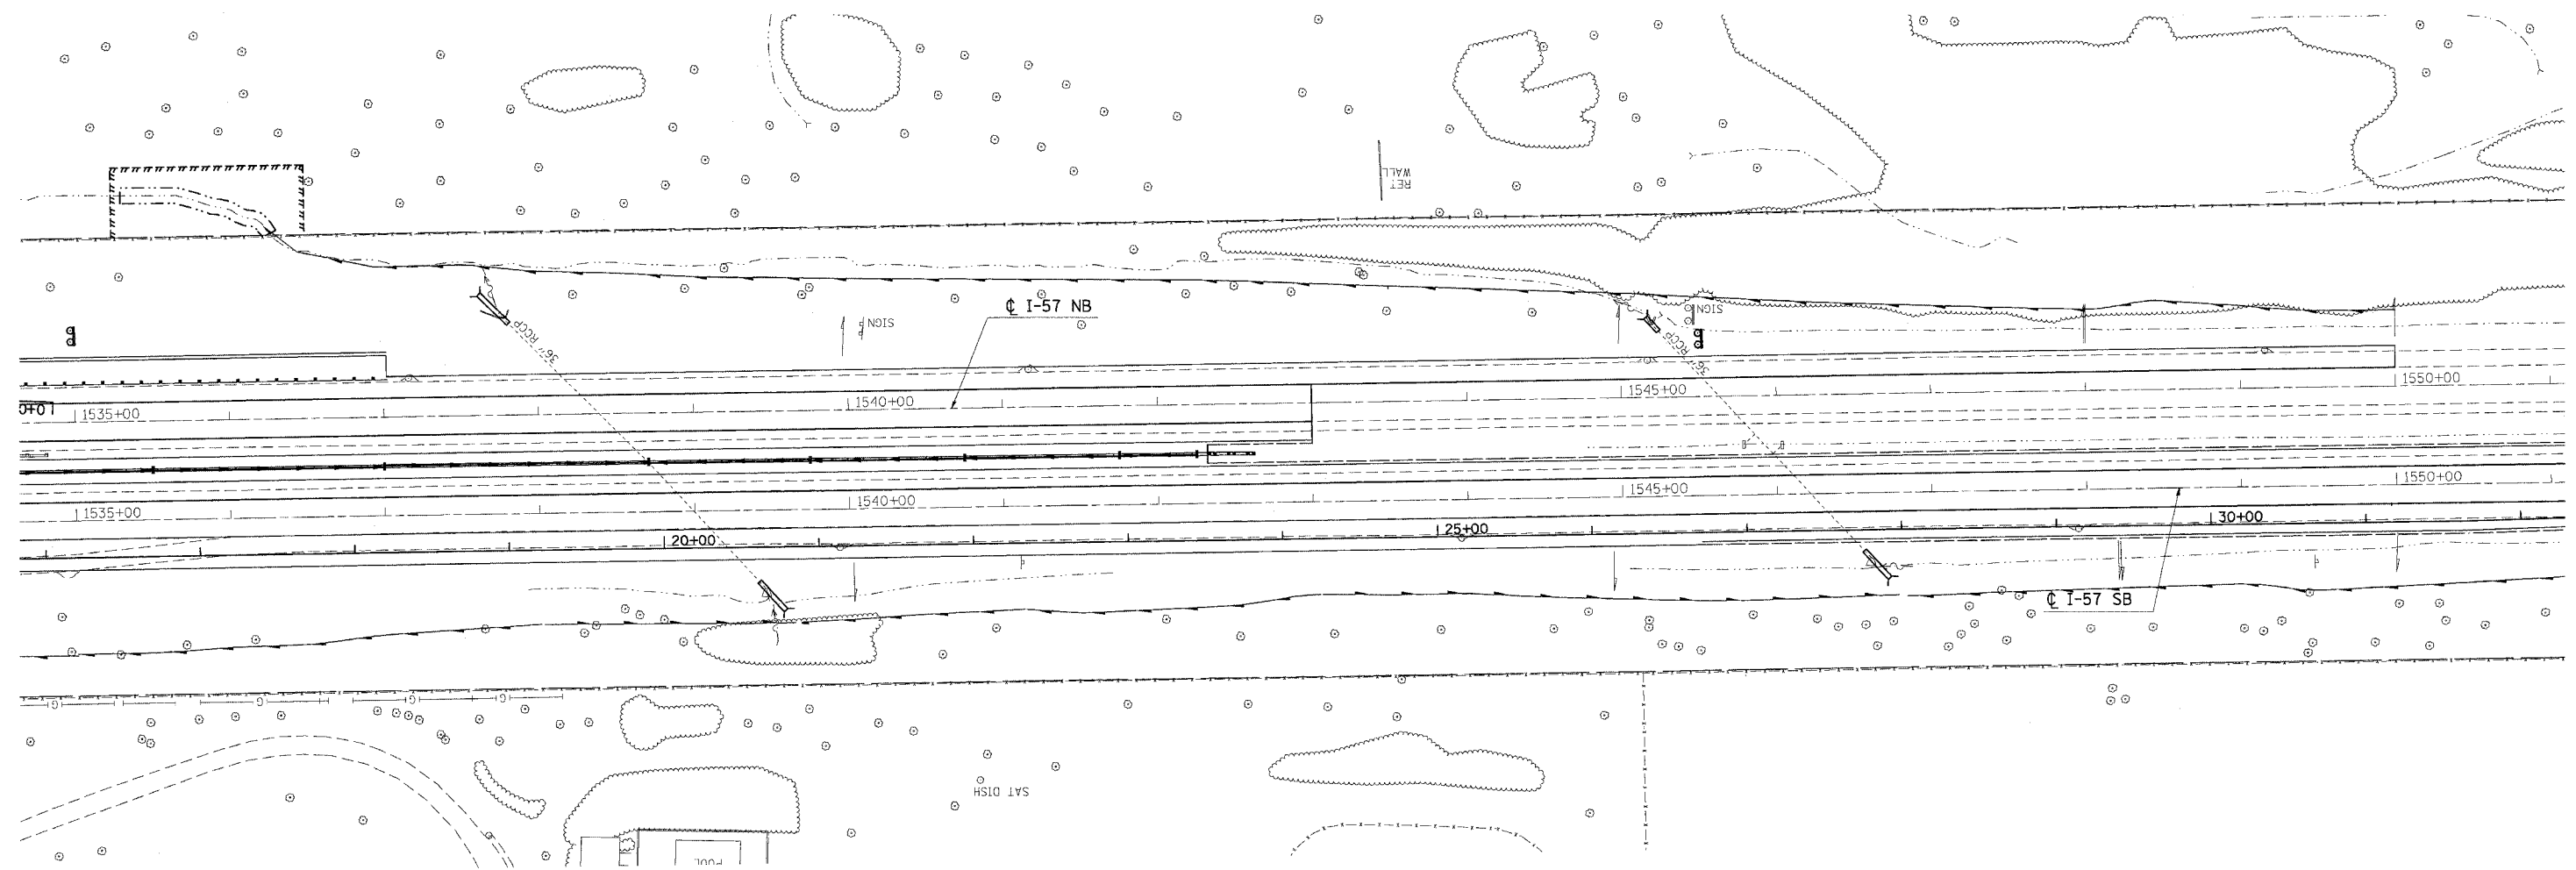

PLOT DATE = 12/7/2006
 FILE NAME = c:\p\projects\982982\old\1535+00.dwg
 USER NAME = hnsch

REVISIONS	
NAME	DATE

SHEET 3 OF 5
 ILLINOIS DEPARTMENT OF TRANSPORTATION
LIGHTING
I-57
STA. 1535+00 TO STA. 1550+00
 SCALE: VERT. 50
 HORIZ. DATE
 DRAWN BY CNH
 CHECKED BY LA