


F.A. RTE.	SECTION	COUNTY	TOTAL SHEETS	SHEET NO.
*	**	WILLIAMSON	917	788
STA.		TO STA.		
FED. ROAD DIST. NO.	ILLINOIS FED. AID PROJECT			

* I-57, & OLD IL 13 (FAU 9629)
 ** (X1-6-2)VB-2,(X1-6)HBK-2

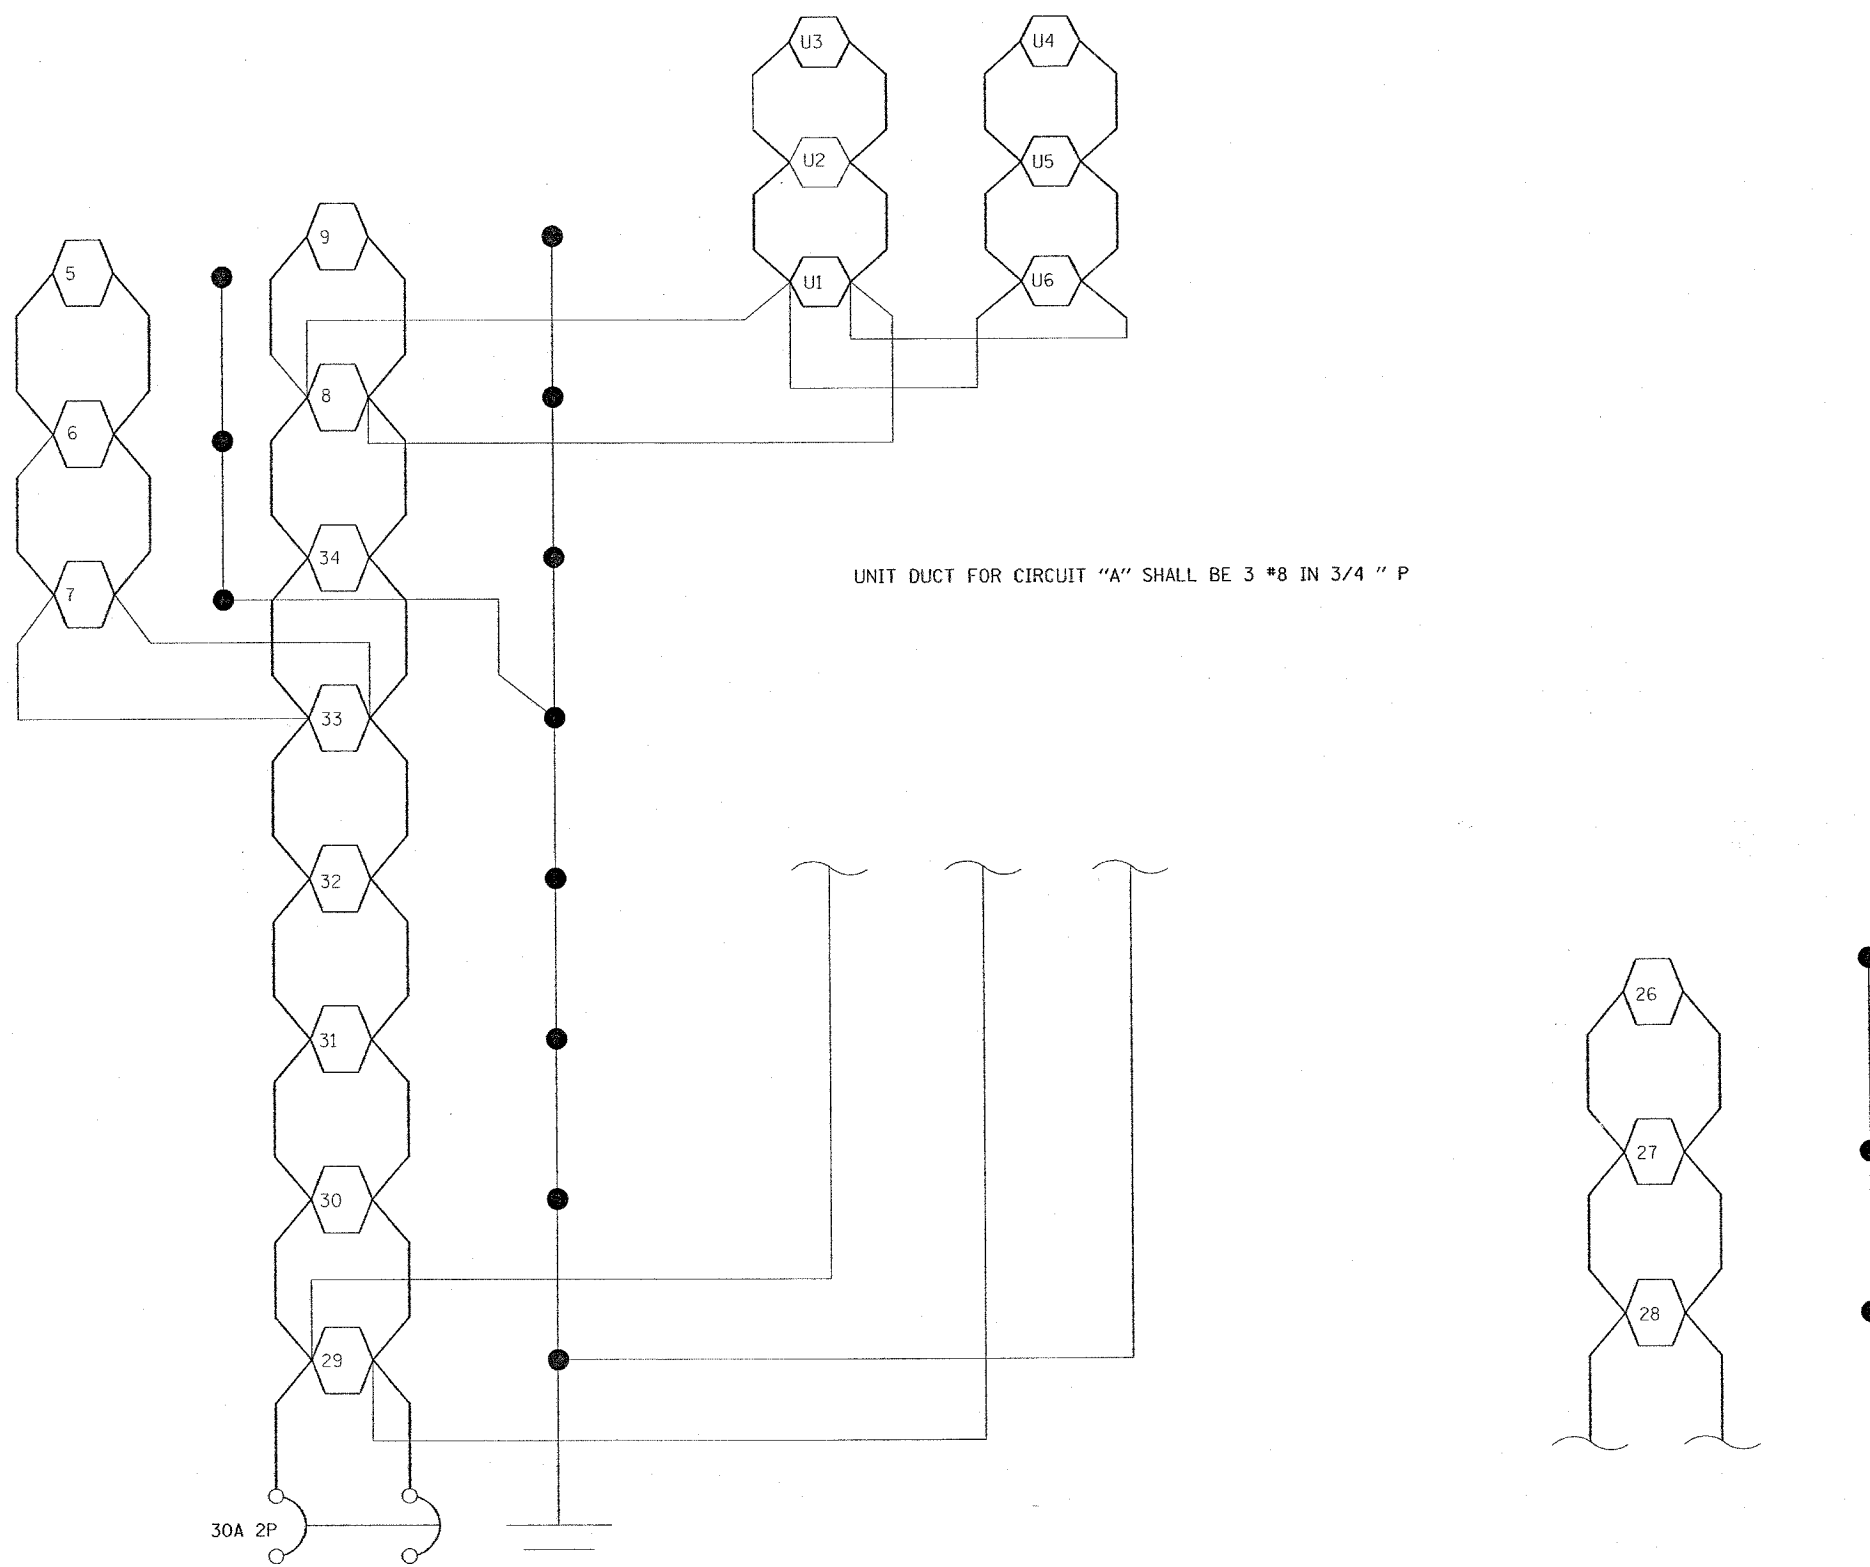

UNIT DUCT FOR CIRCUIT "A" SHALL BE 3 #8 IN 3/4 " P

REVISIONS	
NAME	DATE

ILLINOIS DEPARTMENT OF TRANSPORTATION

CIRCUIT "A"

SCALE: VERT. NONE
 HORIZ. NONE

DATE: _____

DRAWN BY CNH
 CHECKED BY LA

PLOT DATE = 11/28/2006
 FILE NAME = \\spsc01\apps\p02802\vid13\vid13p12.dgn
 PLOT SCALE = 50.0000 / IN.
 USER NAME = hseidn