

CONTRACT NO. 98950


F.A. RTE.	SECTION	COUNTY	TOTAL SHEETS	SHEET NO.
*	**	WILLIAMSON	917	790

STA. TO STA.

FED. ROAD DIST. NO. ILLINOIS FED. AID PROJECT

\* I-57, & OLD IL 13 (FAU 9629)

\*\* (X1-6-2)VB-2,(X1-6)HBK-2

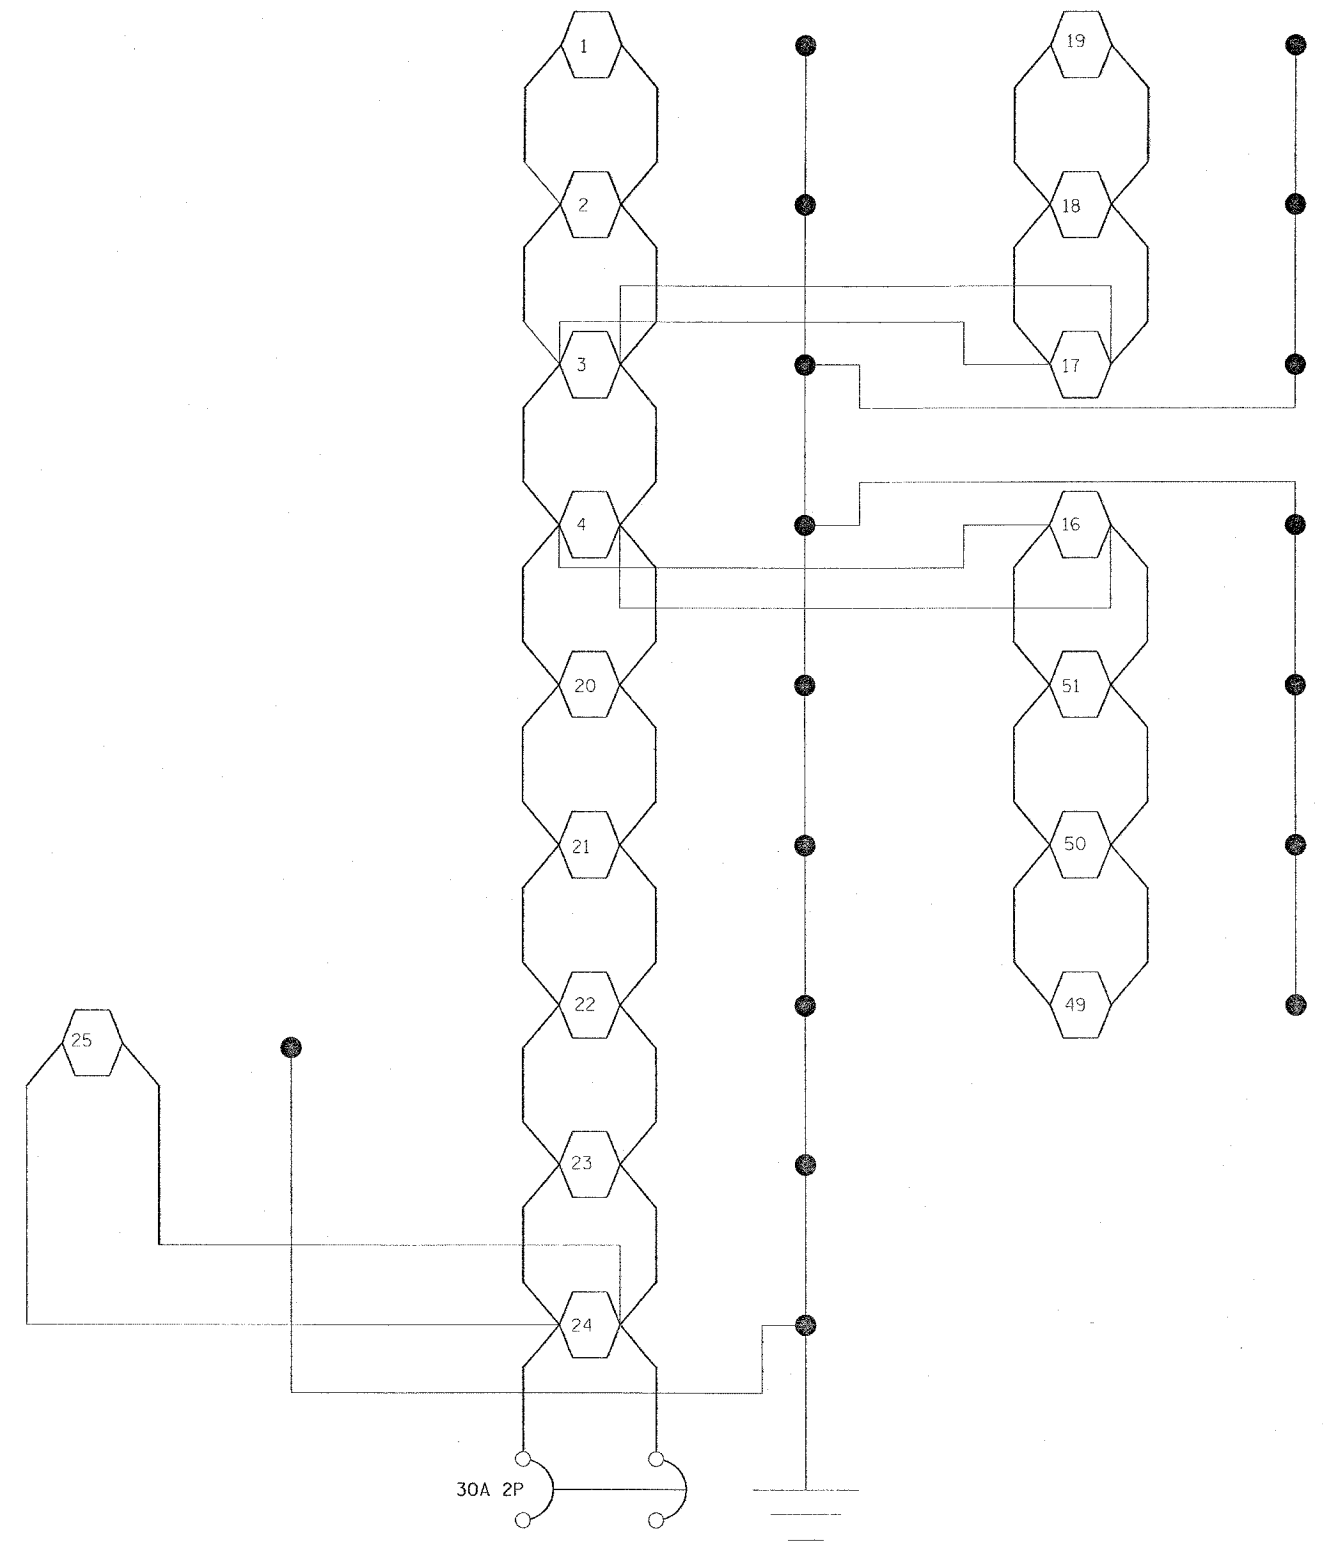

UNIT DUCT FOR CIRCUIT "C" SHALL BE 3 \*6 IN 1" P

REVISIONS	
NAME	DATE

ILLINOIS DEPARTMENT OF TRANSPORTATION

**CIRCUIT "C"**

SCALE: VERT. NONE  
HORIZ. NONE

DATE

DRAWN BY CNH  
CHECKED BY LA

PLOT DATE: 10/13/2006  
FILE NAME: c:\pwork\joeva\98950\13\old\13p12.dgn  
PLOT SCALE: 1/8" = 1'-0"  
USER NAME: jhudson