


ROUTE NO.	SEC.	COUNTY	TOTAL SHEET NO.
F.A.I. 57	*	WILLIAMSON	18 14
FED. ROAD DIST. NO. 7	ILLINOIS	PROJECT	

* (X1-6, X1-7-1) L-1


CONTRACT NO. 98950

SECTION	COUNTY	TOTAL SHEET NO.
#	WILLIAMSON	917 790A
STA.	TO STA.	
FED. ROAD DIST. NO. 7	ILLINOIS	FED. AID PROJECT


+ I-57, & OLD IL 13 (FAU 9629)
+ (X1-6-2)VB-2, (X1-6)HBK-2

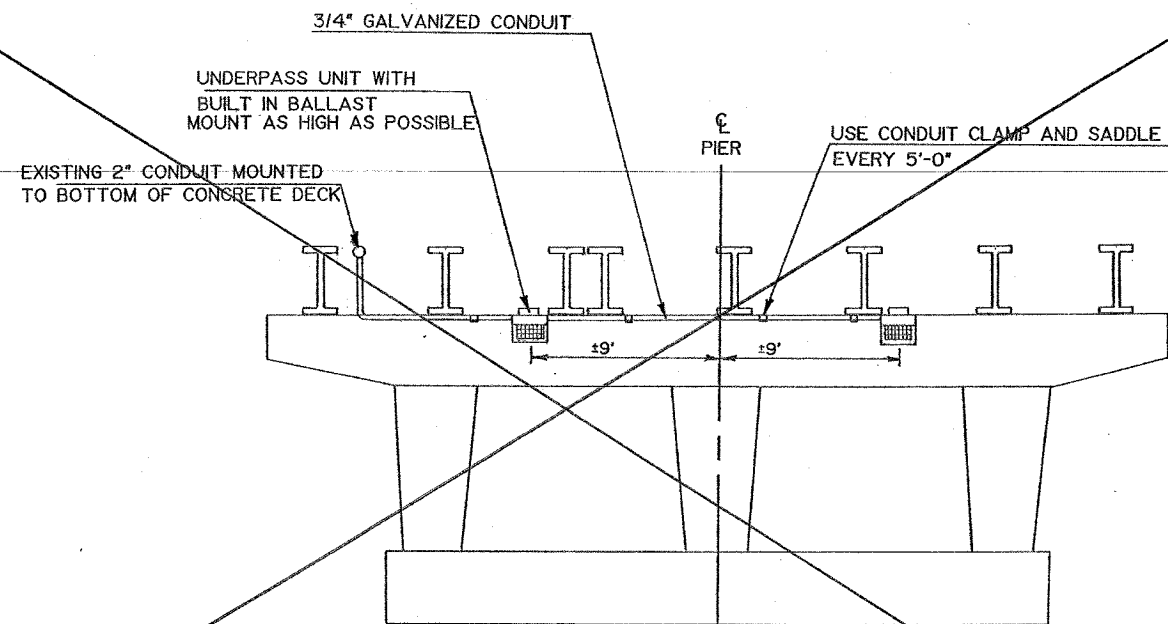

TYPICAL ILLINOIS ROUTE 13 STRUCTURES
UNDERPASS LIGHTING
(MOUNTED ON FACE OF PIER)

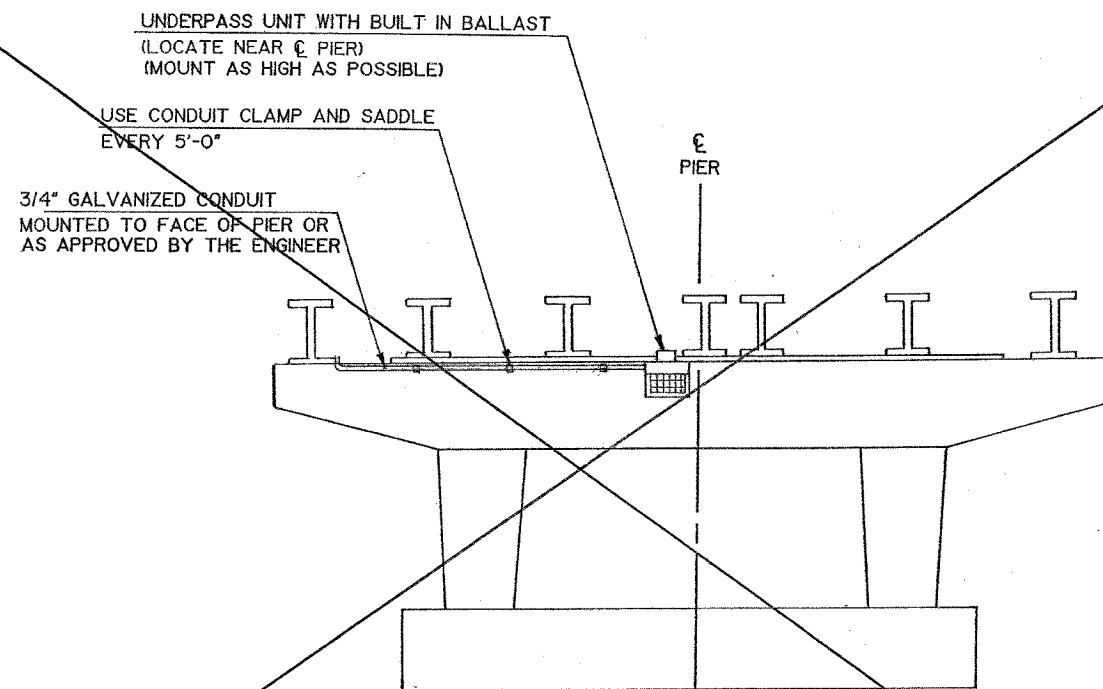

TYPICAL OLD ROUTE 13 (MAIN STREET) STRUCTURES
UNDERPASS LIGHTING
(MOUNTED ON FACE OF PIER)

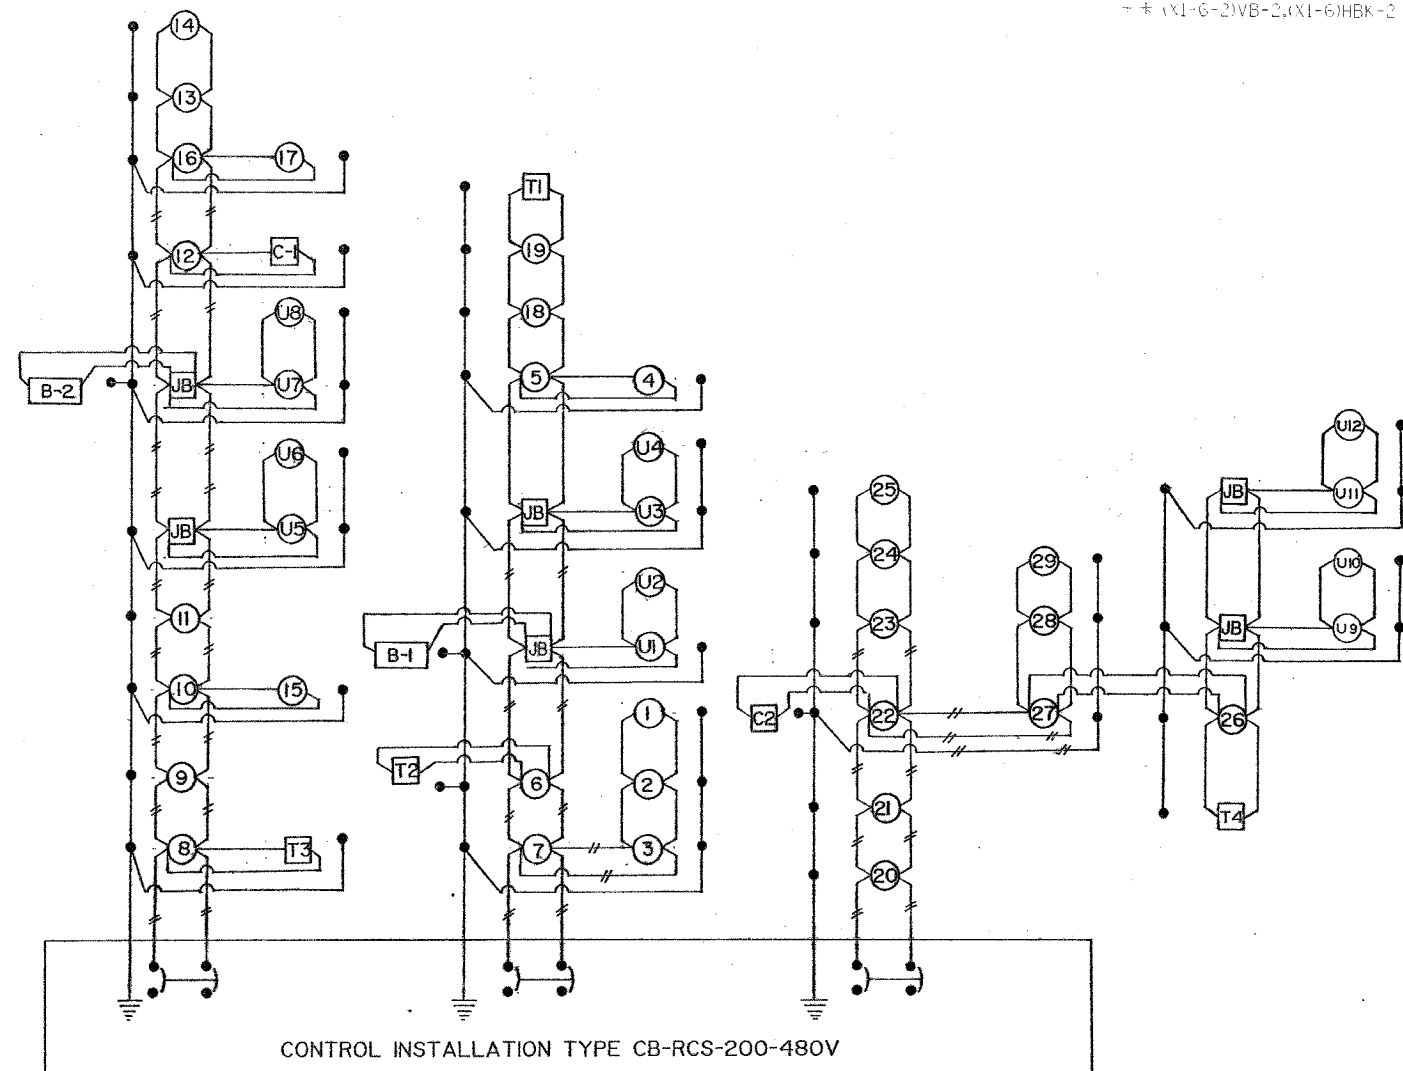

WIRING DIAGRAM
LOCATION NO. 1

FOR INFORMATION ONLY!