


CONTRACT NO. 98950

F.A. RTE.	SECTION	COUNTY	TOTAL SHEETS	SHEET NO.
*	*	WILLIAMSON	917	800
STA.			TO STA.	
FED. ROAD DIST. NO.	ILLINOIS	FED. AID PROJECT		
* I-57, & OLD IL 13 (FAU 9629)				
** (X1-6-2)VB-2,(X1-6)HBK-2				

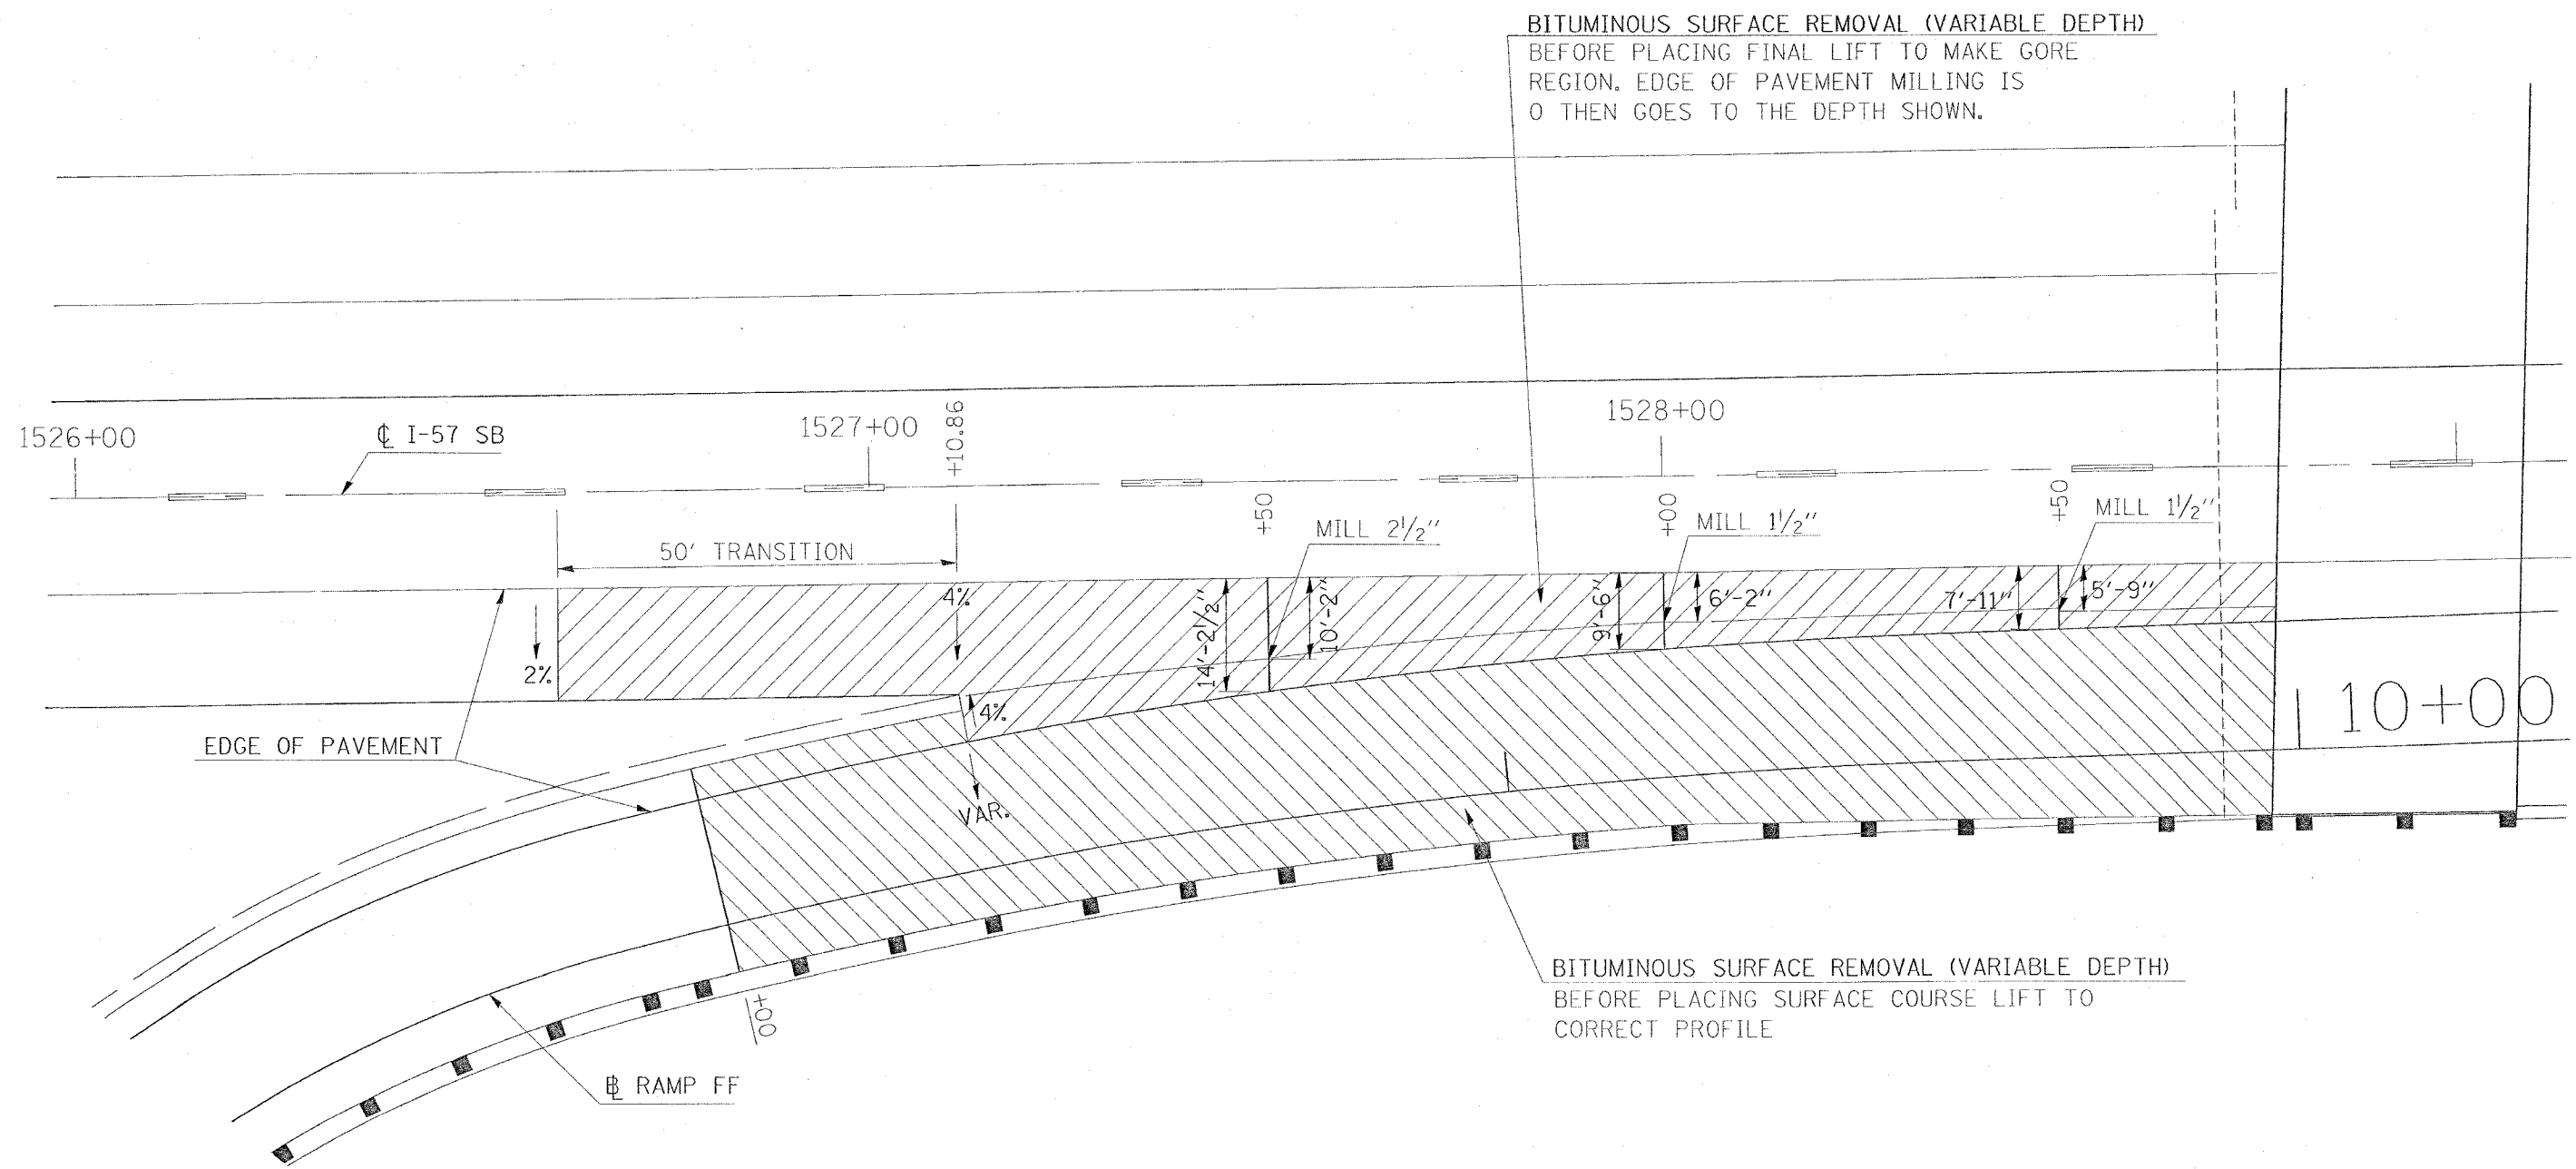

DATE = 10/14/2006
 USER = hnsdgn
 PLOT SCALE = 10.0000' / 1"

REVISIONS	
NAME	DATE

ILLINOIS DEPARTMENT OF TRANSPORTATION

MILLING DETAIL RAMP FF

SCALE: VERT. 10'
 HORIZ.

DATE DRAWN BY CNH
 CHECKED BY