
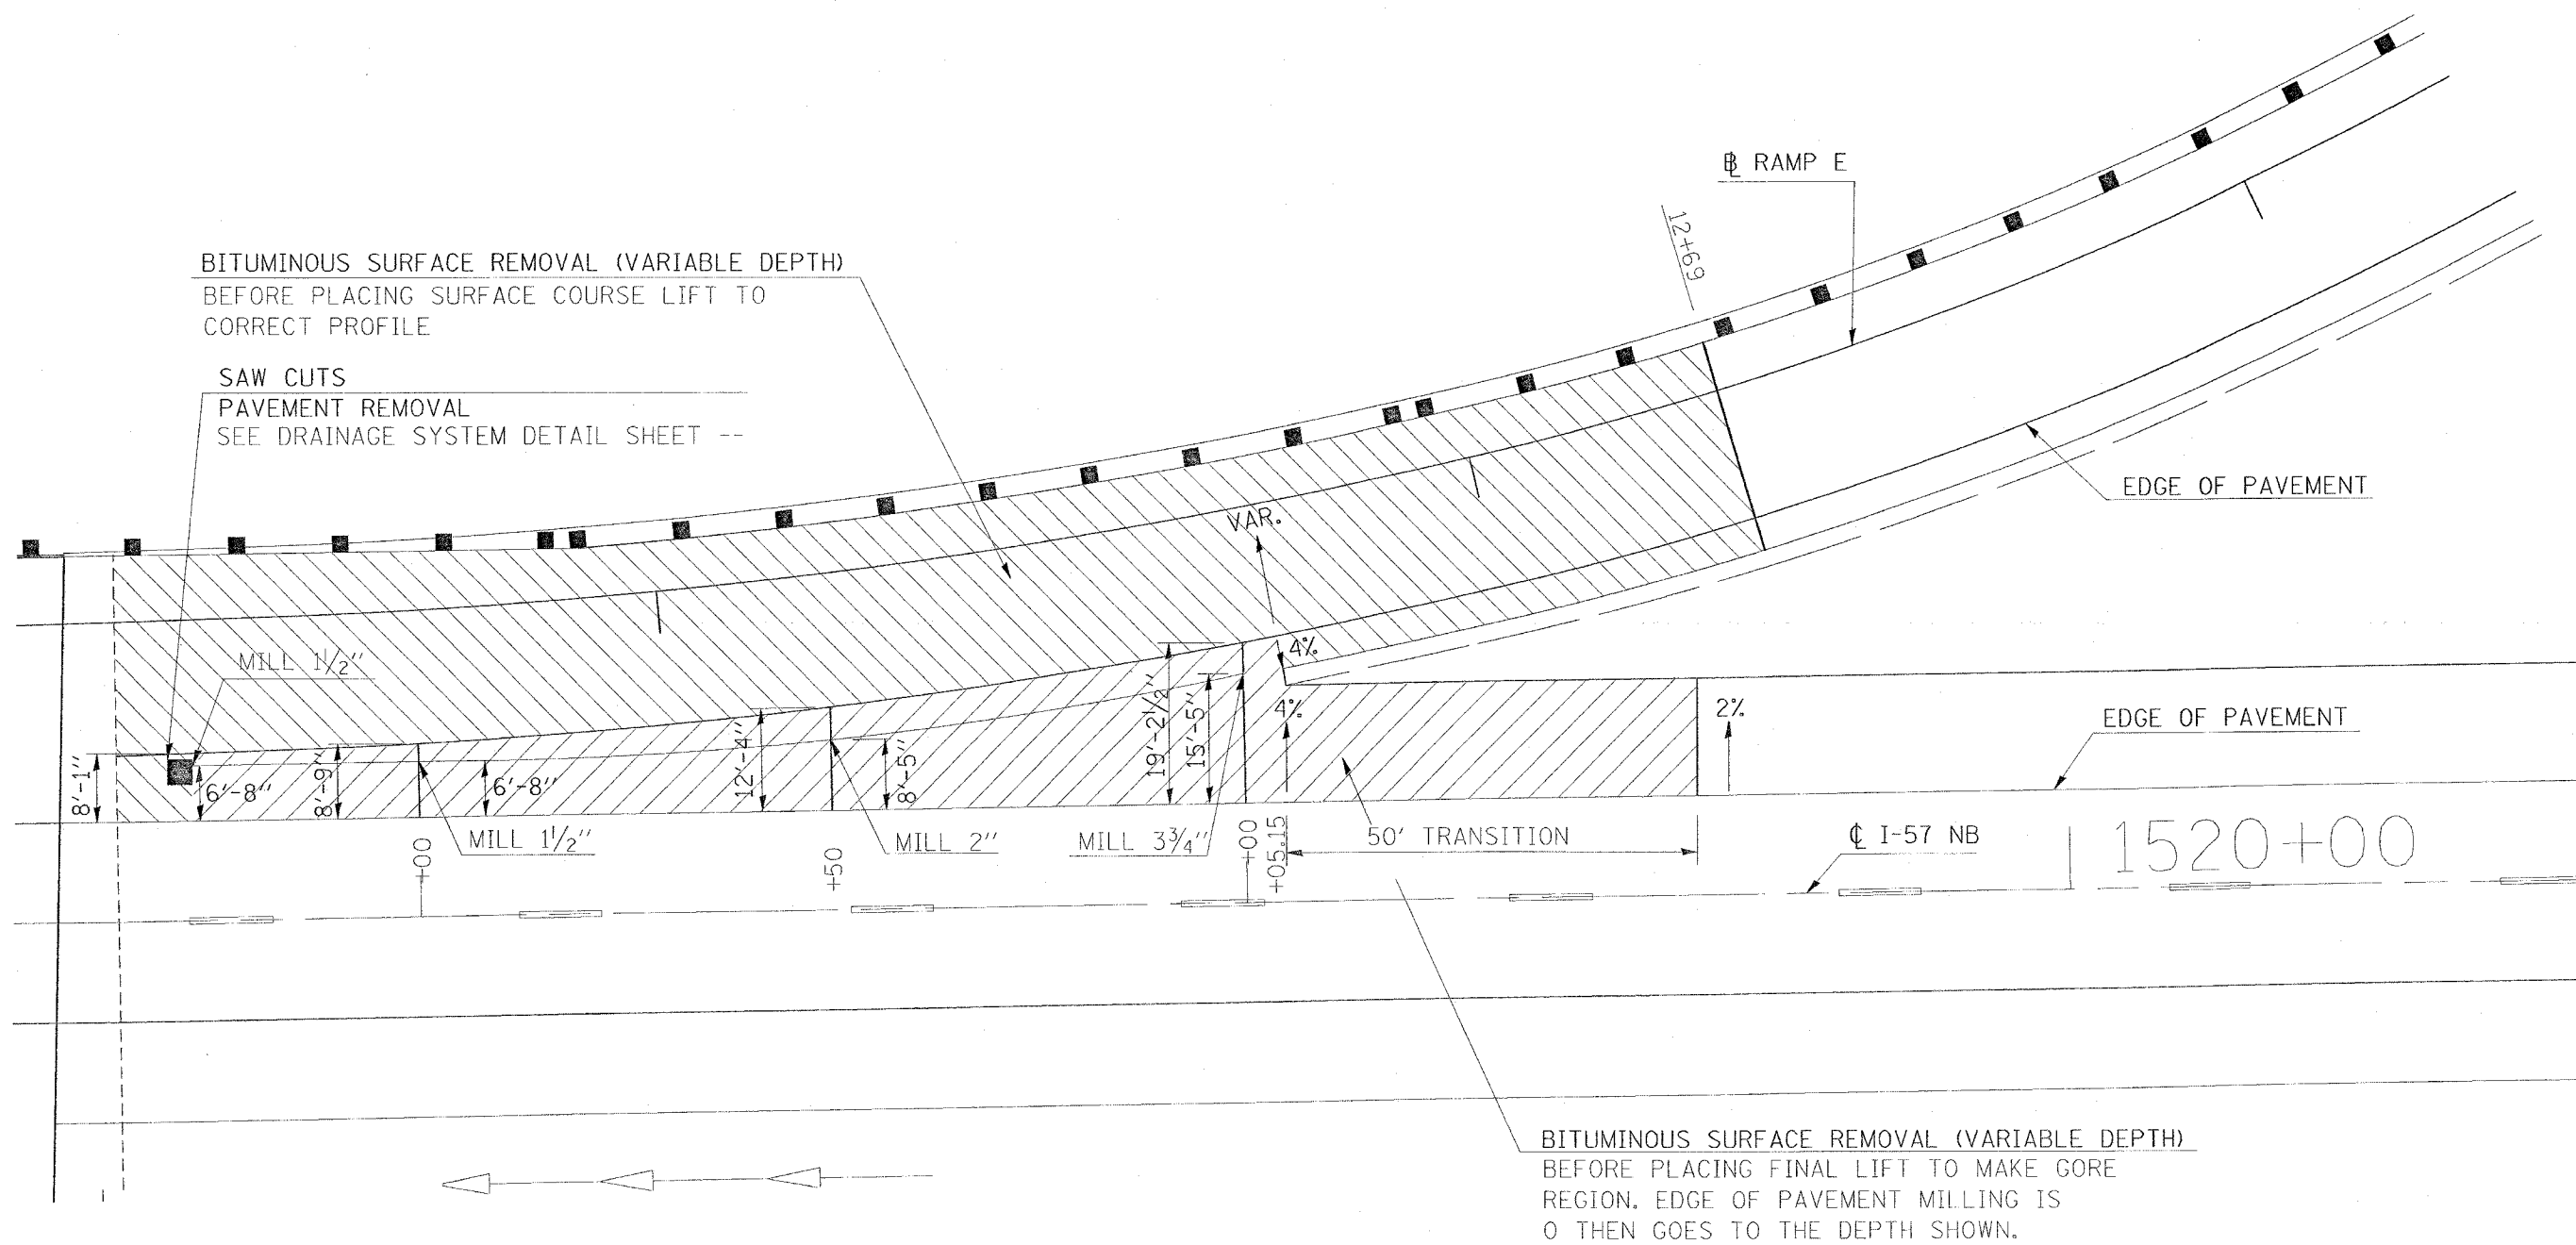


CONTRACT NO. 98950

F.A. RTE.	SECTION	COUNTY	TOTAL SHEETS	SHEET NO.
*	**	WILLIAMSON	917	801
STA.		TO STA.		
FED. ROAD DIST. NO.		ILLINOIS FED. AID PROJECT		
* I-57, & OLD IL 13 (FAU 9629)				
** (X1-6-2)VB-2,(X1-6)HBK-2				

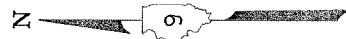

BITUMINOUS SURFACE REMOVAL (VARIABLE DEPTH) BEFORE PLACING FINAL LIFT TO MAKE GORE REGION. EDGE OF PAVEMENT MILLING IS 0 THEN GOES TO THE DEPTH SHOWN.

REVISIONS	
NAME	DATE

ILLINOIS DEPARTMENT OF TRANSPORTATION  
**MILLING DETAIL RAMP E**  
 SCALE: VERT. 10  
 HORIZ. DATE  
 DRAWN BY CNH  
 CHECKED BY

PLOT DATE: 10/14/2006  
 FILE NAME: c:\p\proj\98950\98950\98950\98950.dgn  
 SCALE: 1/8" = 1'-0"  
 USER: mnc