


CONTRACT NO. 98950

|                                |          |                  |              |           |
|--------------------------------|----------|------------------|--------------|-----------|
| F.A. RTE.                      | SECTION  | COUNTY           | TOTAL SHEETS | SHEET NO. |
| *                              | **       | WILLIAMSON       | 917          | 802       |
| STA.                           | TO STA.  |                  |              |           |
| FED. ROAD DIST. NO.            | ILLINOIS | FED. AID PROJECT |              |           |
| * I-57, & OLD IL 13 (FAU 9629) |          |                  |              |           |
| ** (X1-6-2)VB-2,(X1-6)HBK-2    |          |                  |              |           |

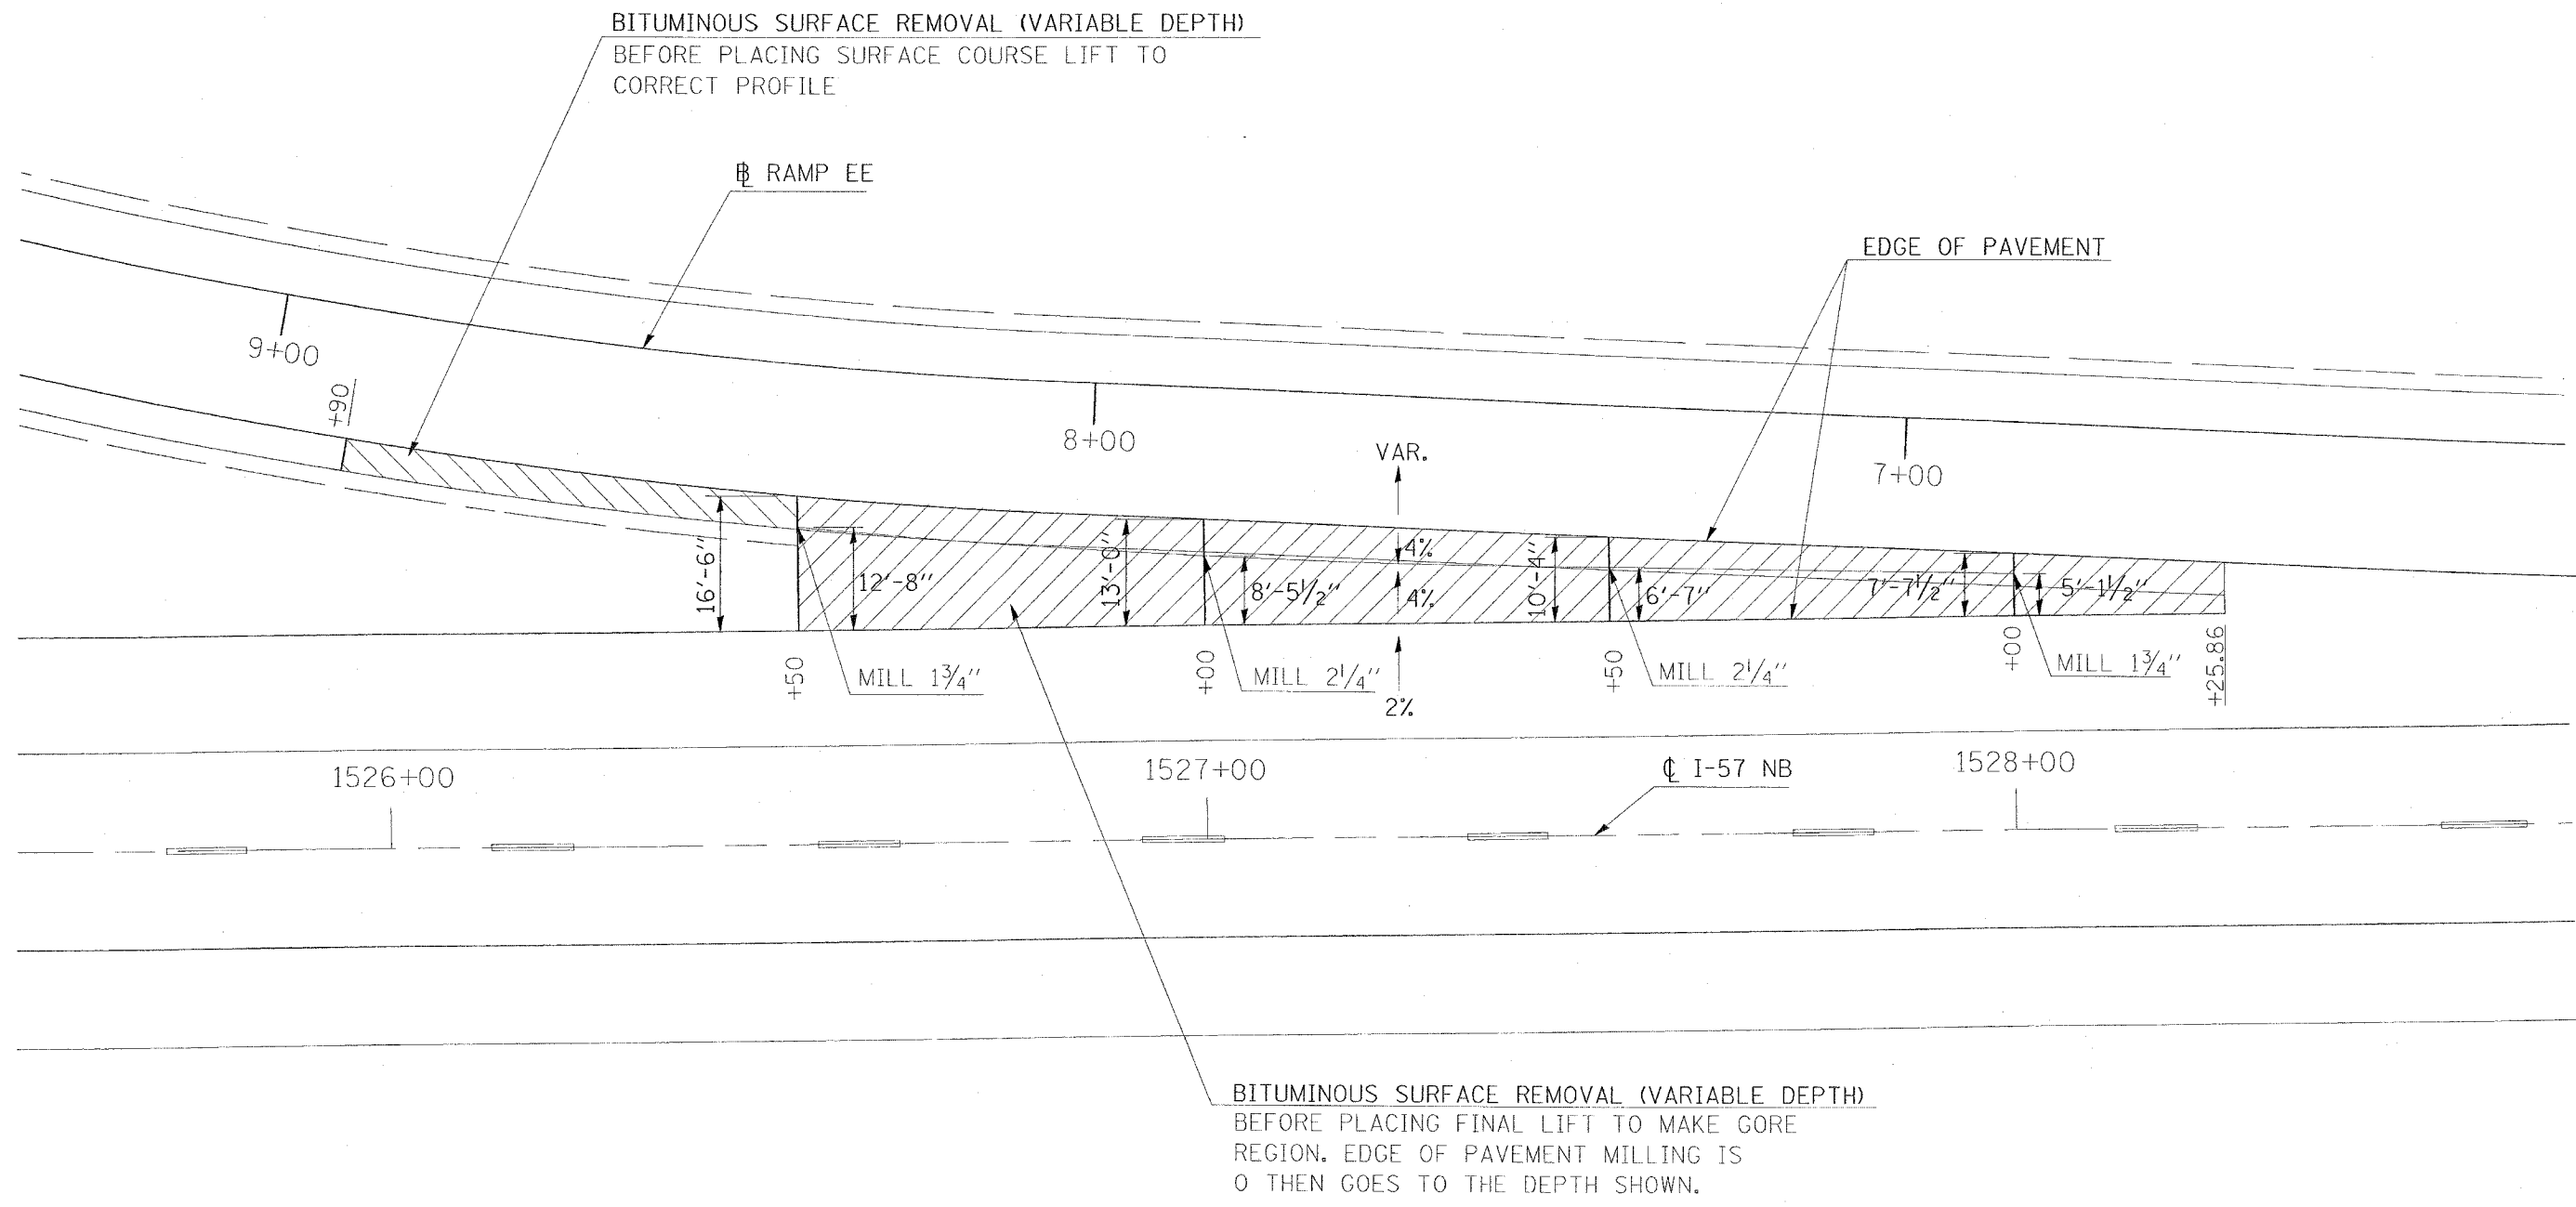

BITUMINOUS SURFACE REMOVAL (VARIABLE DEPTH)  
BEFORE PLACING SURFACE COURSE LIFT TO  
CORRECT PROFILE

BITUMINOUS SURFACE REMOVAL (VARIABLE DEPTH)  
BEFORE PLACING FINAL LIFT TO MAKE GORE  
REGION. EDGE OF PAVEMENT MILLING IS  
0 THEN GOES TO THE DEPTH SHOWN.

DATE = 10/14/2006  
 FILE NAME = \\s02002\old\13\old\13\13.dgn  
 PLOT SCALE = 10.0000 / IN  
 USER NAME = headen

| REVISIONS |      |
|-----------|------|
| NAME      | DATE |
|           |      |
|           |      |
ILLINOIS DEPARTMENT OF TRANSPORTATION

**MILLING DETAIL RAMP EE**

SCALE: VERT. 10  
HORIZ. 1"

DATE: \_\_\_\_\_

DRAWN BY CNH  
CHECKED BY \_\_\_\_\_