



F.A. RTE.	SECTION	COUNTY	TOTAL SHEETS	SHEET NO.
*	**	WILLIAMSON	917	818
STA. TO STA.				
FED. ROAD DIST. NO. ILLINOIS FED. AID PROJECT				
* I-57, & OLD IL 13 (FAU 9629)				
** (X1-6-2)VB-2,(X1-6)HBK-2				

BITUMINOUS THICKNESS TRANSITION STAGE 7B

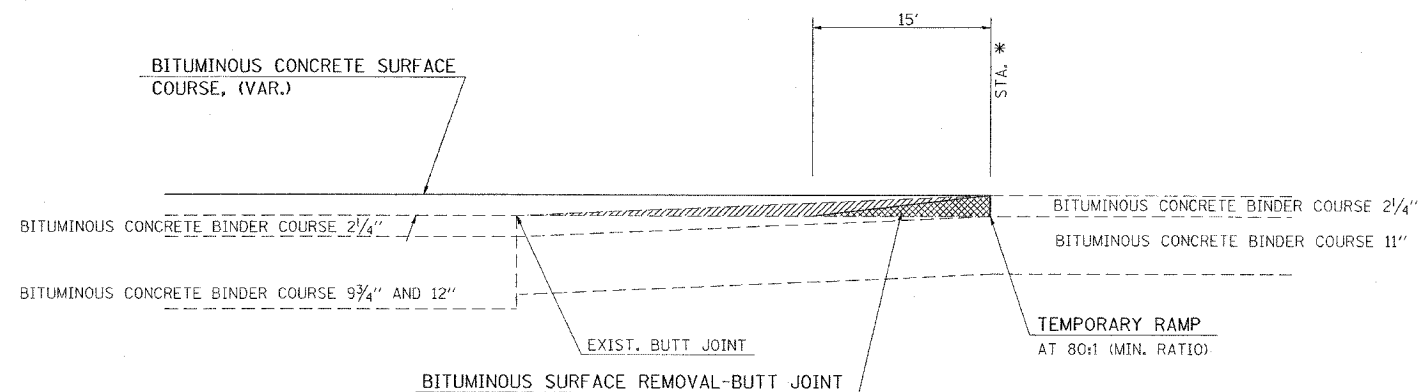


*** TO BE USED:**
STA. 1510+30 SB I-57

BITUMINOUS THICKNESS TRANSITION STAGE 7B

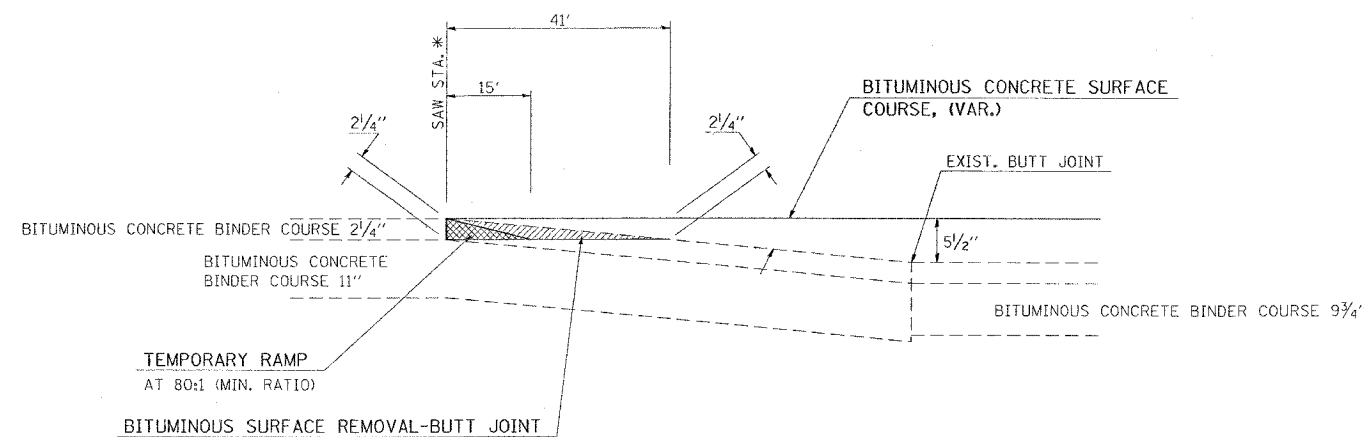


*** TO BE USED:**
STA. 1536+00 SB I-57

BITUMINOUS THICKNESS TRANSITION STAGE 7B

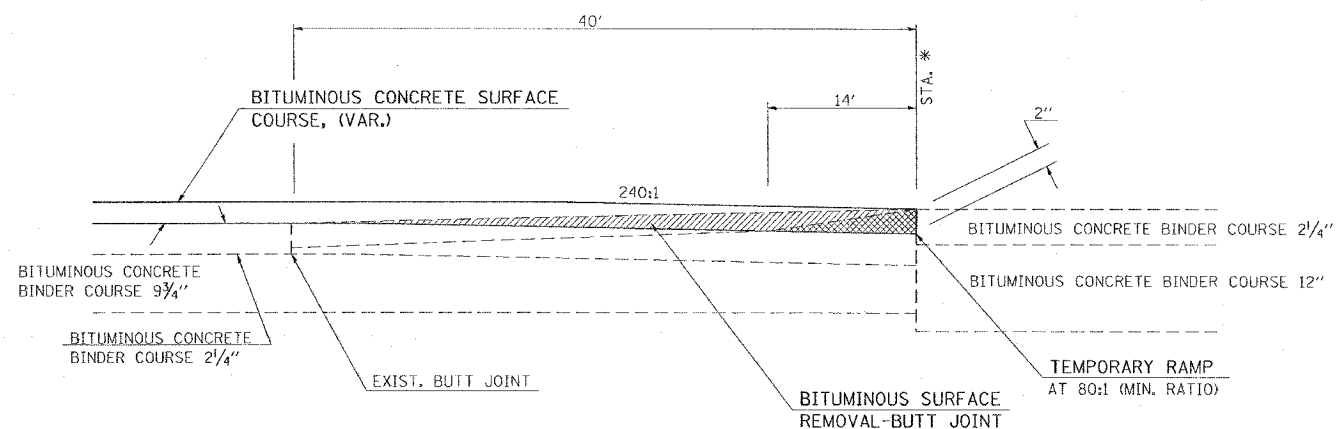

*** TO BE USED:**
STA. 1513+00 NB I-57

BITUMINOUS THICKNESS TRANSITION STAGE 7B

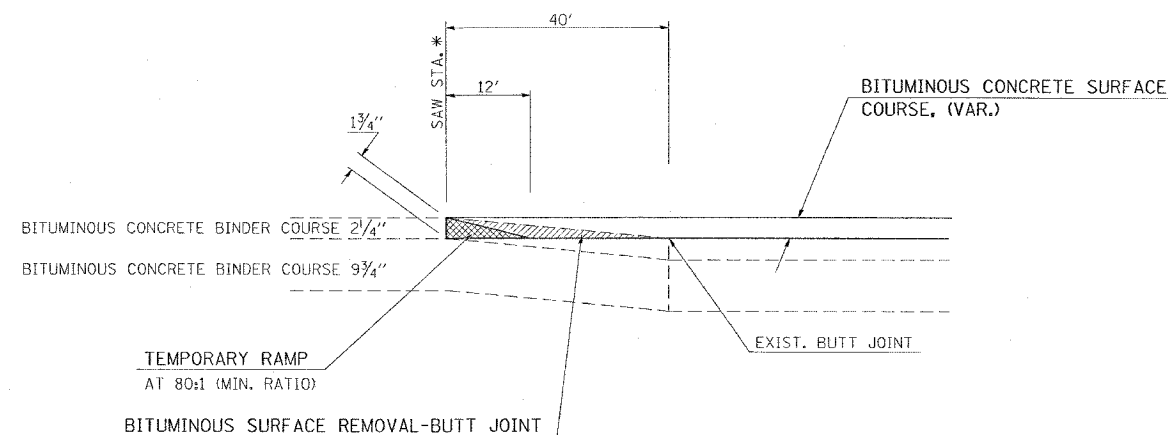

*** TO BE USED:**
STA. 1538+50 NB I-57

REVISIONS	
NAME	DATE

ILLINOIS DEPARTMENT OF TRANSPORTATION
DETAILS:
BITUMINOUS THICKNESS TRANSITIONS
STAGE 7B

SCALE: VERT. NO SCALE
HORIZ. DATE
DRAWN BY CNH
CHECKED BY