


STATE OF ILLINOIS  
DEPARTMENT OF TRANSPORTATION

ROUTE NO.	SECTION	COUNTY	TOTAL SHEETS	SHEET NO.
F.A.I. 57	(X1-6-2) VB-2	WILLIAMSON	917	336
FED. ROAD DIST. NO. 7	ILLINOIS	FED. AID PROJECT		


Contract #98950

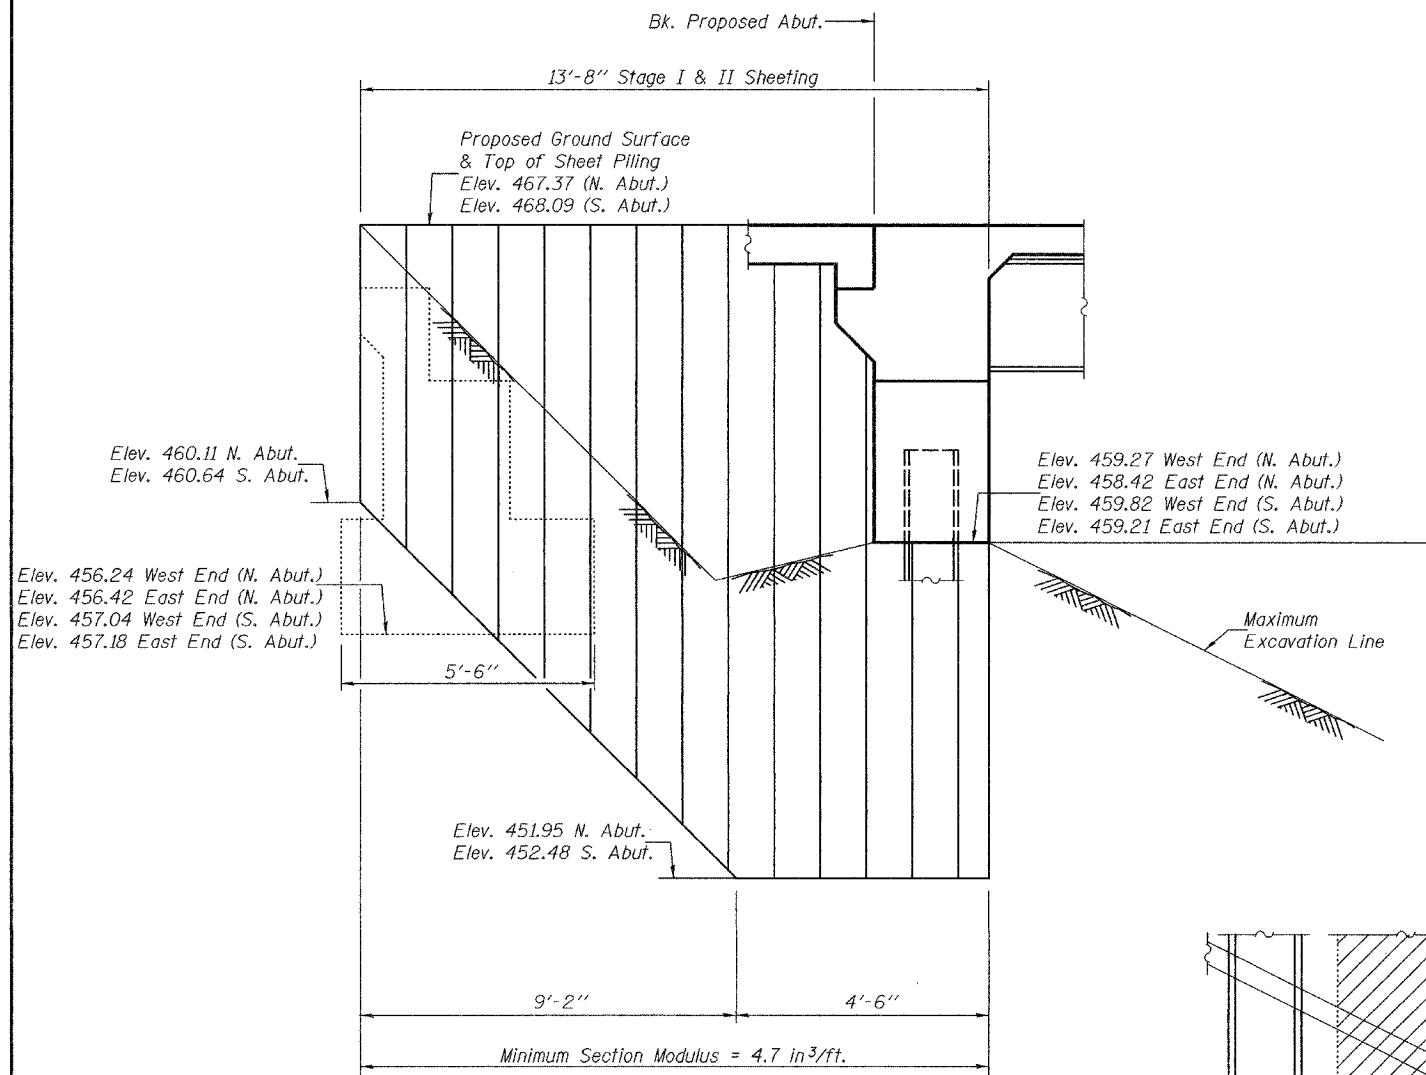

**TEMPORARY SHEET PILING**


(N. Abutment locations shown, S. Abutment similar except rotated 180°.)

Note:  
If the Contractor chooses to alter the temporary cantilevered sheet piling design requirements shown on the plans, a design submittal including plan details and calculations will be required for review and acceptance by the Engineer.

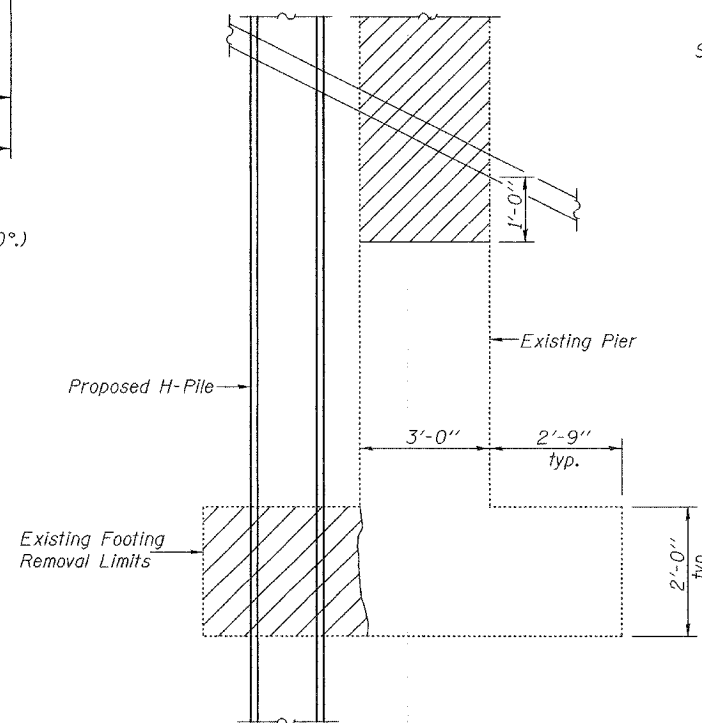


**EXISTING PIER FOOTING REMOVAL DETAIL (NB & SB PIERS)**

(Pier 1 locations shown, Pier 2 similar except rotated 180°.)

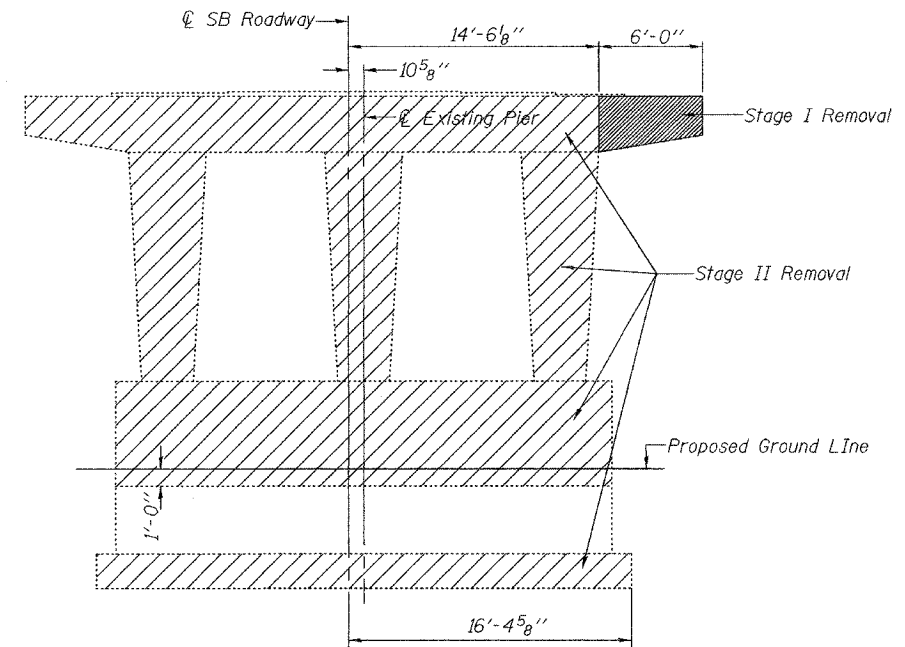

**PIER 1**  
Looking South

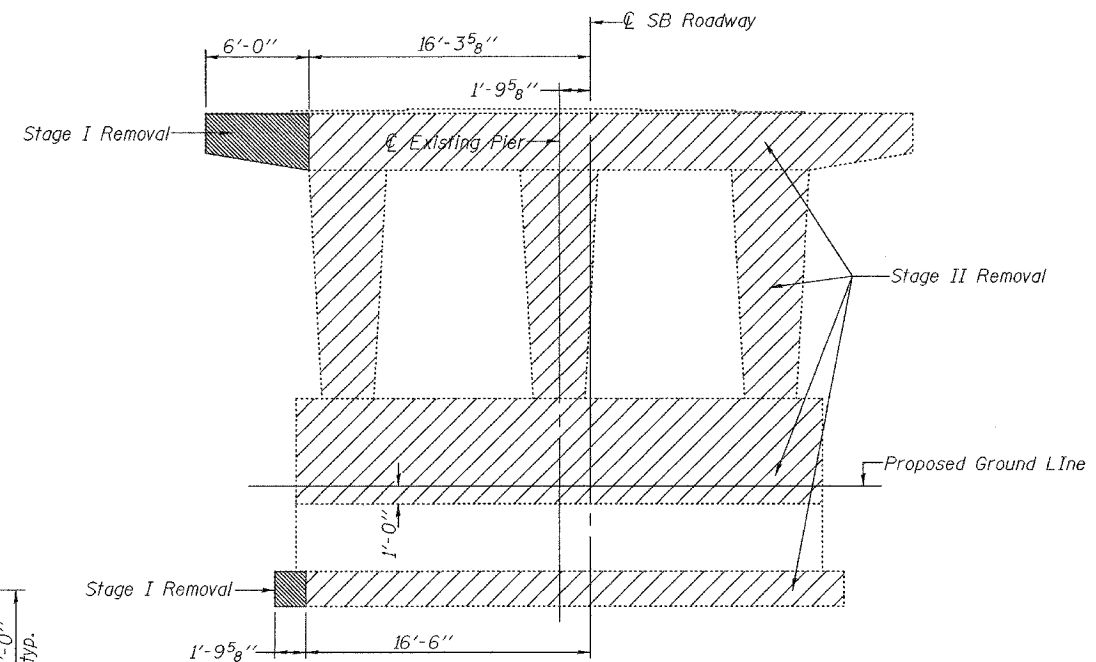

**PIER 2**  
Looking North

**EXISTING SB PIER REMOVAL**

Removal lines for Existing NB Piers at same location as NB Deck Removal lines.

**STAGE CONSTRUCTION DETAILS**  
F.A.I. RT. 57 SEC. (X1-6-2)VB-2

WILLIAMSON COUNTY  
STA. 1516+58.56  
S.N. 100-0086 (N.B.)  
S.N. 100-0087 (S.B.)

DESIGNED	Michael D. Cima
CHECKED	Fess Teklehaimanot
DRAWN	BECKY M. LEACH
CHECKED	M.D.C. & F.T.

EXAMINED	Thomas J. Damagala	January 22, 2007
PASSED	Ralph E. Anderson	