


STATE OF ILLINOIS
DEPARTMENT OF TRANSPORTATION

ROUTE NO.	SECTION	COUNTY	STA. POINTS	SHEET	SHEET NO. 14
F.A.I. 57	(X1-6-2) VB-2	WILLIAMSON	917	847	51 SHEETS
FED. ROAD DIST. NO. 7	ILLINOIS	FED. AID PROJECT			


Contract #98950

MIN. BAR LAPS

#5 bars = 1'-8"

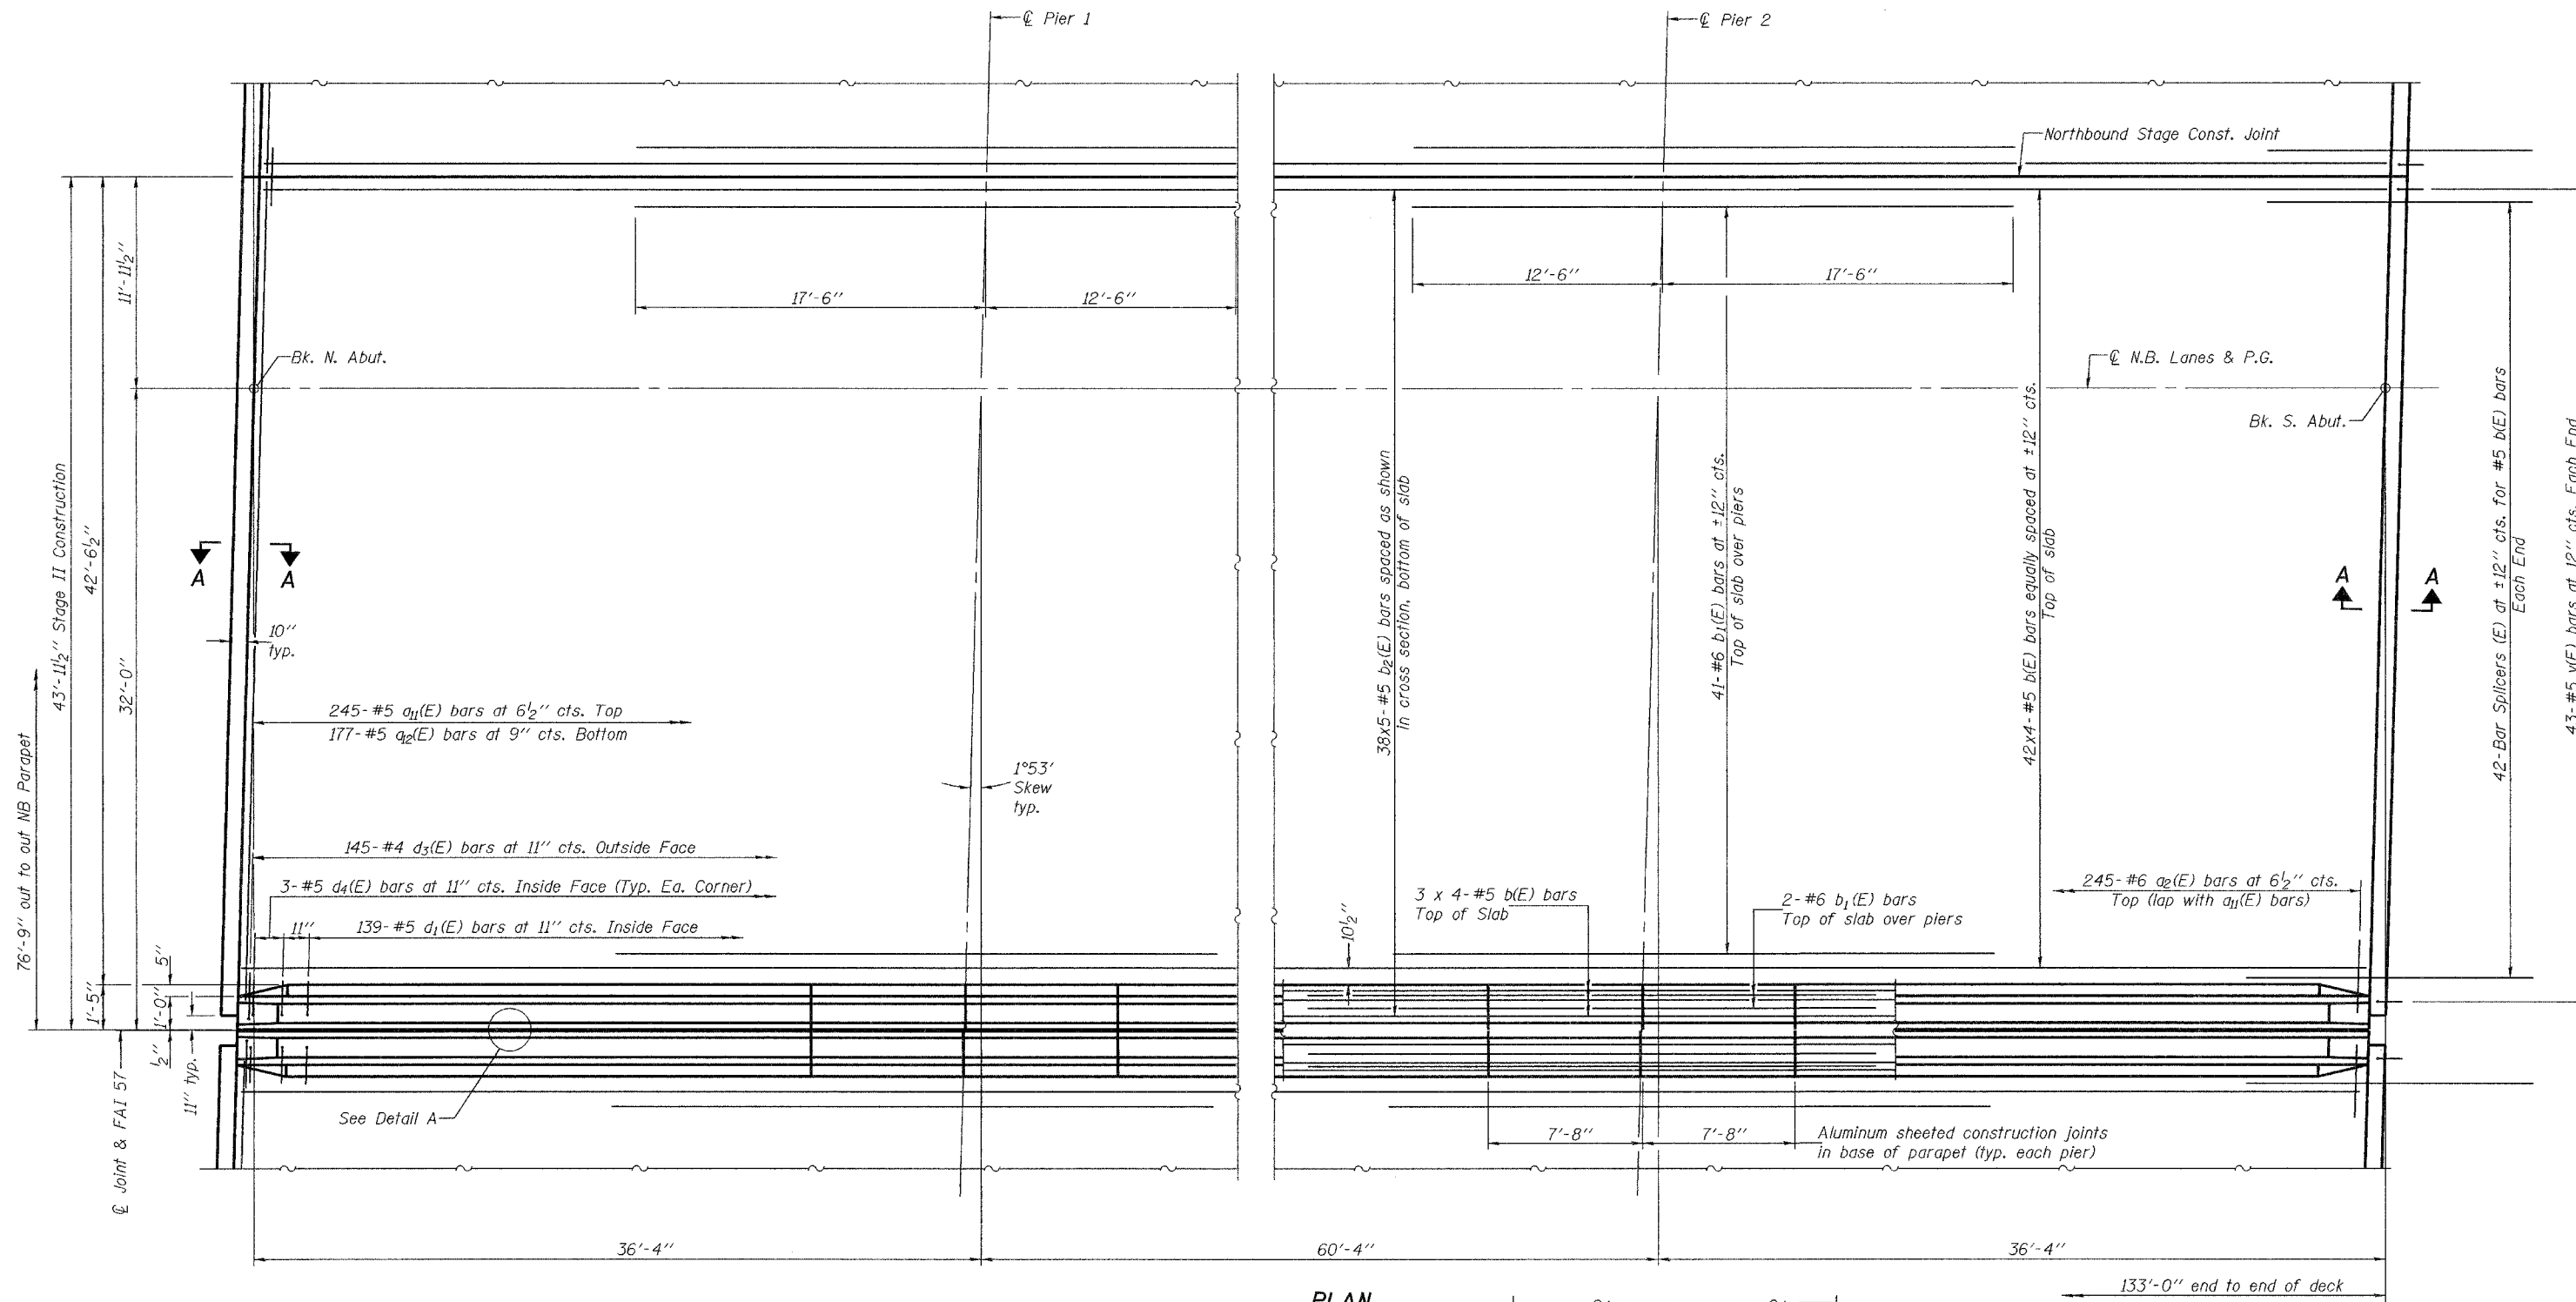

PLAN

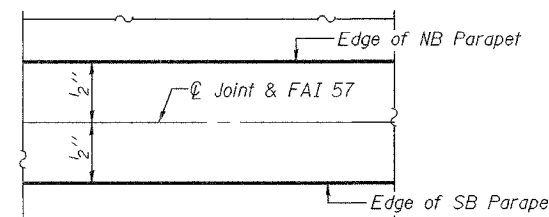

DETAIL A

Notes:
See sheet 17, 19, and 24 of 51 for superstructure details and Bill of Material.
Bars indicated thus 42 x 4-#5 etc. indicates 42 lines of bars with 4 lengths per line.
See sheet 18 of 51 for parapet reinforcement.
See sheet 24 of 51 for Section A-A.
See sheet 48 of 51 for Bar Splicers Details.

DESIGNED	Michael D. Cima
CHECKED	Fess Teklehaimanot
DRAWN	BECKY M. LEACH
CHECKED	M.D.C. & F.T.

January 22, 2007
EXAMINED *Thomas J. Damagala*
ENGINEER OF BRIDGE DESIGN
PASSED *Ralph E. Anderson*
ENGINEER OF BRIDGES AND STRUCTURES

SUPERSTRUCTURE (STAGE II-NB)
F.A.I. RT. 57 SEC. (X1-6-2)VB-2
WILLIAMSON COUNTY
STA. 1516+58.56
S.N. 100-0086 (N.B.)
S.N. 100-0087 (S.B.)