



STATE OF ILLINOIS  
DEPARTMENT OF TRANSPORTATION

ROUTE NO.	SECTION	COUNTY	DATE	SHEET NO.	SHEET NO. 40
F.A.I. 57	XI-6-2) VB-2	WILLIAMSON	9/17	373	51 SHEETS
FED. ROAD DIST. NO. 7	ILLINOIS	FED. AID PROJECT-			


Contract #98950

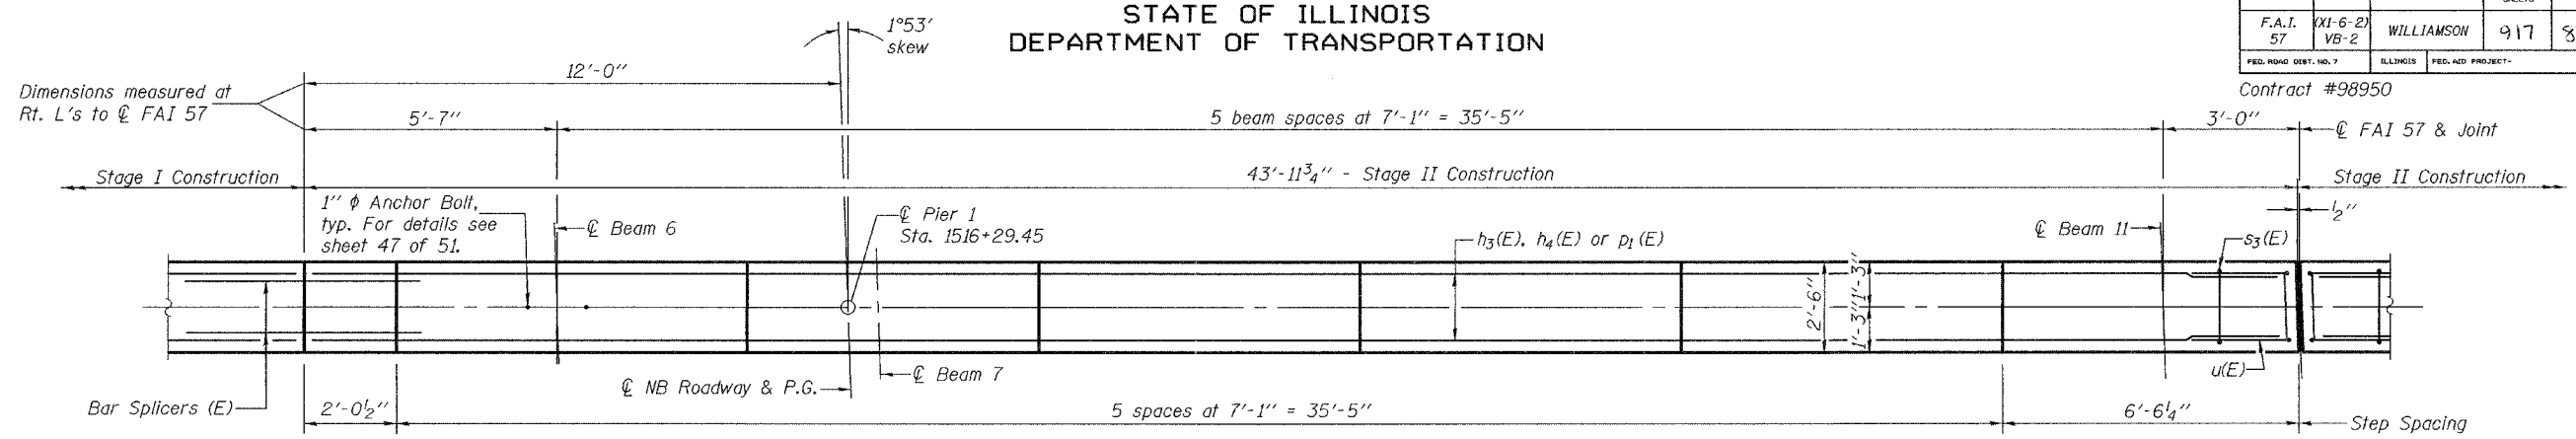

TOP PLAN

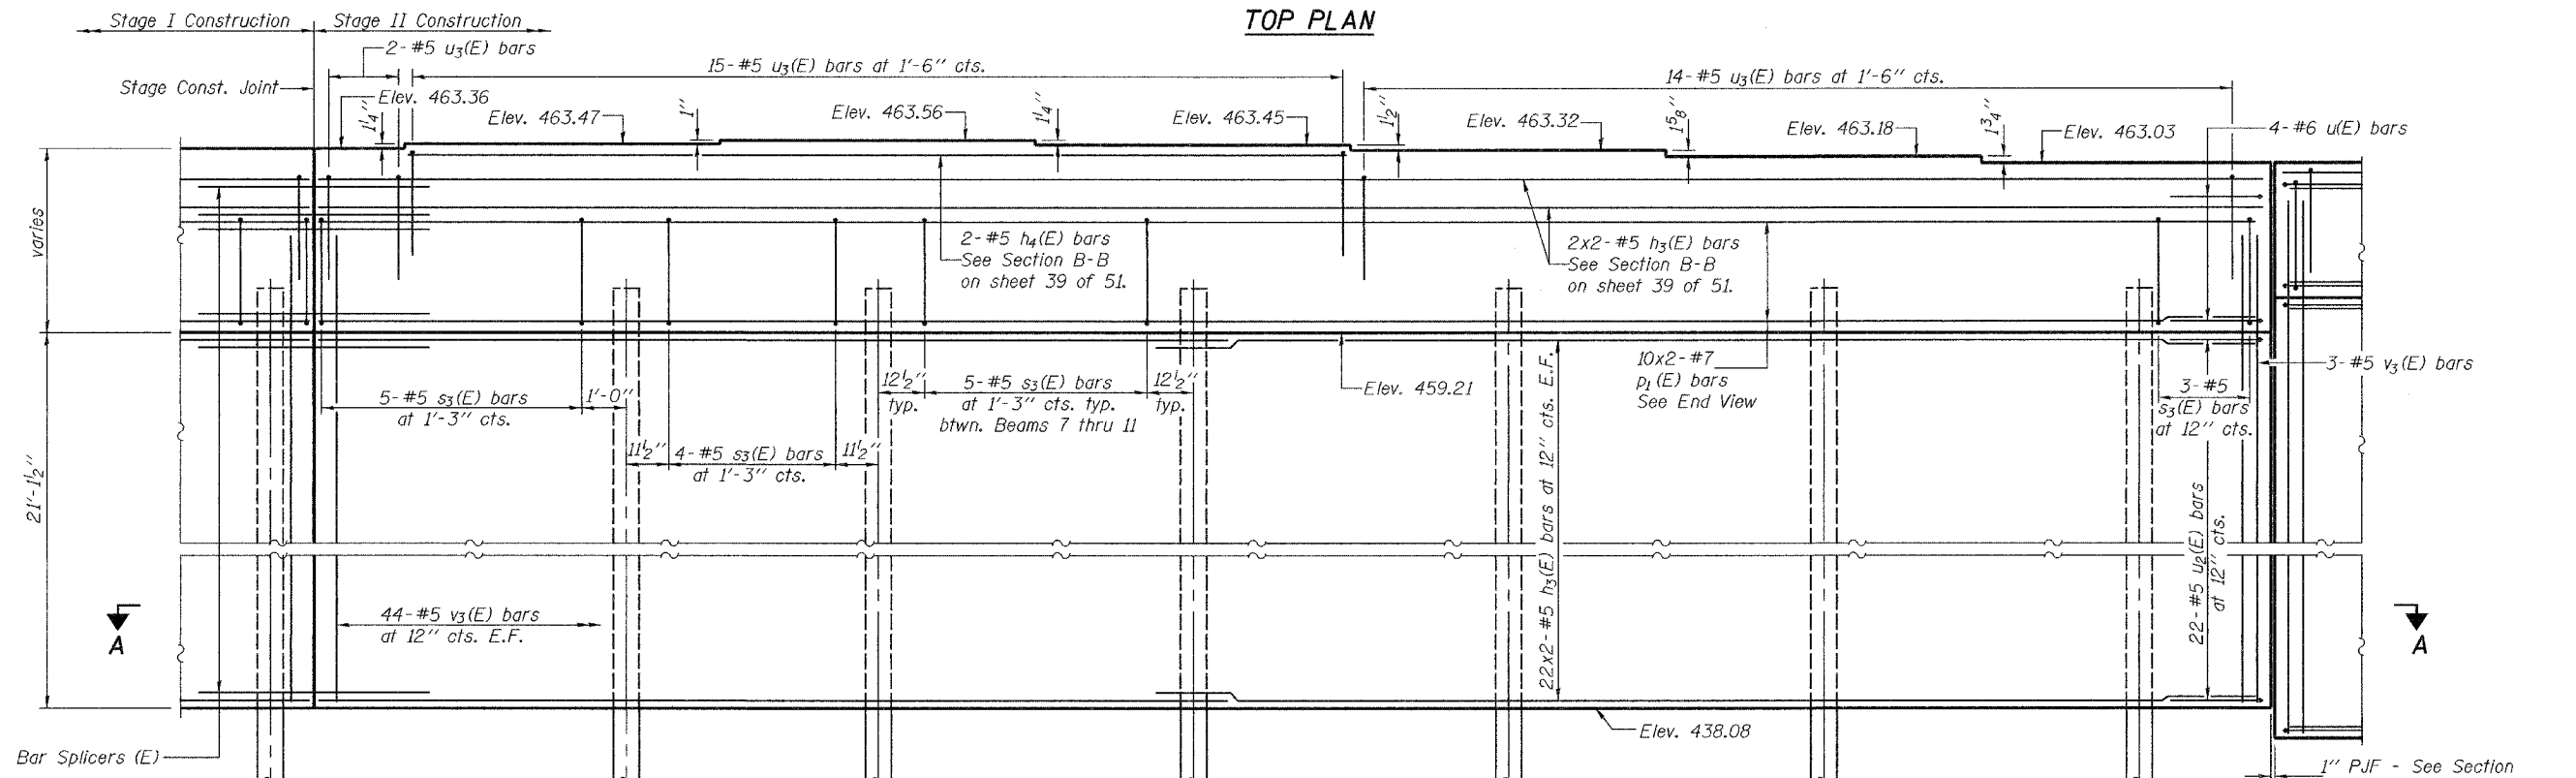

ELEVATION  
(Looking South)

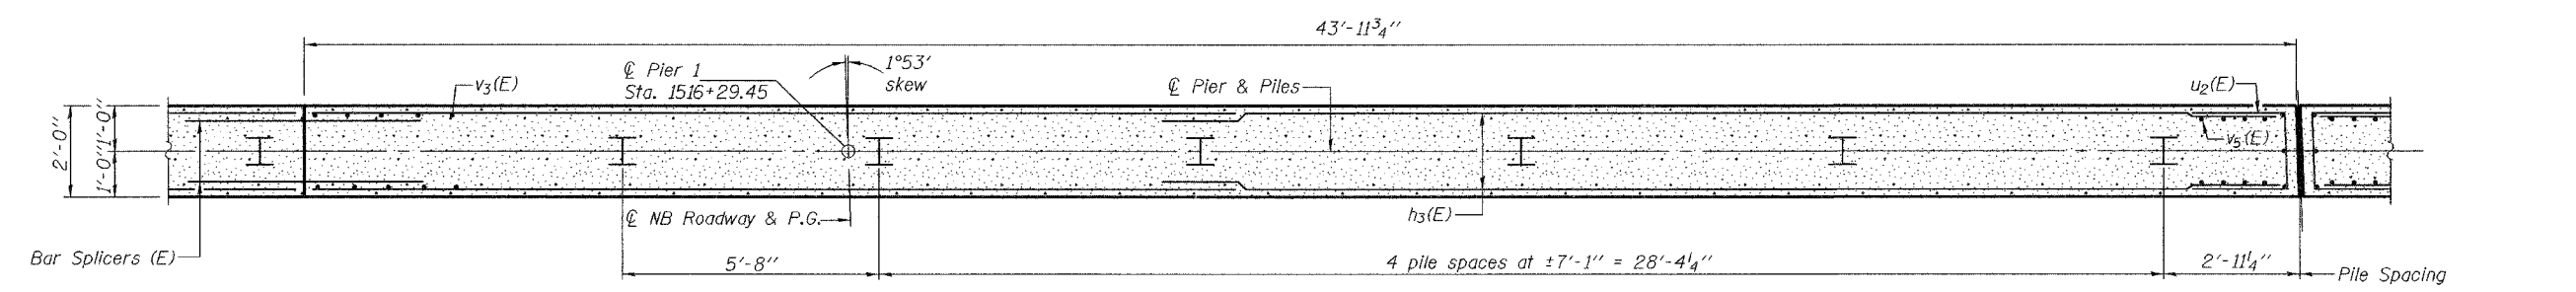

SECTION A-A

DESIGNED	Michael D. Cina
CHECKED	Fess Teklehaimanot
DRAWN	DECKY M. LEACH
CHECKED	M.D.C. & F.T.

EXAMINED	Thomas J. Damagalki ENGINEER OF BRIDGE DESIGN
PASSED	Ralph E. Anderson ENGINEER OF BRIDGES AND STRUCTURES

Notes: Four steps monolithically with cap.  
Space reinforcement in cap to miss anchor bolts.  
For Anchor Bolt installation details see sheet 30 of 51.  
For Bar Splicer details see sheet 48 of 51.  
For Section B-B see sheet 39 of 51.  
For Bill of Material and bar bending details see sheet 47 of 51.

MIN. BAR LAP  
#5 bars = 1'-8"  
#7 bars = 4'-10"

PIER 1 (STAGE II - NB)  
F.A.I. RT. 57 SEC. (XI-6-2)VB-2  
WILLIAMSON COUNTY  
STA. 1516+58.56  
S.N. 100-0086 (N.B.)  
S.N. 100-0087 (S.B.)