
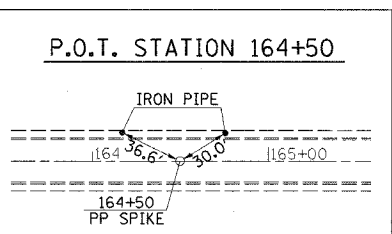


F.A.P. RTE.	SECTION	COUNTY	TOTAL SHEETS	SHEET NO.
857	101BR-6	WHITE	100	14
STA. 160+00		TO STA. 174+00		
FED. ROAD DIST. NO.		ILLINOIS FED. AID PROJECT		

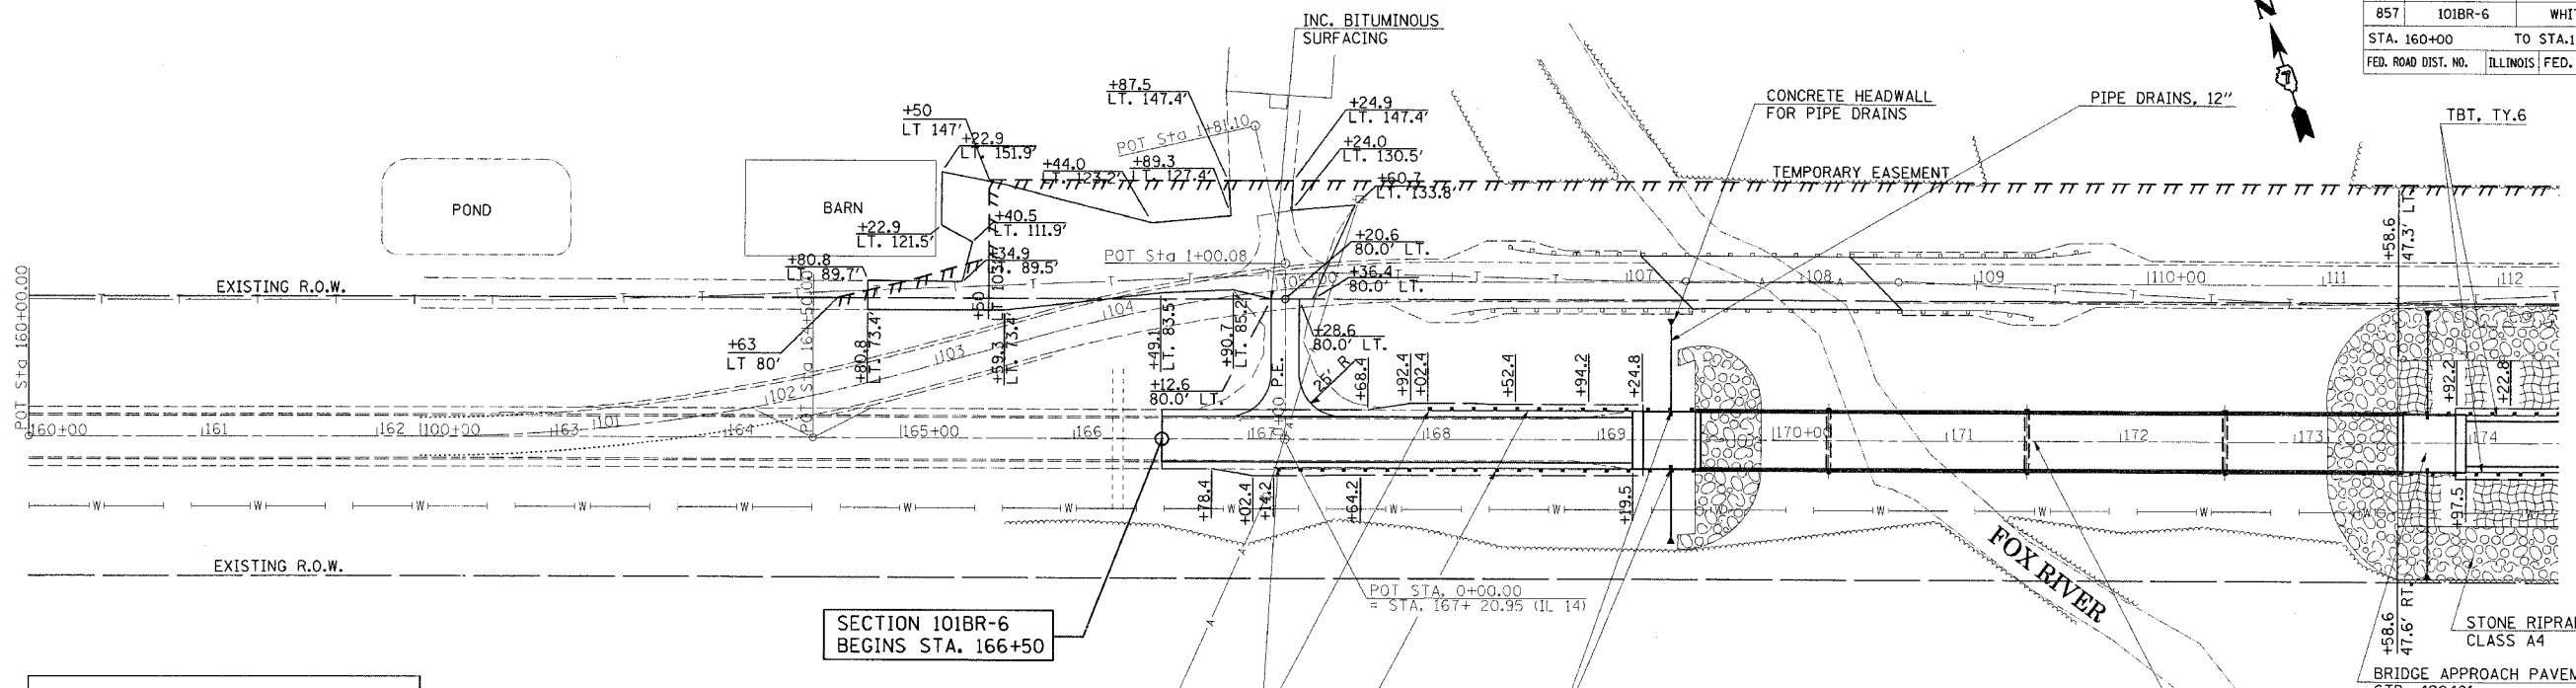

PLAN	SURVEYED	BY	DATE
PLANNED	BY		
NOTED	BY		
CHECKED	BY		
DATE			

PROFILE	SURVEYED	BY	DATE
PLANNED	BY		
NOTED	BY		
CHECKED	BY		
DATE			

PLOT DATE = 10/6/2005  
 FILE NAME = c:\p\projects\94675d\mainline.dgn  
 PLOT SCALE = 50/1393 / IN.  
 USER NAME = s\_wierzb

