


F.A.P. RTE.	SECTION	COUNTY	TOTAL SHEETS	SHEET NO.
857	(10)BR-6	WHITE	100	18
STA. 160+00.00		TO STA. 174+00		
FED. ROAD DIST. NO.		ILLINOIS FED. AID PROJECT		

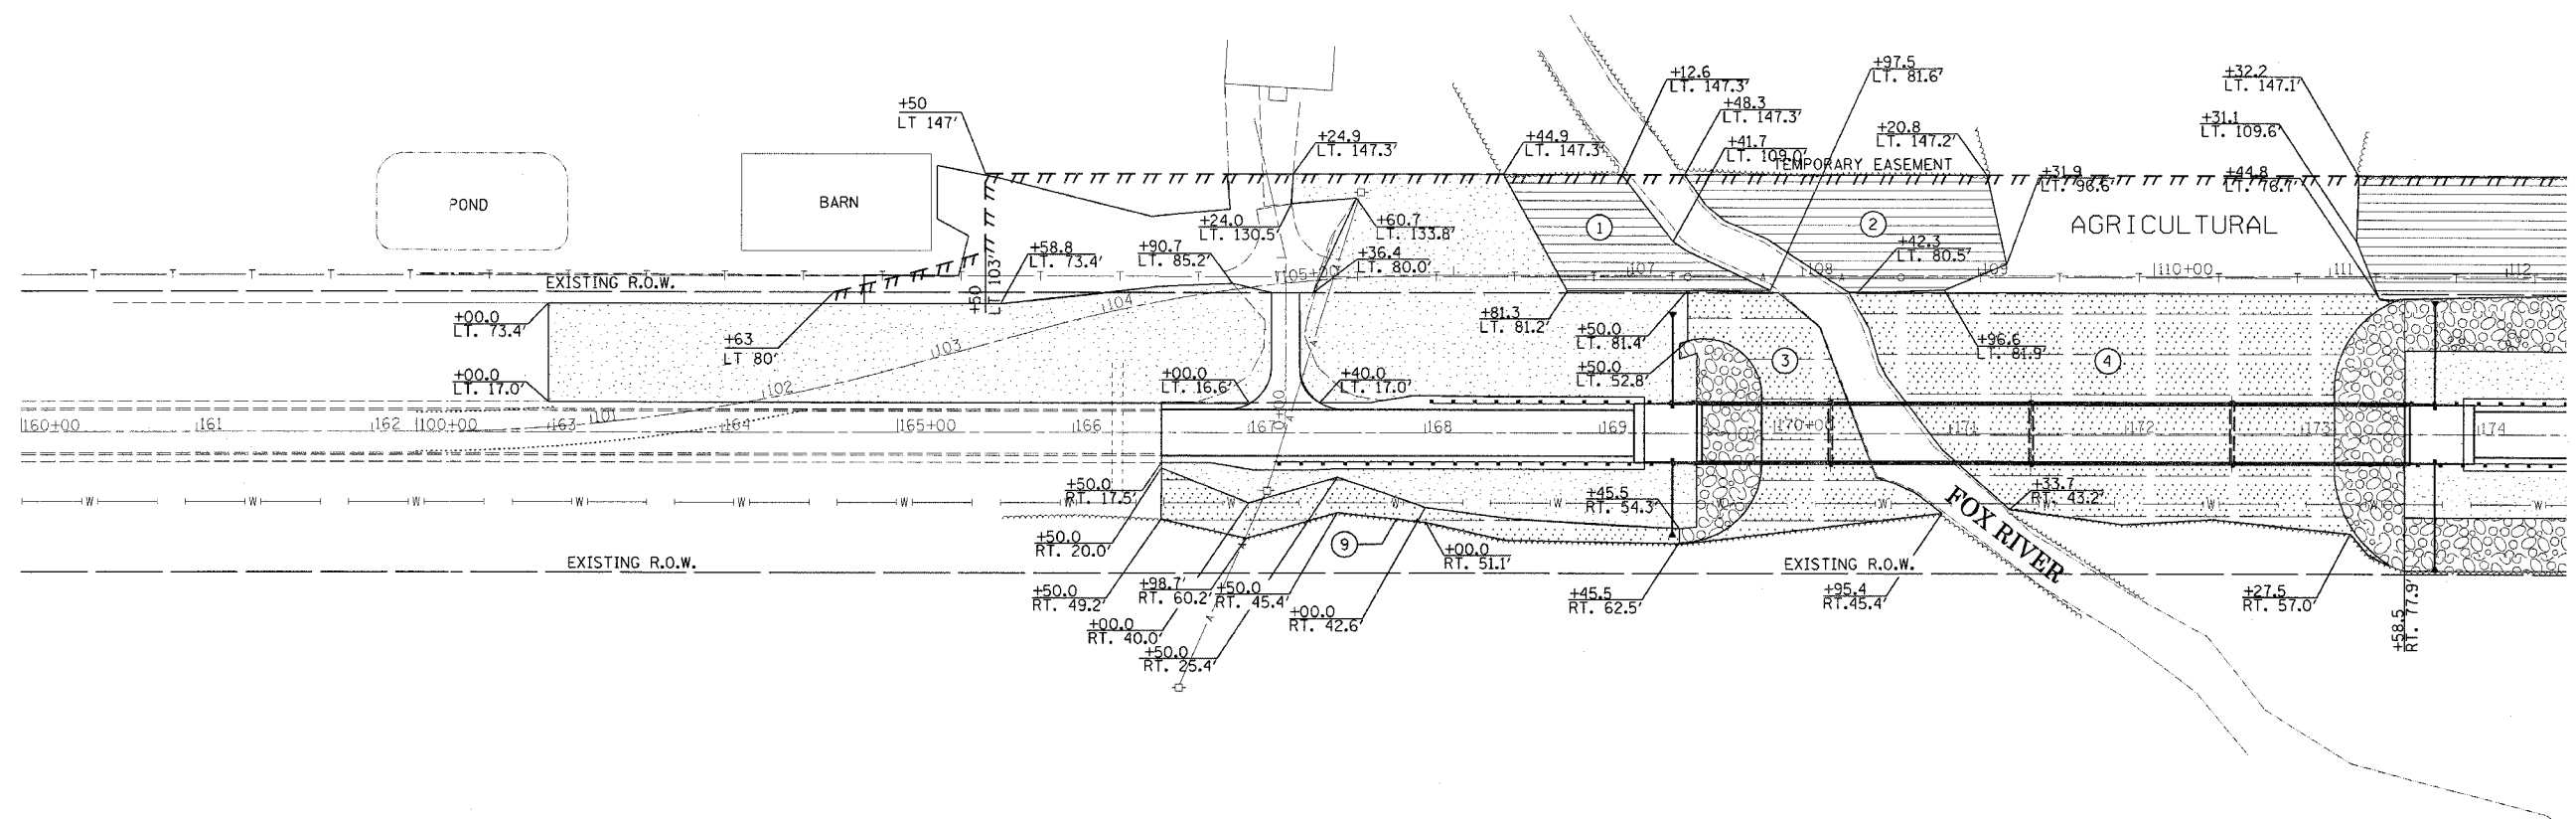

- SEEDING, CLASS 2 (MODIFIED)
- SEEDING, CLASS 4B
- SEEDING, CLASS 4B (MODIFIED)

REVISIONS	
NAME	DATE

ILLINOIS DEPARTMENT OF TRANSPORTATION

Seeding Plan

SCALE: VERT. _____
 HORIZ. _____

DATE _____

DRAWN BY _____
 CHECKED BY _____

PLOT DATE = 10/15/2005
 FILE NAME = S:\946756\seeding plan.dgn
 PLOT SCALE = 5/8"=1'-0"
 USER NAME = smortem