


F.A.P. RTE.	SECTION	COUNTY	TOTAL SHEETS	SHEET NO.
857	(10)BR-6	WHITE	100	19
STA. 174+00		TO STA. 188+00		
FED. ROAD DIST. NO.	ILLINOIS	FED. AID PROJECT		

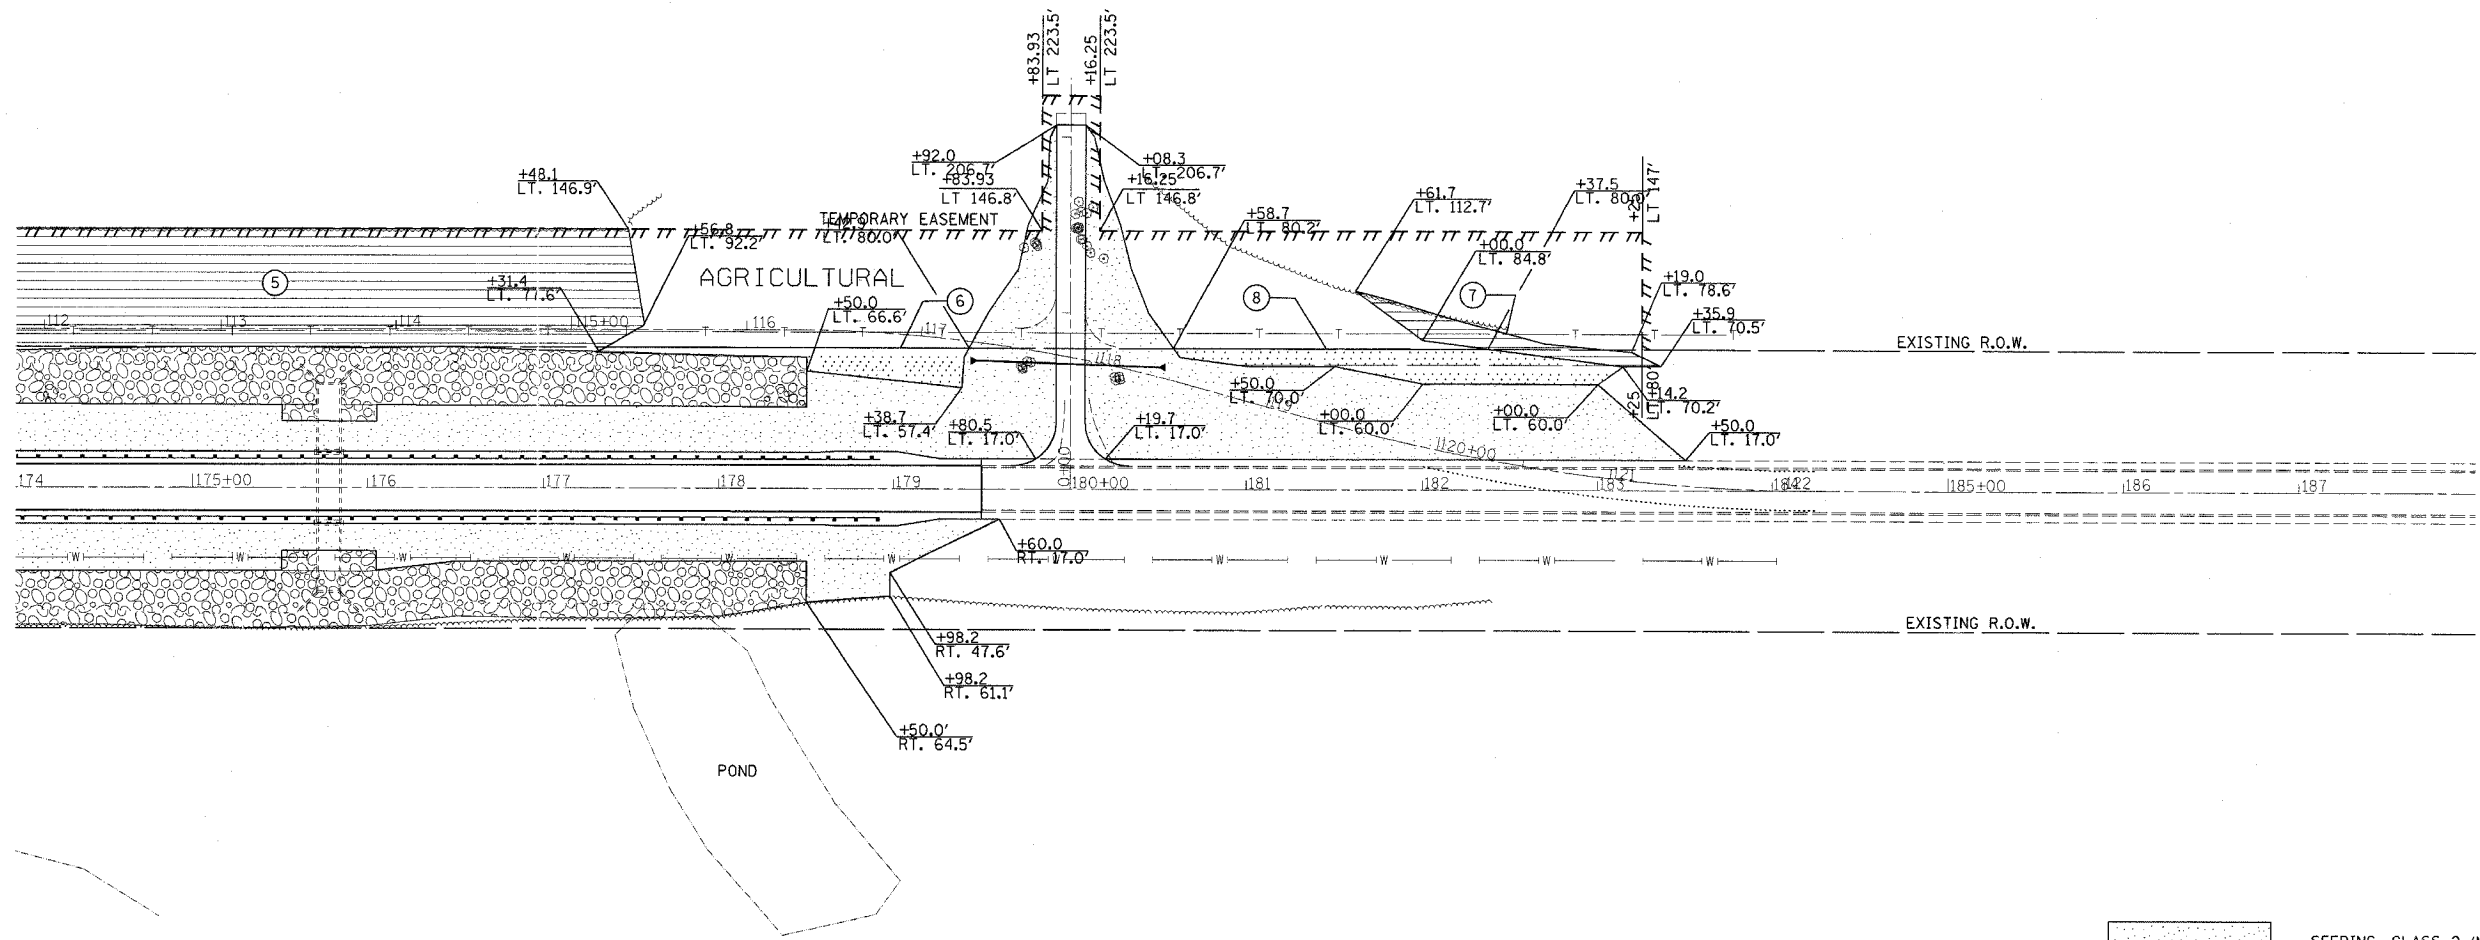

REVISIONS	
NAME	DATE

ILLINOIS DEPARTMENT OF TRANSPORTATION

## Seeding Plan

SCALE: VERT. \_\_\_\_\_  
 HORIZ. \_\_\_\_\_

DATE \_\_\_\_\_ DRAWN BY \_\_\_\_\_  
 CHECKED BY \_\_\_\_\_

PLOT DATE = 11/13/2006  
 FILE NAME = C:\Users\AS46756\seedling plan.dgn  
 PLOT SCALE = 50.0000' / 1" IN.  
 USER NAME = svr-ter-n