


STATE OF ILLINOIS
DEPARTMENT OF TRANSPORTATION

ROUTE NO.	SECTION	COUNTY	TOTAL SHEETS	SHEET NO.	SHEET NO. 2
F.A.P. 857	101BR-6	WHITE	100	48	6 SHEETS
FED. ROAD DIST. NO. 7	ILLINOIS	FED. AID PROJECT-			

Contract #98960

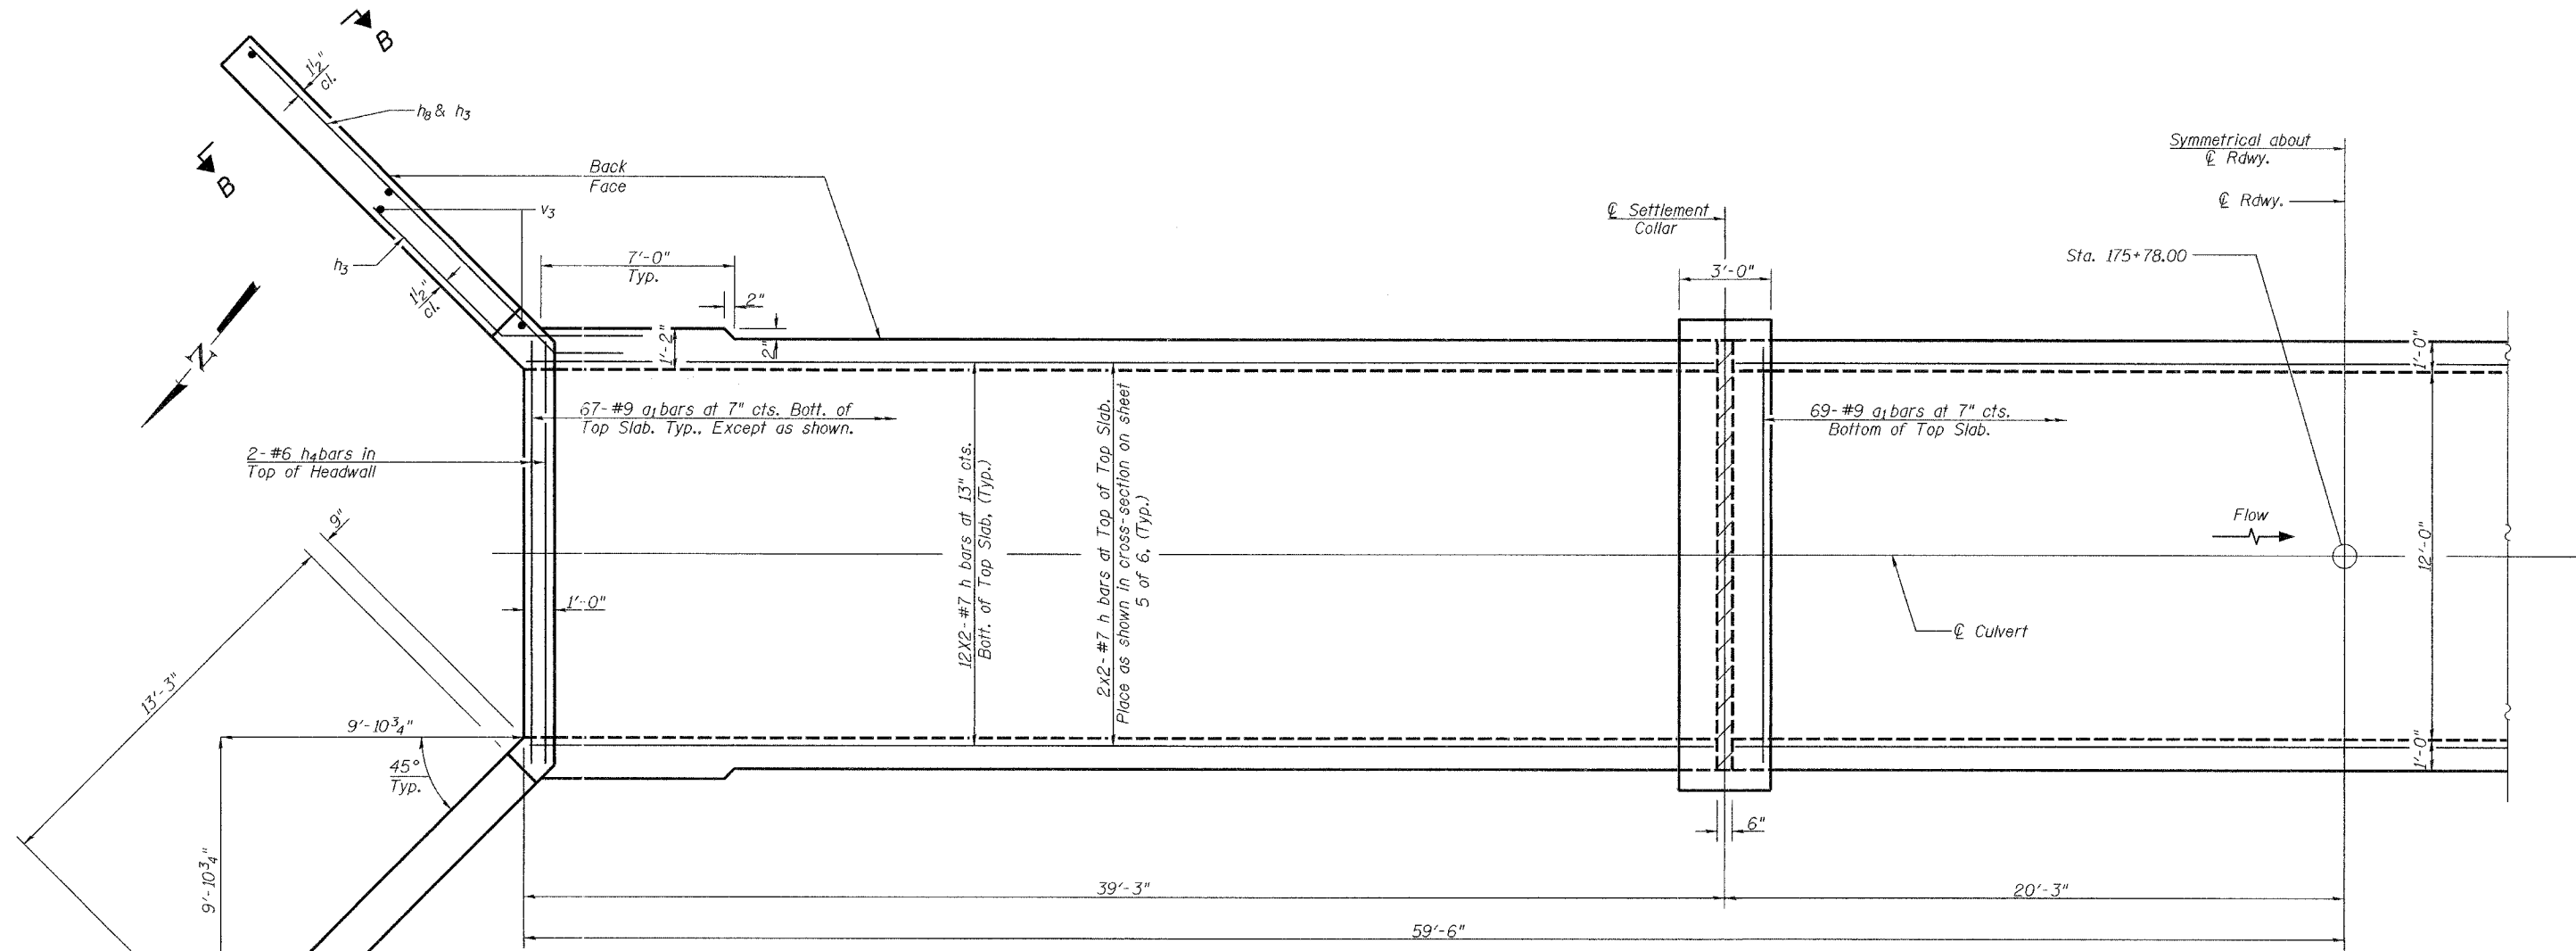

MIN. BAR LAP
#7 Bar = 2'-9"
#5 Bar = 1'-8"

PLAN-TOP SLAB

Notes:
A distance of 7'-0" of the barrel shall be poured monolithically with the wingwalls.
Bars indicated thus 12x2-#7 etc. indicates 12 lines of bars with 2 lengths per line.
For Section B-B see sheet 5 of 6.
For Settlement Collar details see sheet 6 of 6.
For section thru barrel, bar details and Bill of Material, see sheet 5 of 6.

DESIGNED	Angela J. Bryant	December 4, 2006
CHECKED	Fess Teklehaimanot	EXAMINED <i>Thomas J. Danagahki</i> ENGINEER OF BRIDGE DESIGN
DRAWN	Greg D. Farmer	PASSED <i>Ralph E. Anderson</i> ENGINEER OF BRIDGES AND STRUCTURES
CHECKED	AJB/FT	

CULVERT DETAILS
F.A.P. RT. 857 SEC. 101BR-6
WHITE COUNTY
STATION 175+78.00
STRUCTURE NO. 097-2014