


F.A.P. RTE.	SECTION	COUNTY	TOTAL SHEETS	SHEET NO.
857	101BR-6	WHITE	100	56
STA. 100+00.00		TO STA. 101+50.00		
FED. ROAD DIST. NO.		ILLINOIS FED. AID PROJECT		

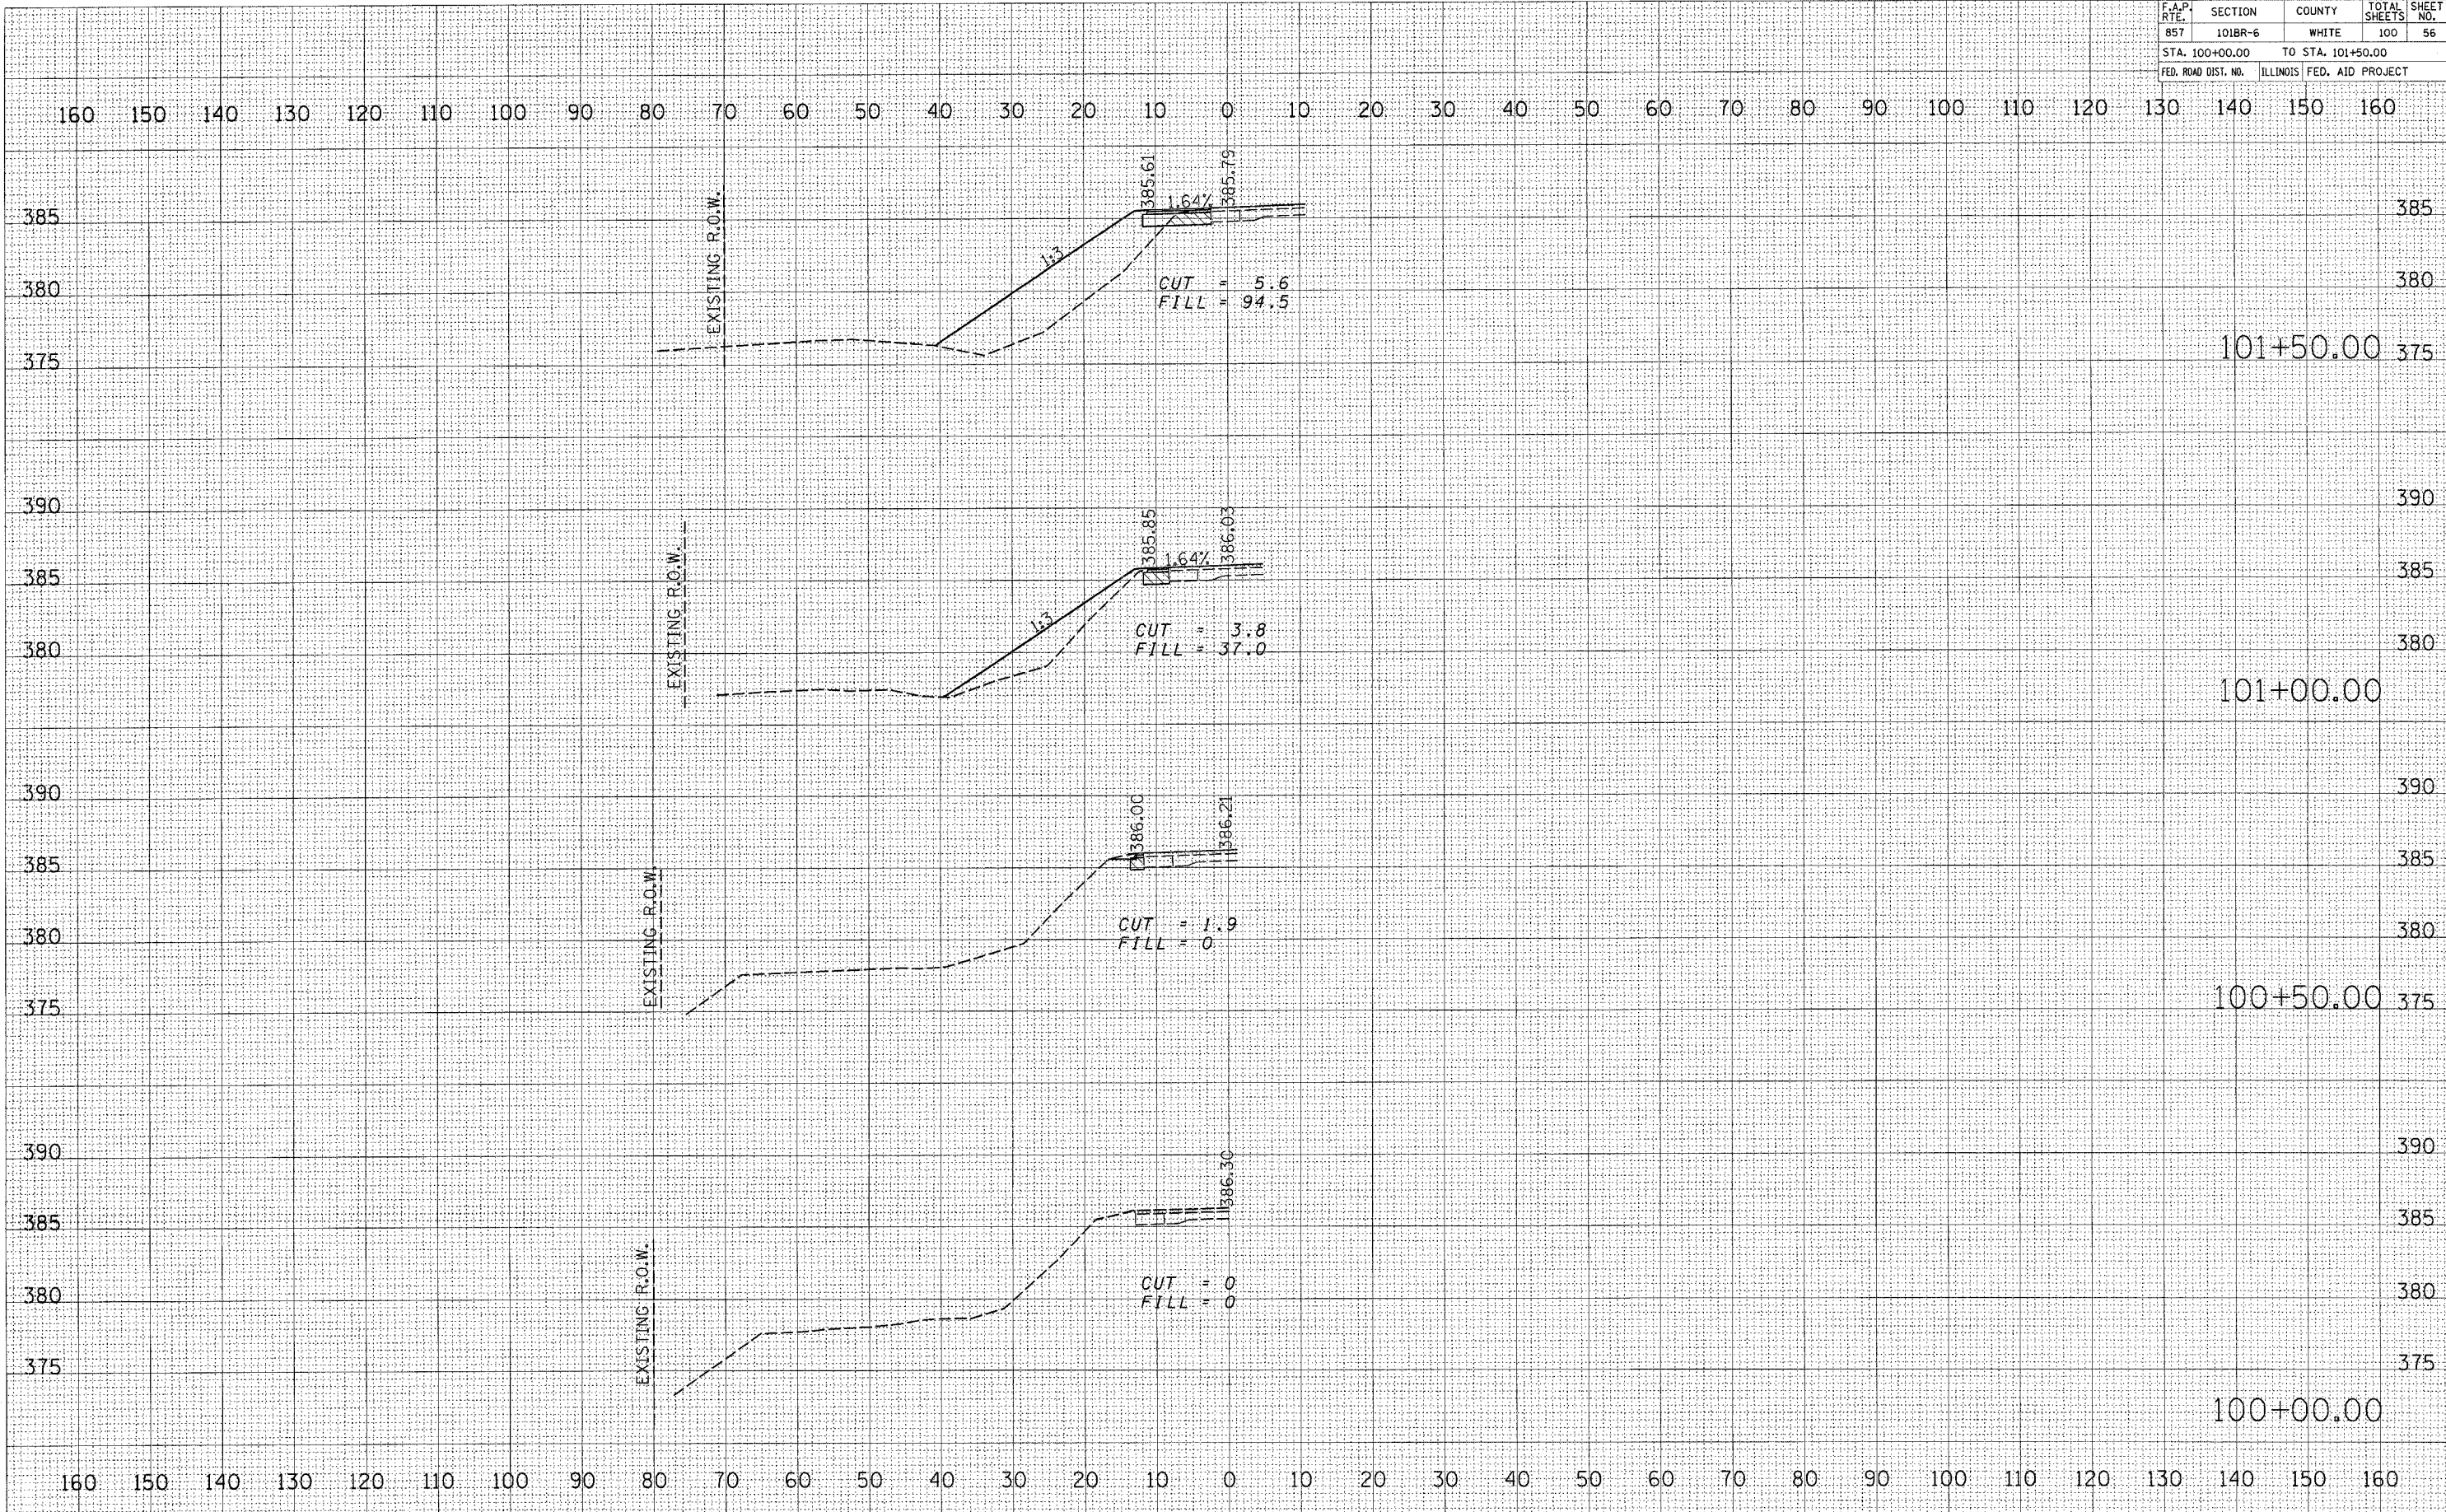

BY: _____ DATE: _____

FINAL SURVEY NO. _____

SURVEYED _____

PLOTTED _____

NOTE BOOK DATE _____

AREAS CHECKED _____

BY: _____ DATE: _____

ORIGINAL SURVEY NO. _____

SURVEYED _____

PLOTTED _____

NOTE BOOK DATE _____

AREAS CHECKED _____

DATE = #DATE*

SCALE = #SCALE*

USER NAME = #USER*