


CONTRACT NO. 98960				
F.A.P. RTE.	SECTION	COUNTY	TOTAL SHEETS	SHEET NO.
857	101BR-6	WHITE	100	71
STA. 116+50.00		TO STA. 117+00.00		
FED. ROAD DIST. NO.	ILLINOIS FED. AID PROJECT			

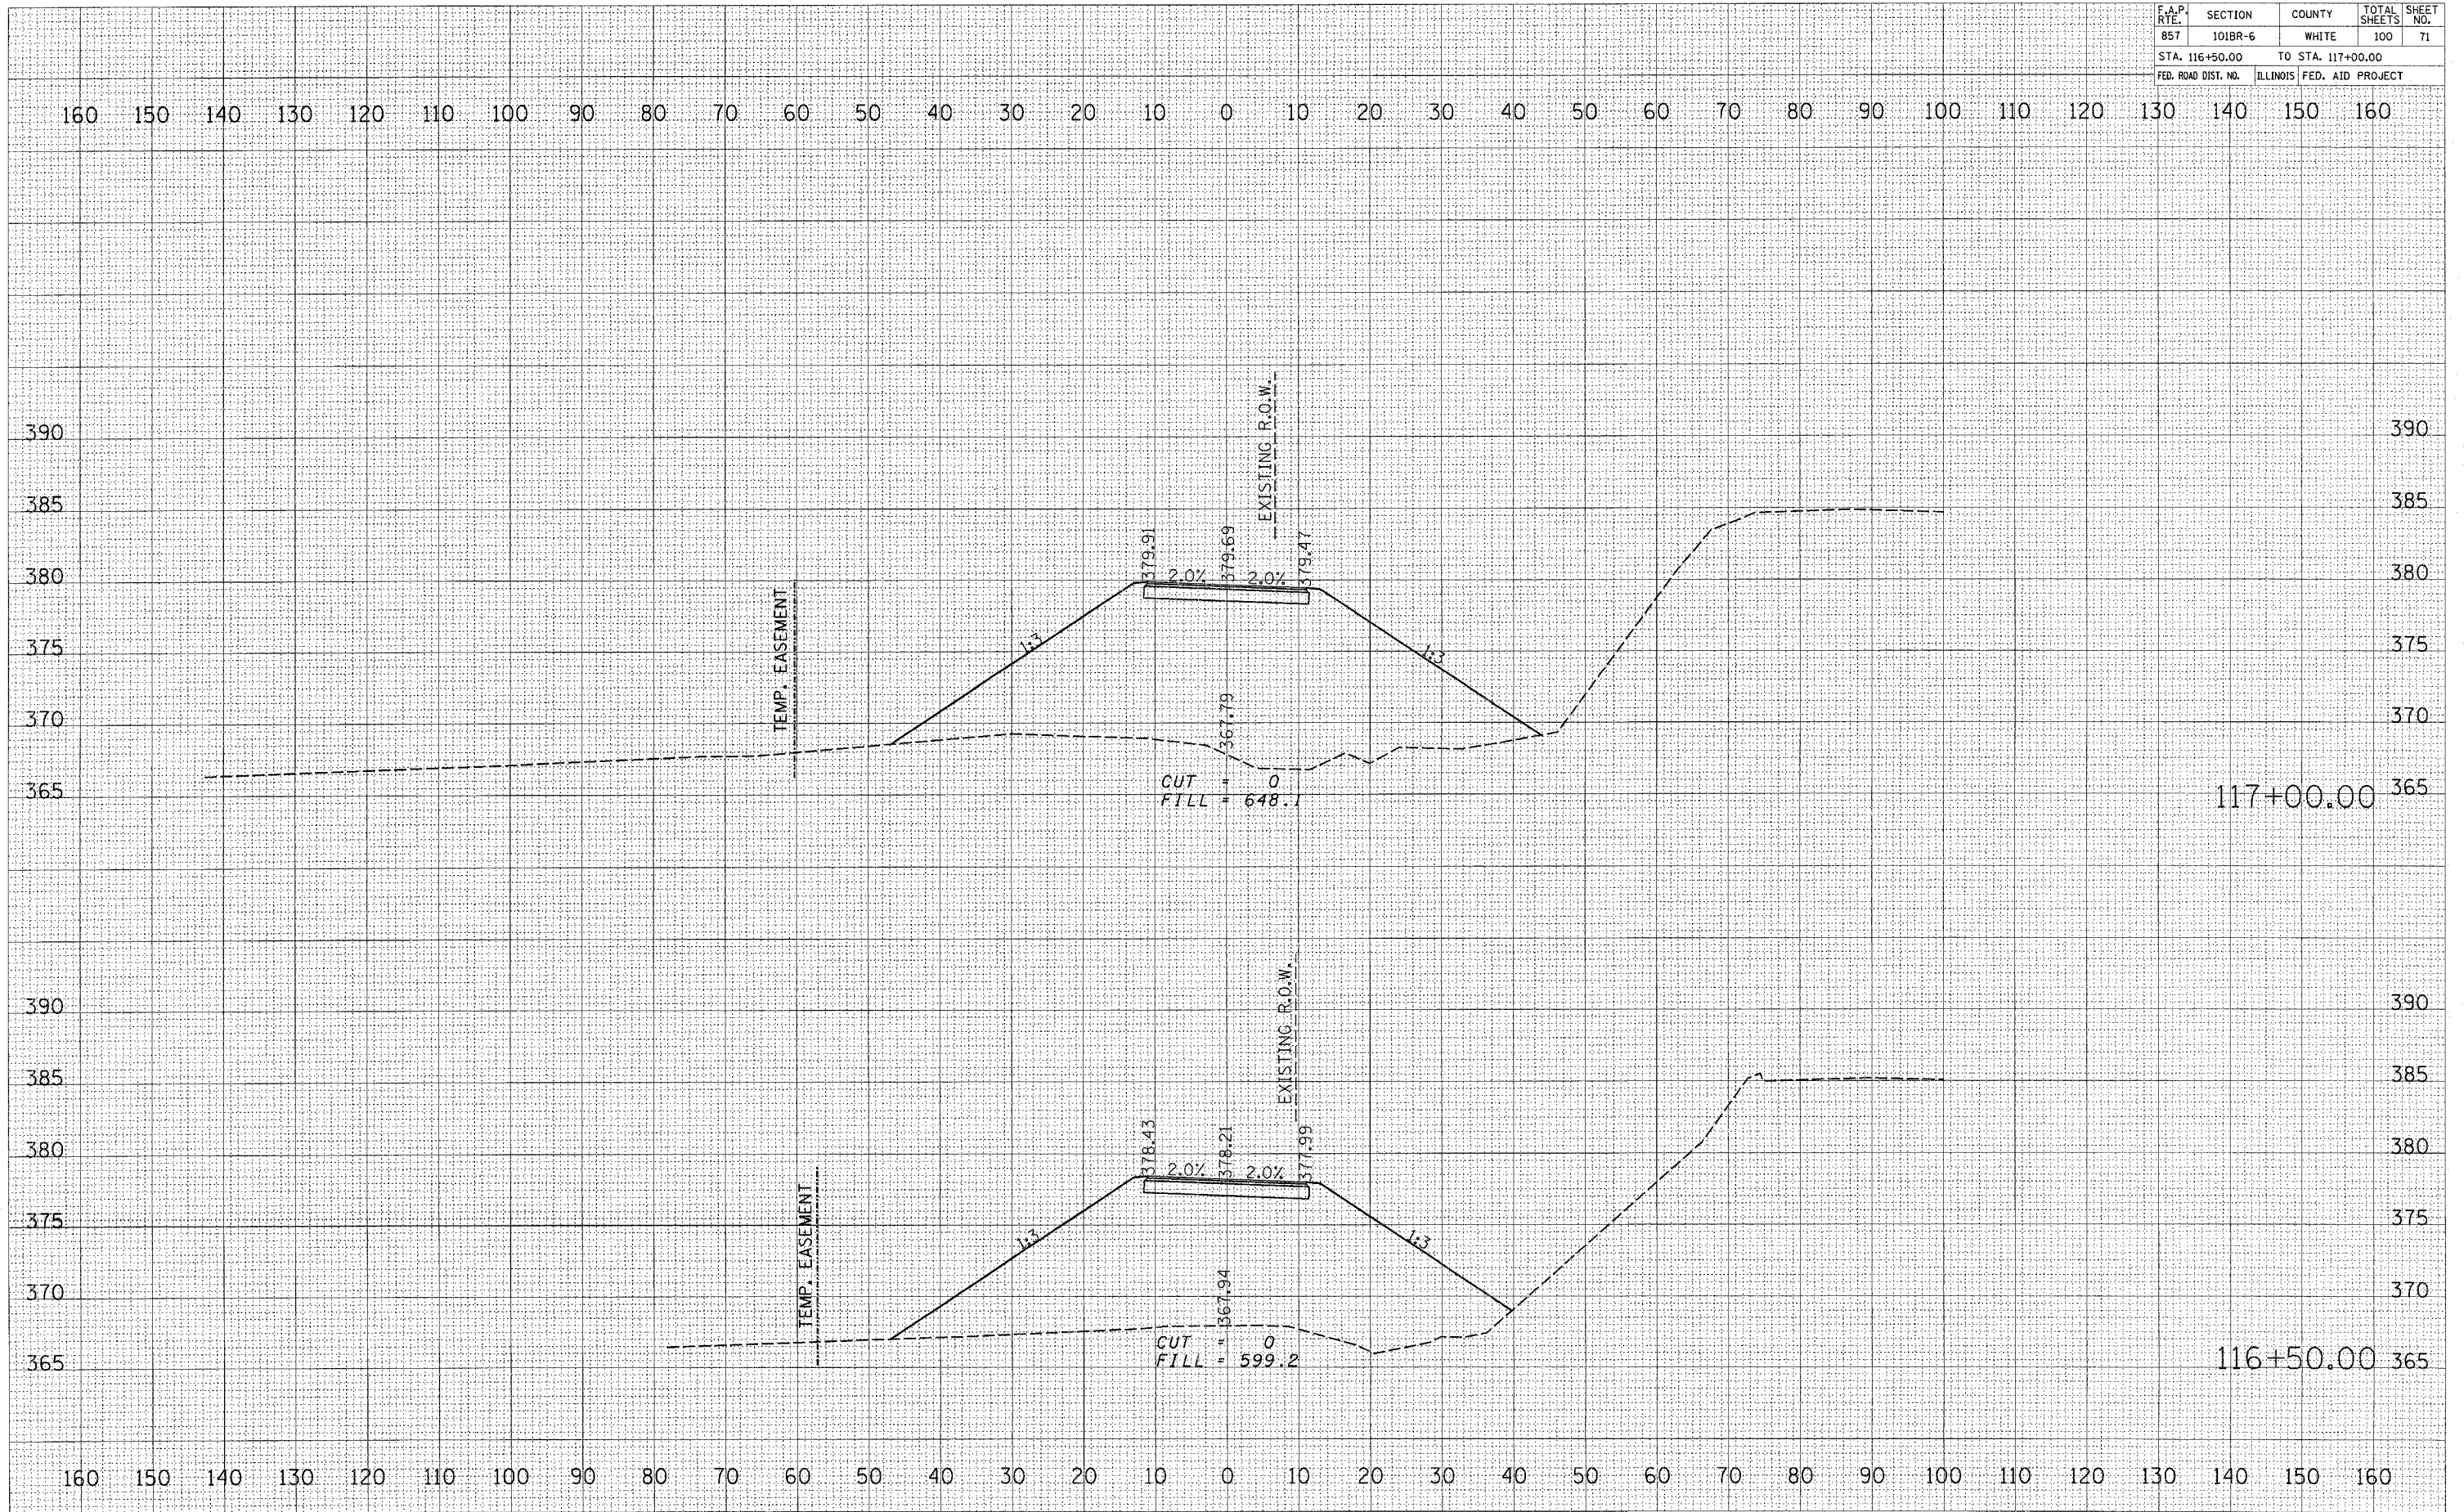

BY: _____ DATE: _____

FINAL SURVEY _____

NOTE BOOK _____

AREAS CHECKED _____

BY: _____ DATE: _____

ORIGINAL SURVEY _____

NOTE BOOK _____

AREAS CHECKED _____

PLOT DATE = #DATE#

FILE NAME = #FILE#

PLOT SCALE = #SCALE#

USER NAME = #USER#