


F.A.P. RTE.	SECTION	COUNTY	TOTAL SHEETS	SHEET NO.
857	101BR-6	WHITE	100	74
STA. 119+50.00 TO STA. 120+00.00				
FED. ROAD DIST. NO. ILLINOIS		FED. AID PROJECT		

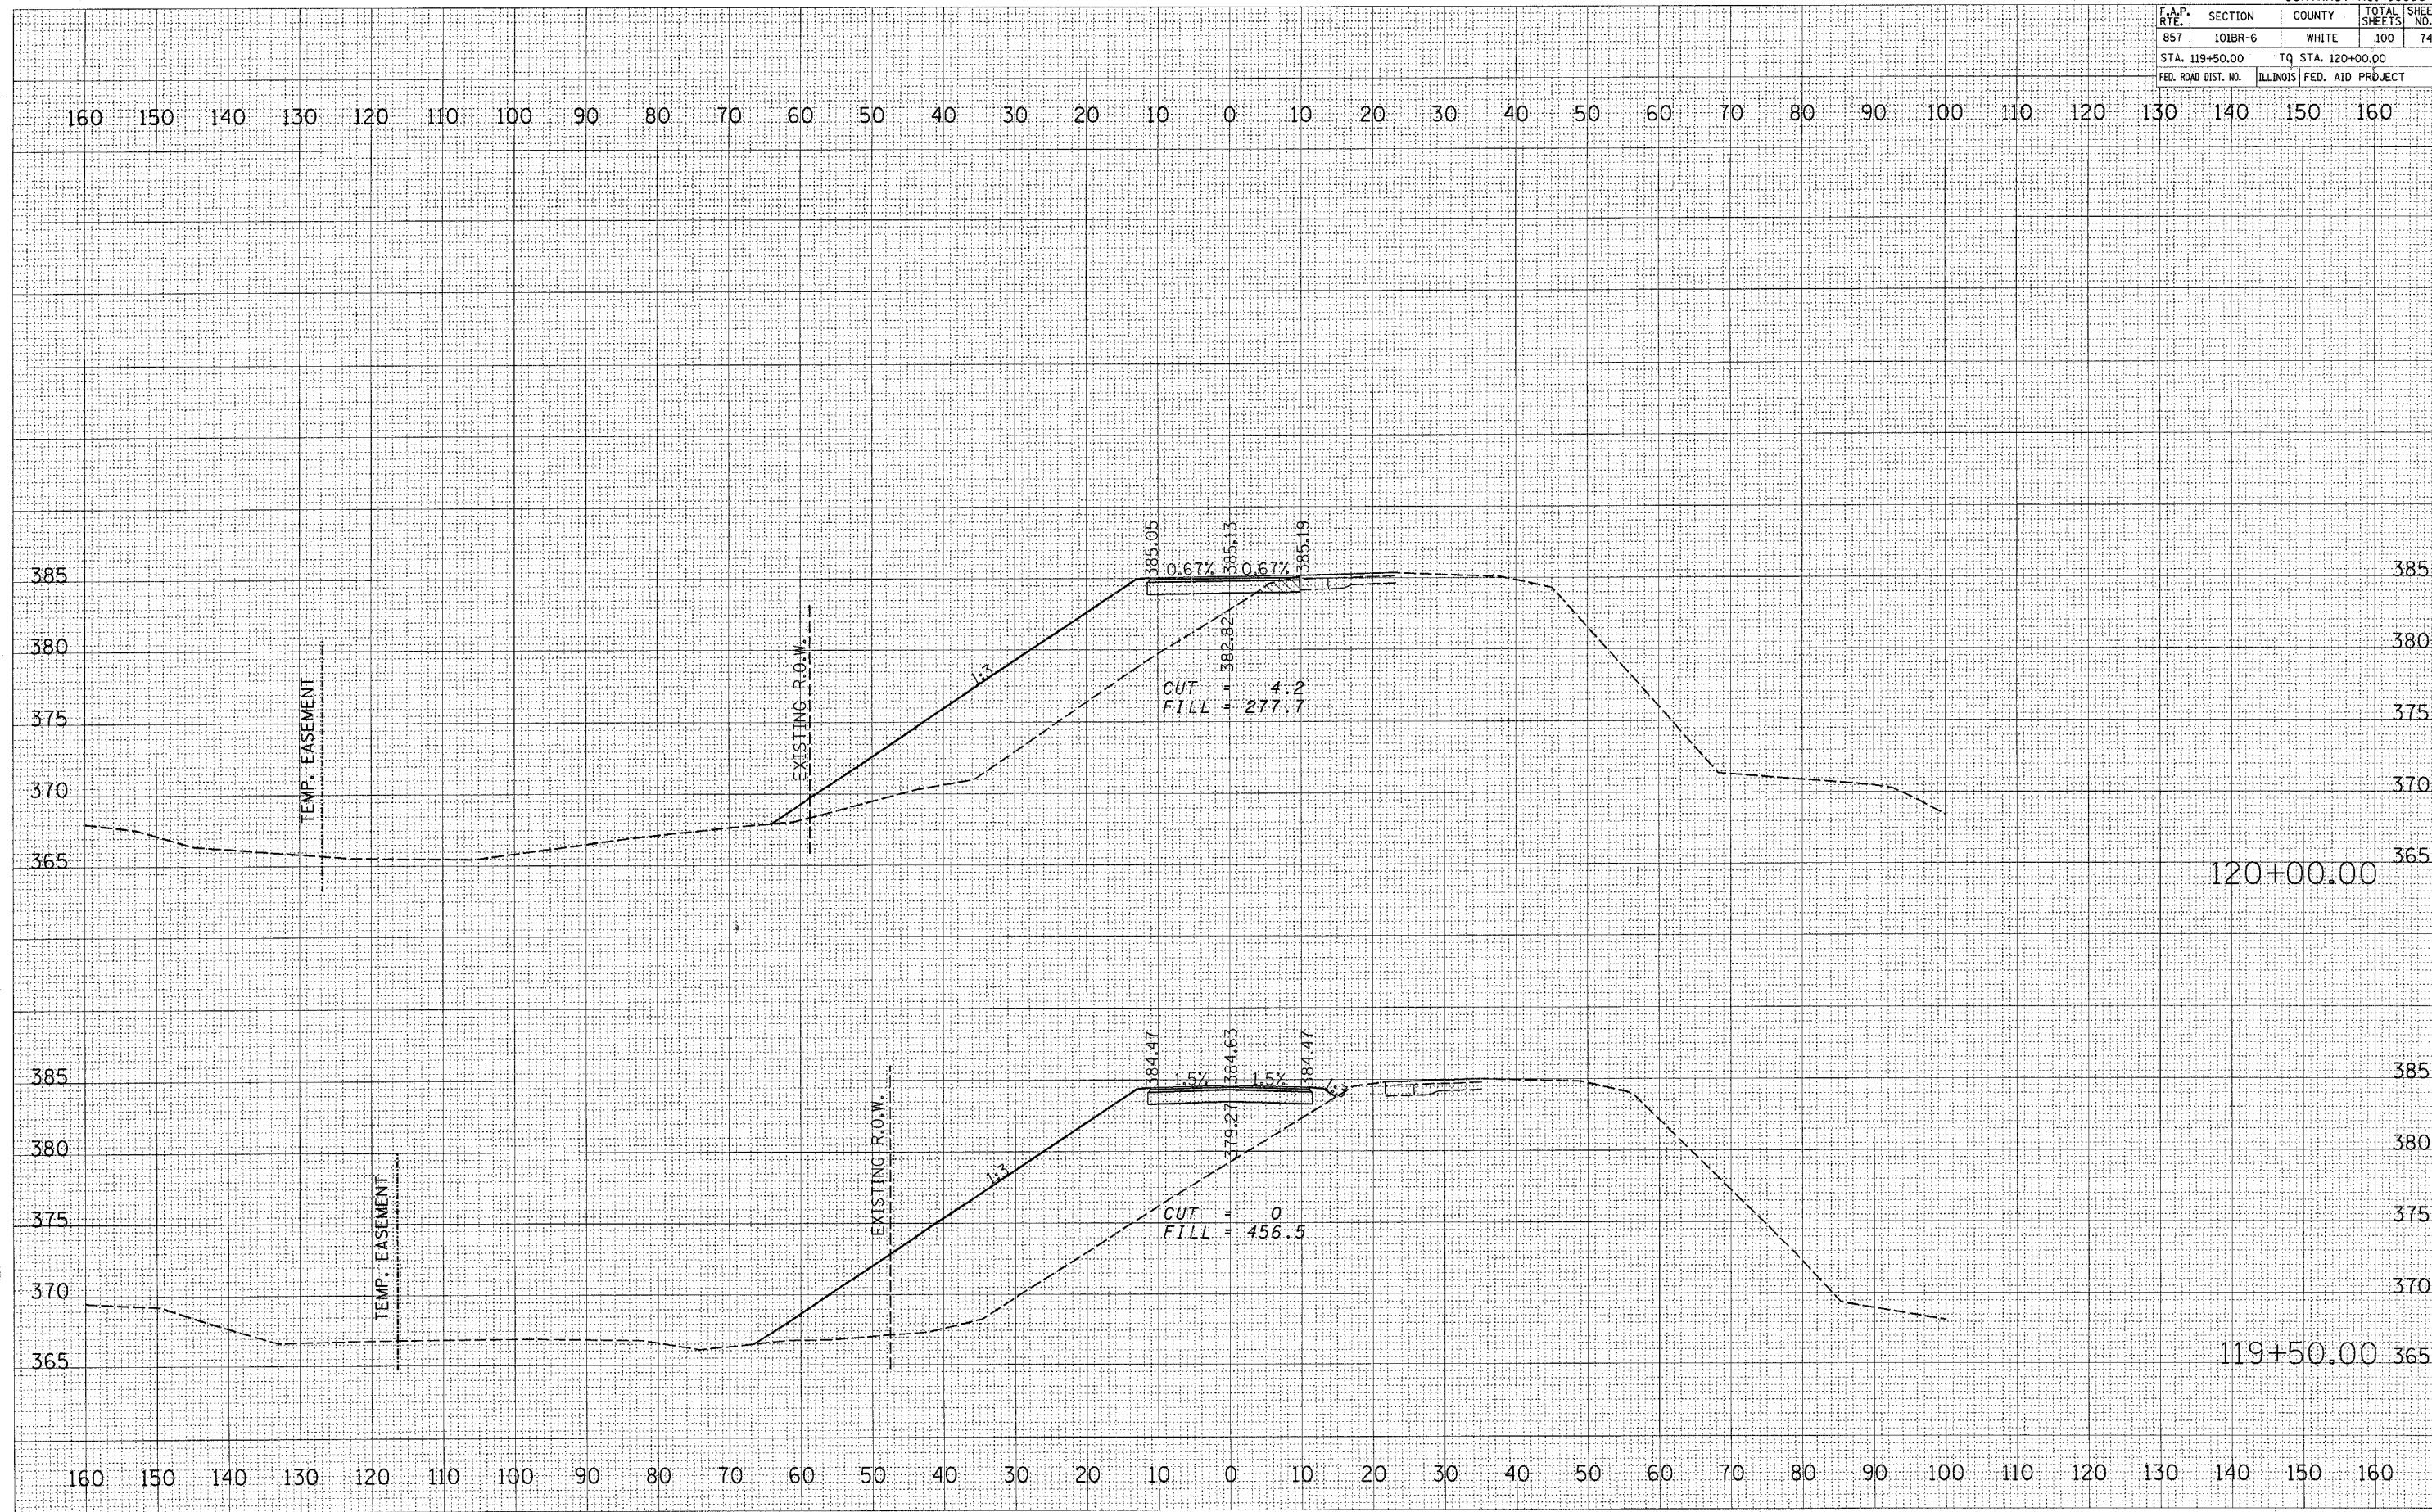

FINAL SURVEY NO. _____

DATE _____

BY _____

SURVEYED _____

TEMPERATURE _____

AREAS CHECKED _____

ORIGINAL SURVEY NO. _____

DATE _____

BY _____

SURVEYED _____

TEMPERATURE _____

AREAS CHECKED _____

PLOT DATE = #DATE#

FILE NAME = #FILE#

PLOT SCALE = #SCALE#

USER NAME = #USER#