


CONTRACT NO. 98960			
F.A.P. RTE.	SECTION	COUNTY	TOTAL SHEET NO.
857	101BR-6	WHITE	100 92
STA. 179+50.00		TO STA. 180+00.00	
FED. ROAD DIST. NO.	ILLINOIS FED. AID PROJECT		

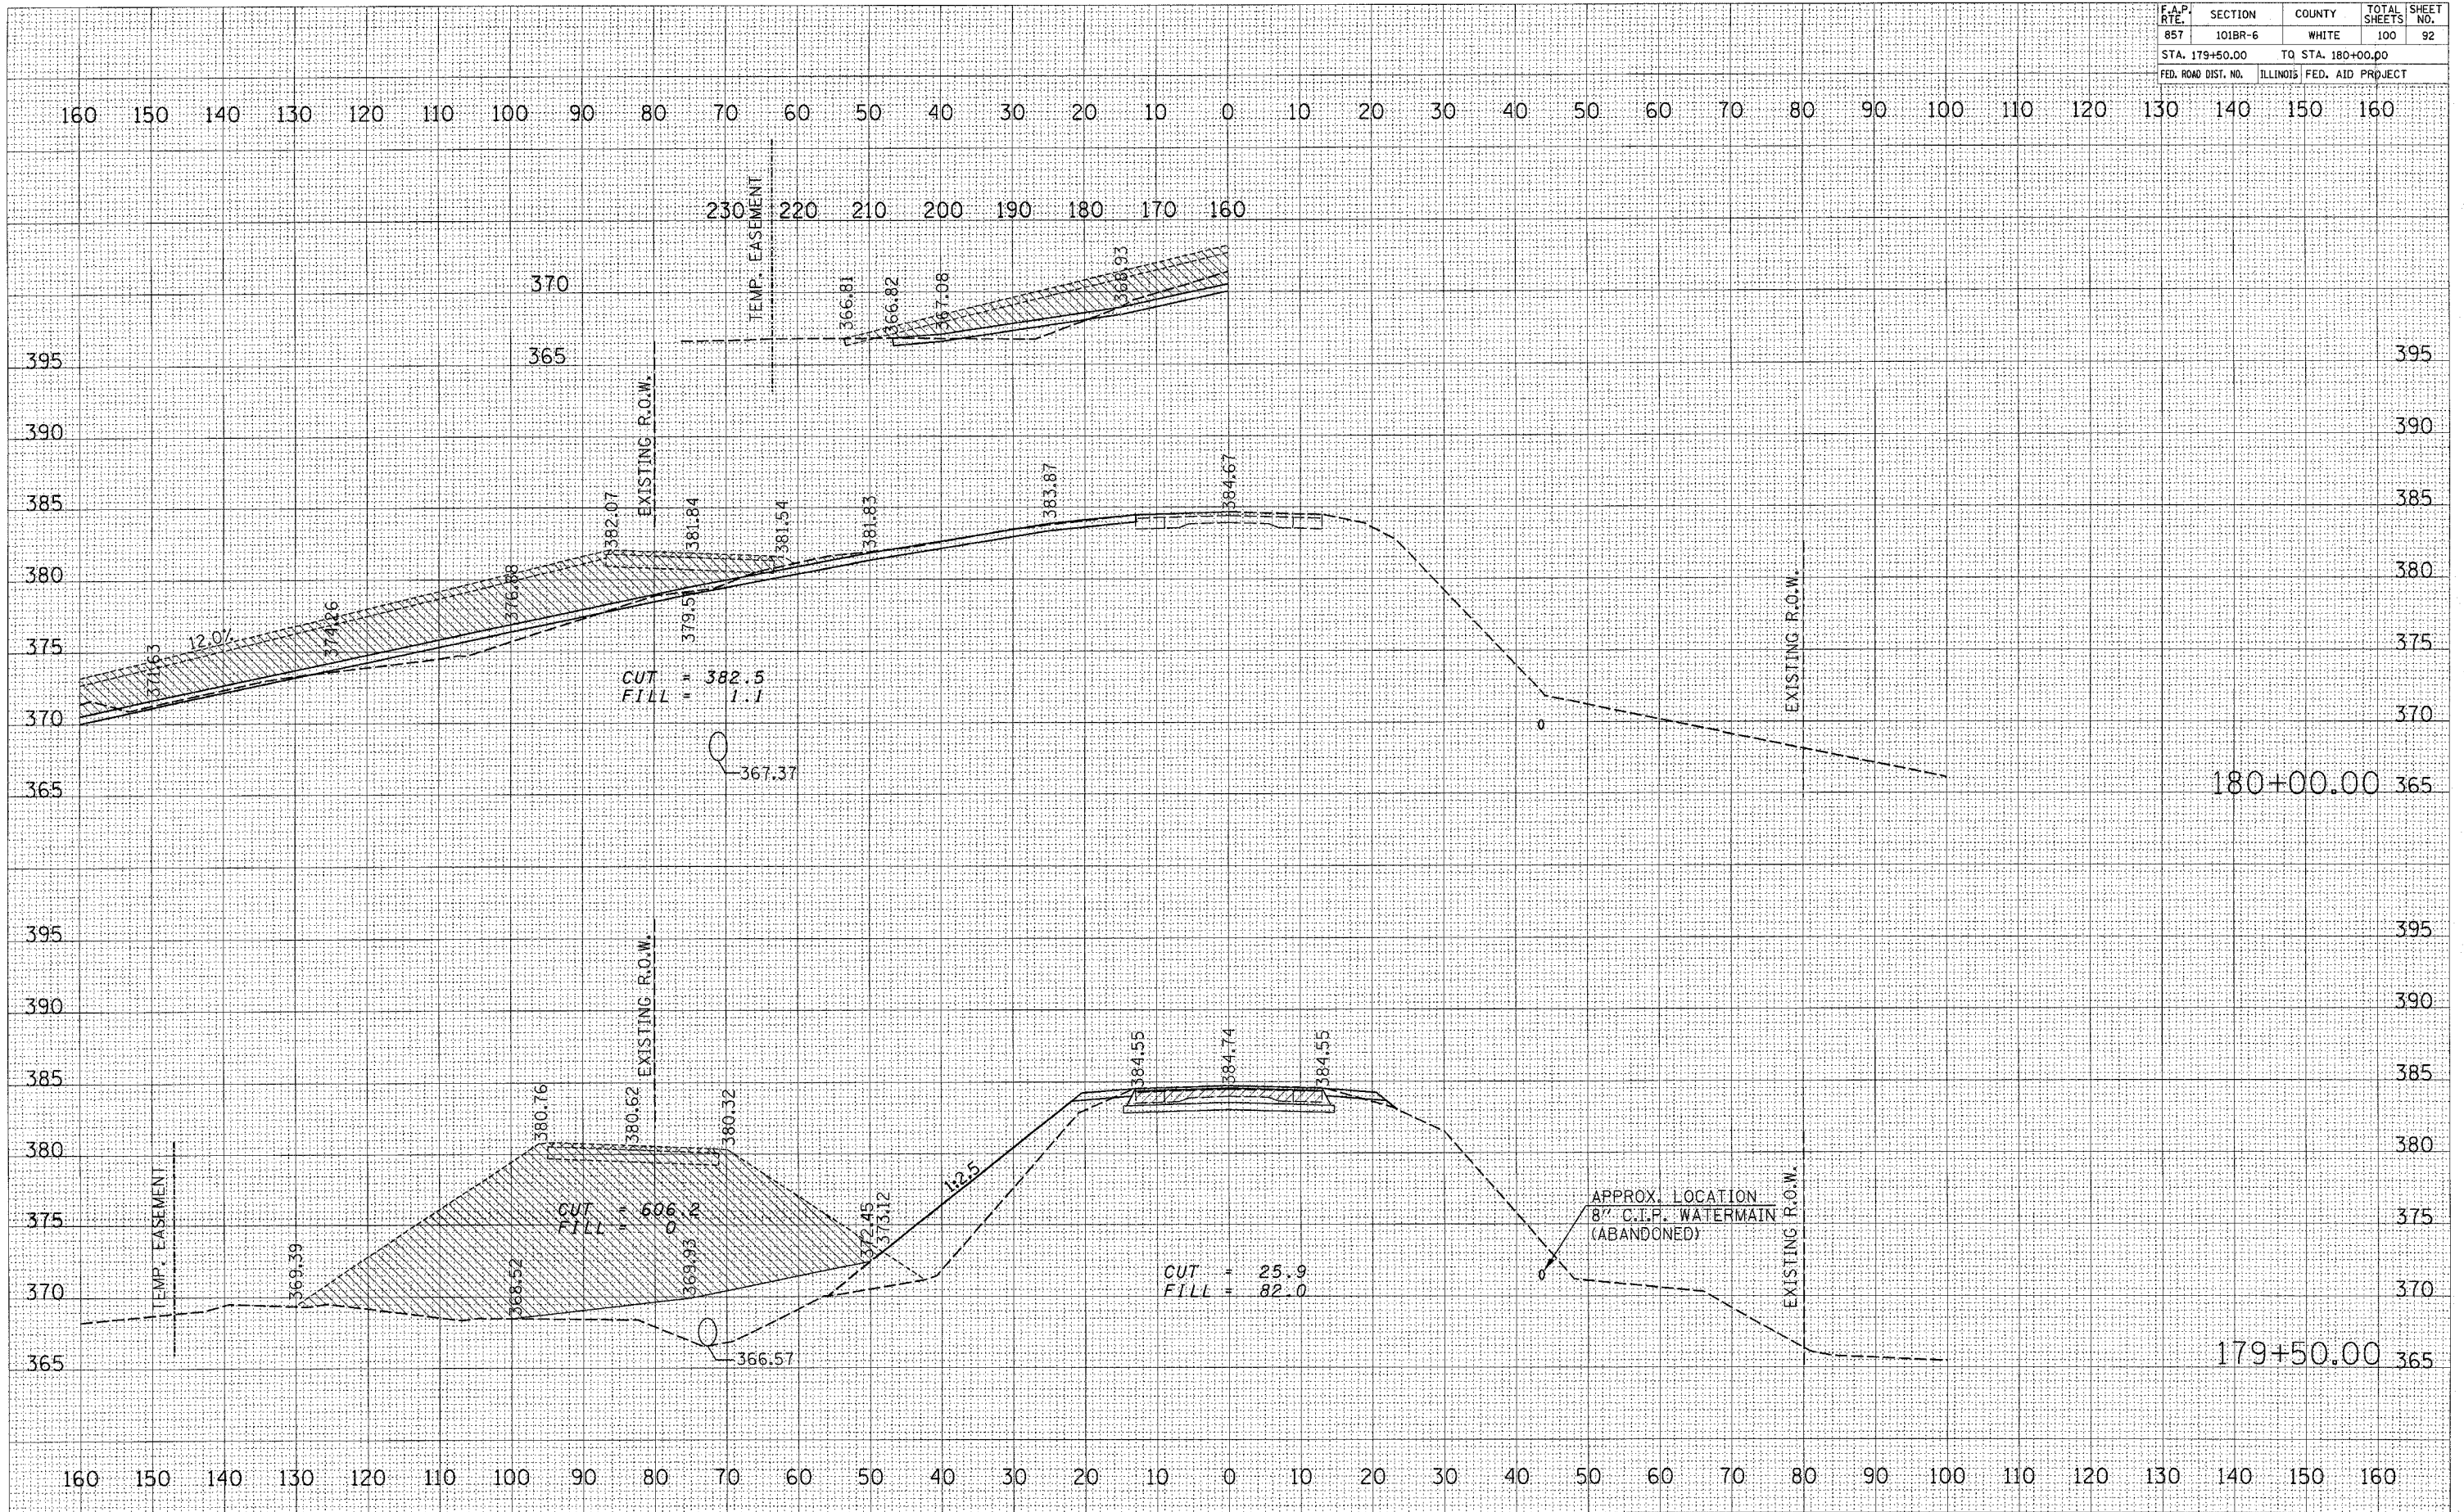

FINAL SURVEY PLOTTED DATE AREAS CHECKED

ORIGINAL SURVEY PLOTTED DATE AREAS CHECKED

PLOT DATE = #DATE#
 FILE NAME = #FILE#
 PLOT SCALE = #SCALE#
 USER NAME = #USER#