


# FAP 331 (IL. 149) TYPICAL SECTIONS

F.A.P. RTE.	SECTION	COUNTY	TOTAL SHEETS	SHEET NO.
---	---	---	24	7
STA. ----- TO STA. -----		FED. ROAD DIST. NO. - ILLINOIS FED. AID PROJECT		

- FAP 331 & FAP 776
- 101RS-5; (1142)RS-3
- JACKSON & HAMILTON

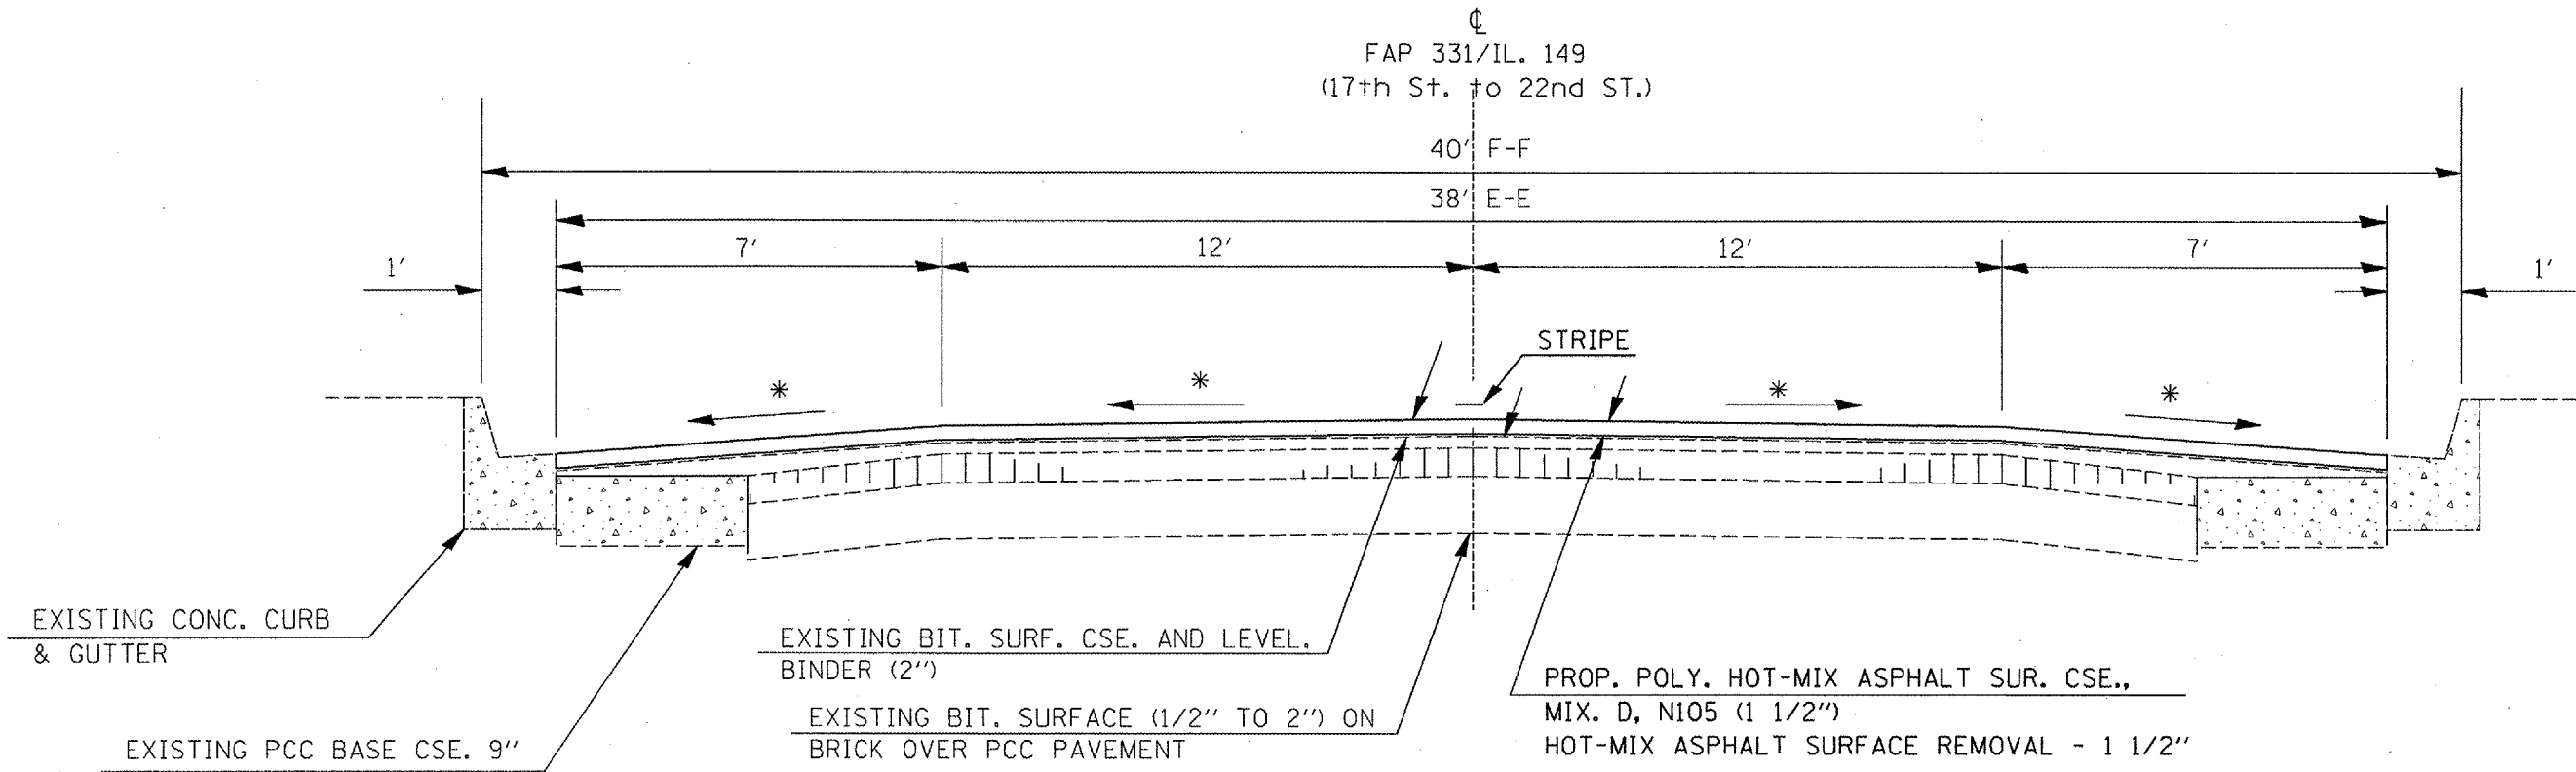

TO BE USED:  
STA. 33+87 TO STA. 55+62

\*Match Existing Slope

PLOT DATE = 12/12/2006  
 FILE NAME = c:\pave\pave\p98987\p98987.plt  
 PLOT SCALE = 1/8" = 1'-0"  
 USER NAME = mecruder