


# FAP 776 (IL. 142) TYPICAL SECTIONS


F.A.P. RTE.	SECTION	COUNTY	TOTAL SHEET NO.
---	---	---	24
---	---	---	8

STA. \_\_\_\_\_ TO STA. \_\_\_\_\_  
 FED. ROAD DIST. NO. \_\_\_\_\_ ILLINOIS FED. AID PROJECT

- FAP 331 & FAP 776
- 101RS-5; (114Z)RS-3
- JACKSON & HAMILTON

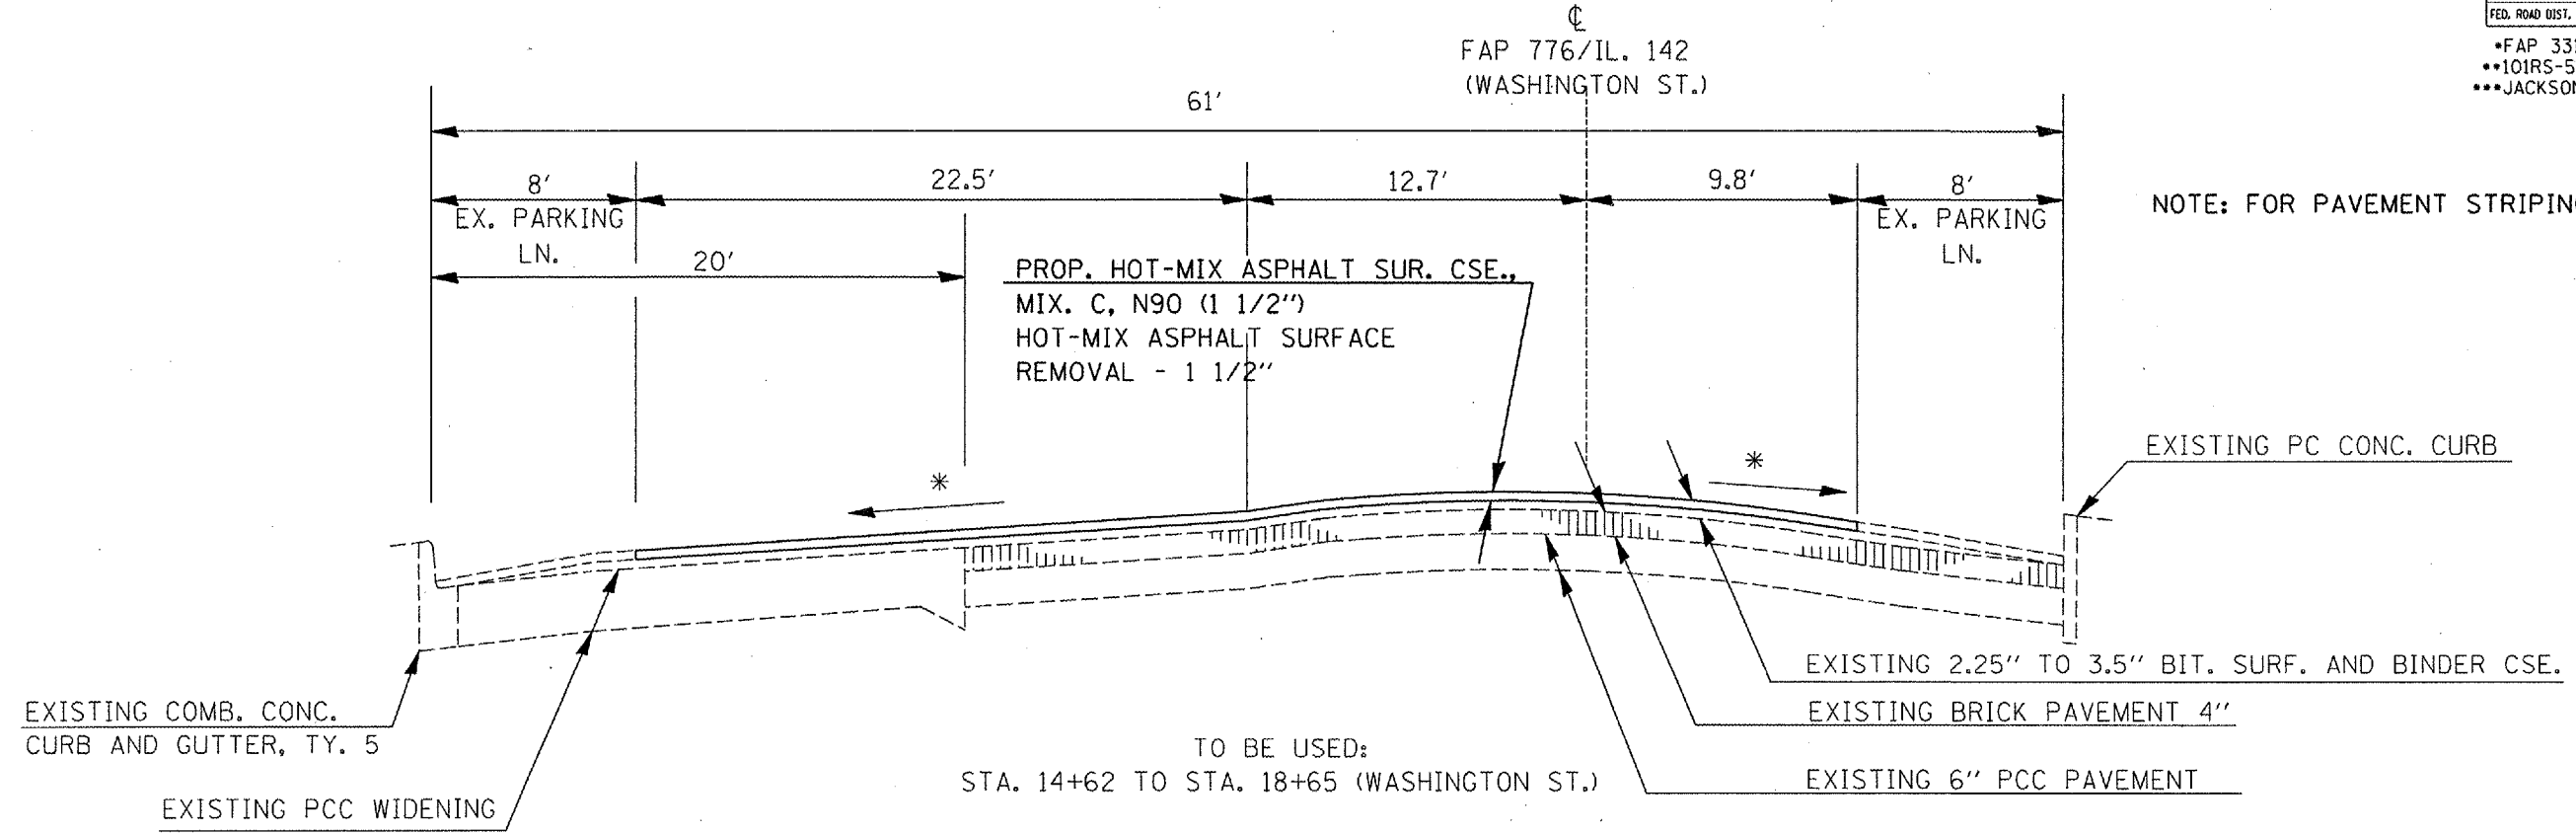

NOTE: FOR PAVEMENT STRIPING, SEE SHT. 23.

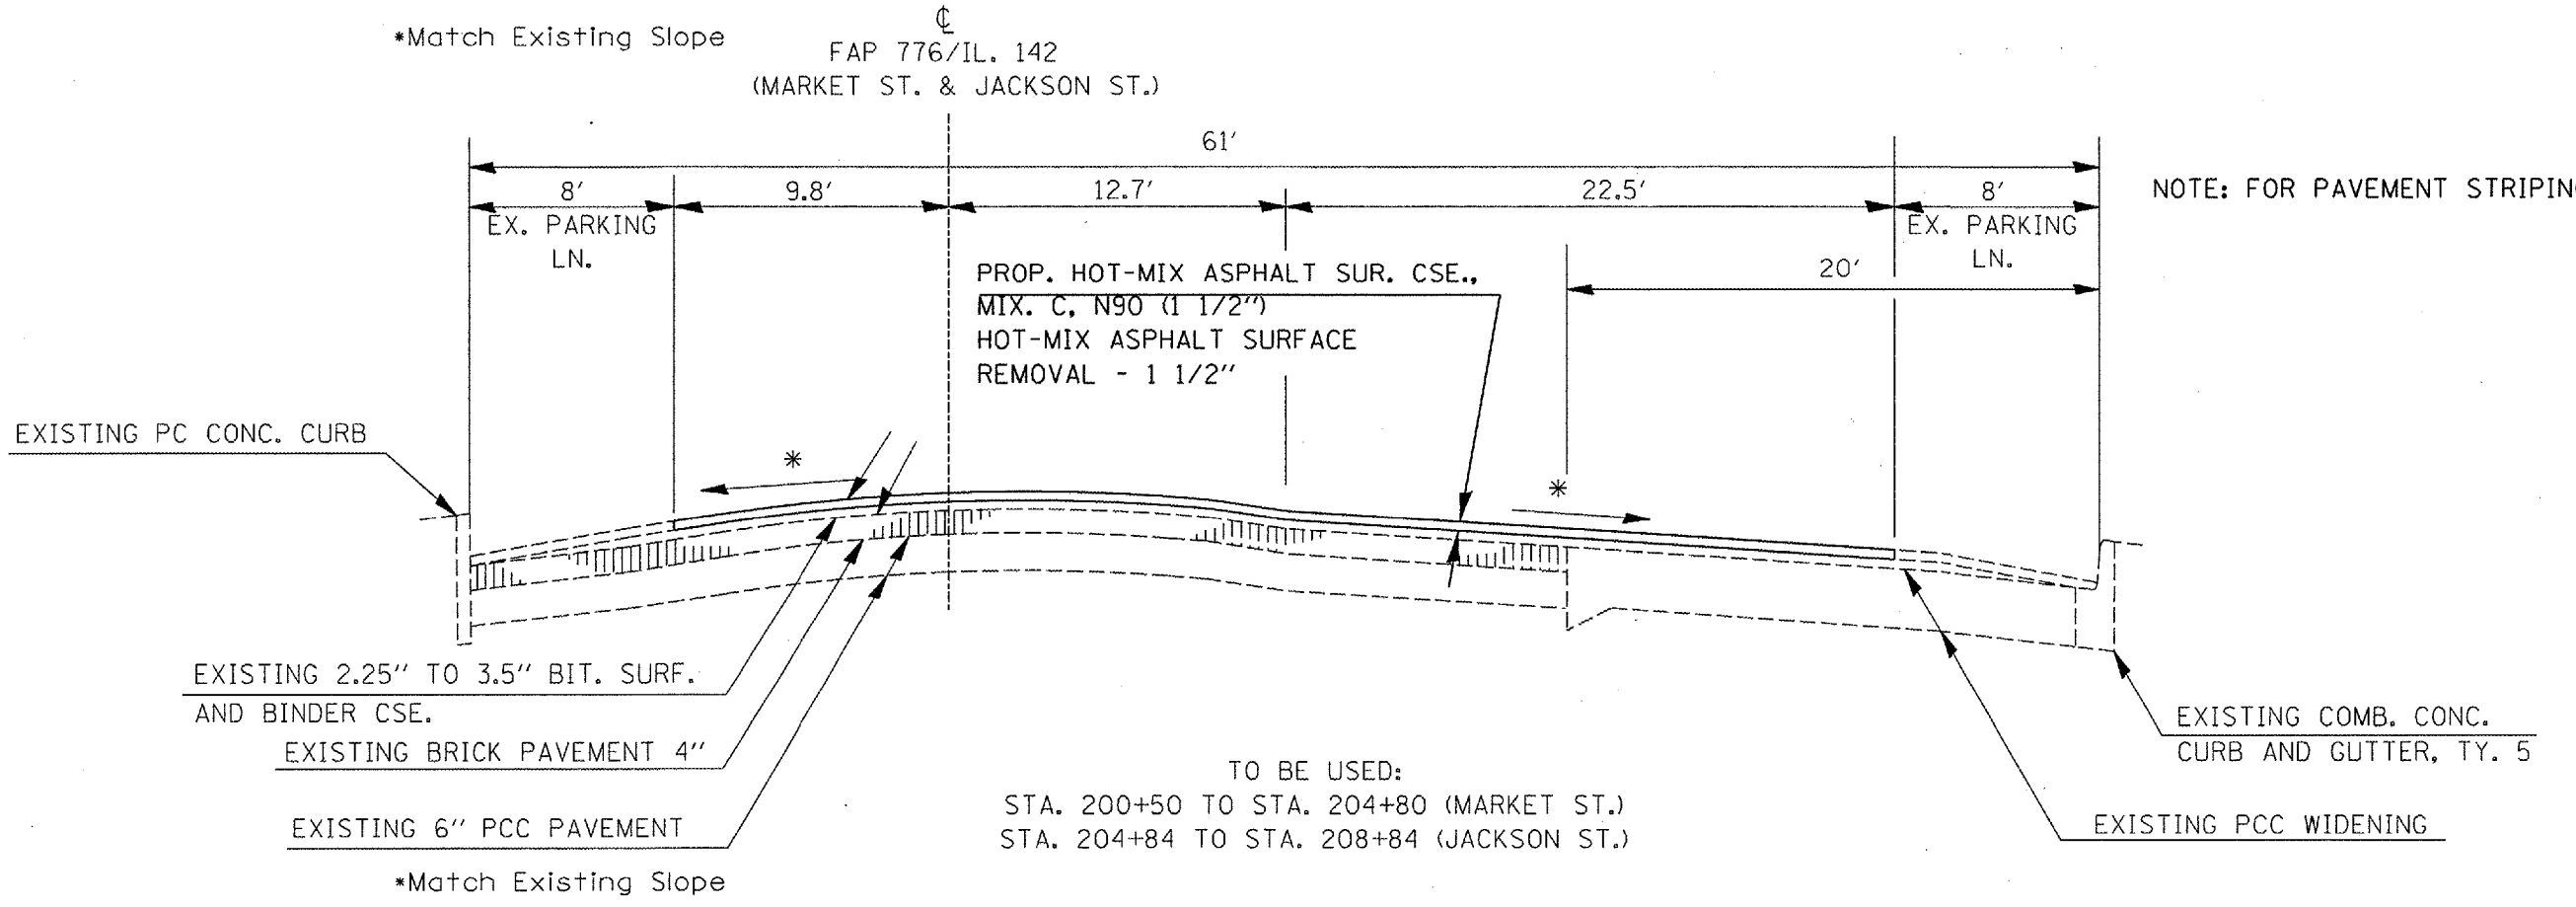

NOTE: FOR PAVEMENT STRIPING, SEE SHT. 23.

PLOT DATE = 12/12/2005  
 PLOT SCALE = 1/8"=1'-0"  
 USER NAME = mscg06r