



F.A.P. RTE.	SECTION	COUNTY	TOTAL SHEETS	SHEET NO.
•	••	•••	•24	13
STA. _____		TO STA. _____		
FED. ROAD DIST. NO. - ILLINOIS FED. AID PROJECT				

- FAP 331 & FAP 776
- 101RS-5;(114Z)RS-3
- JACKSON & HAMILTON COS.

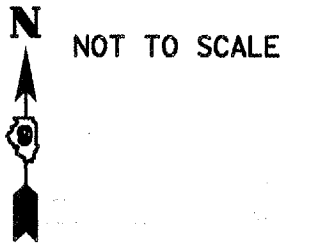

PROP. IMPROVEMENT ENDS
STA. 55+62 (BUTT JOINT)

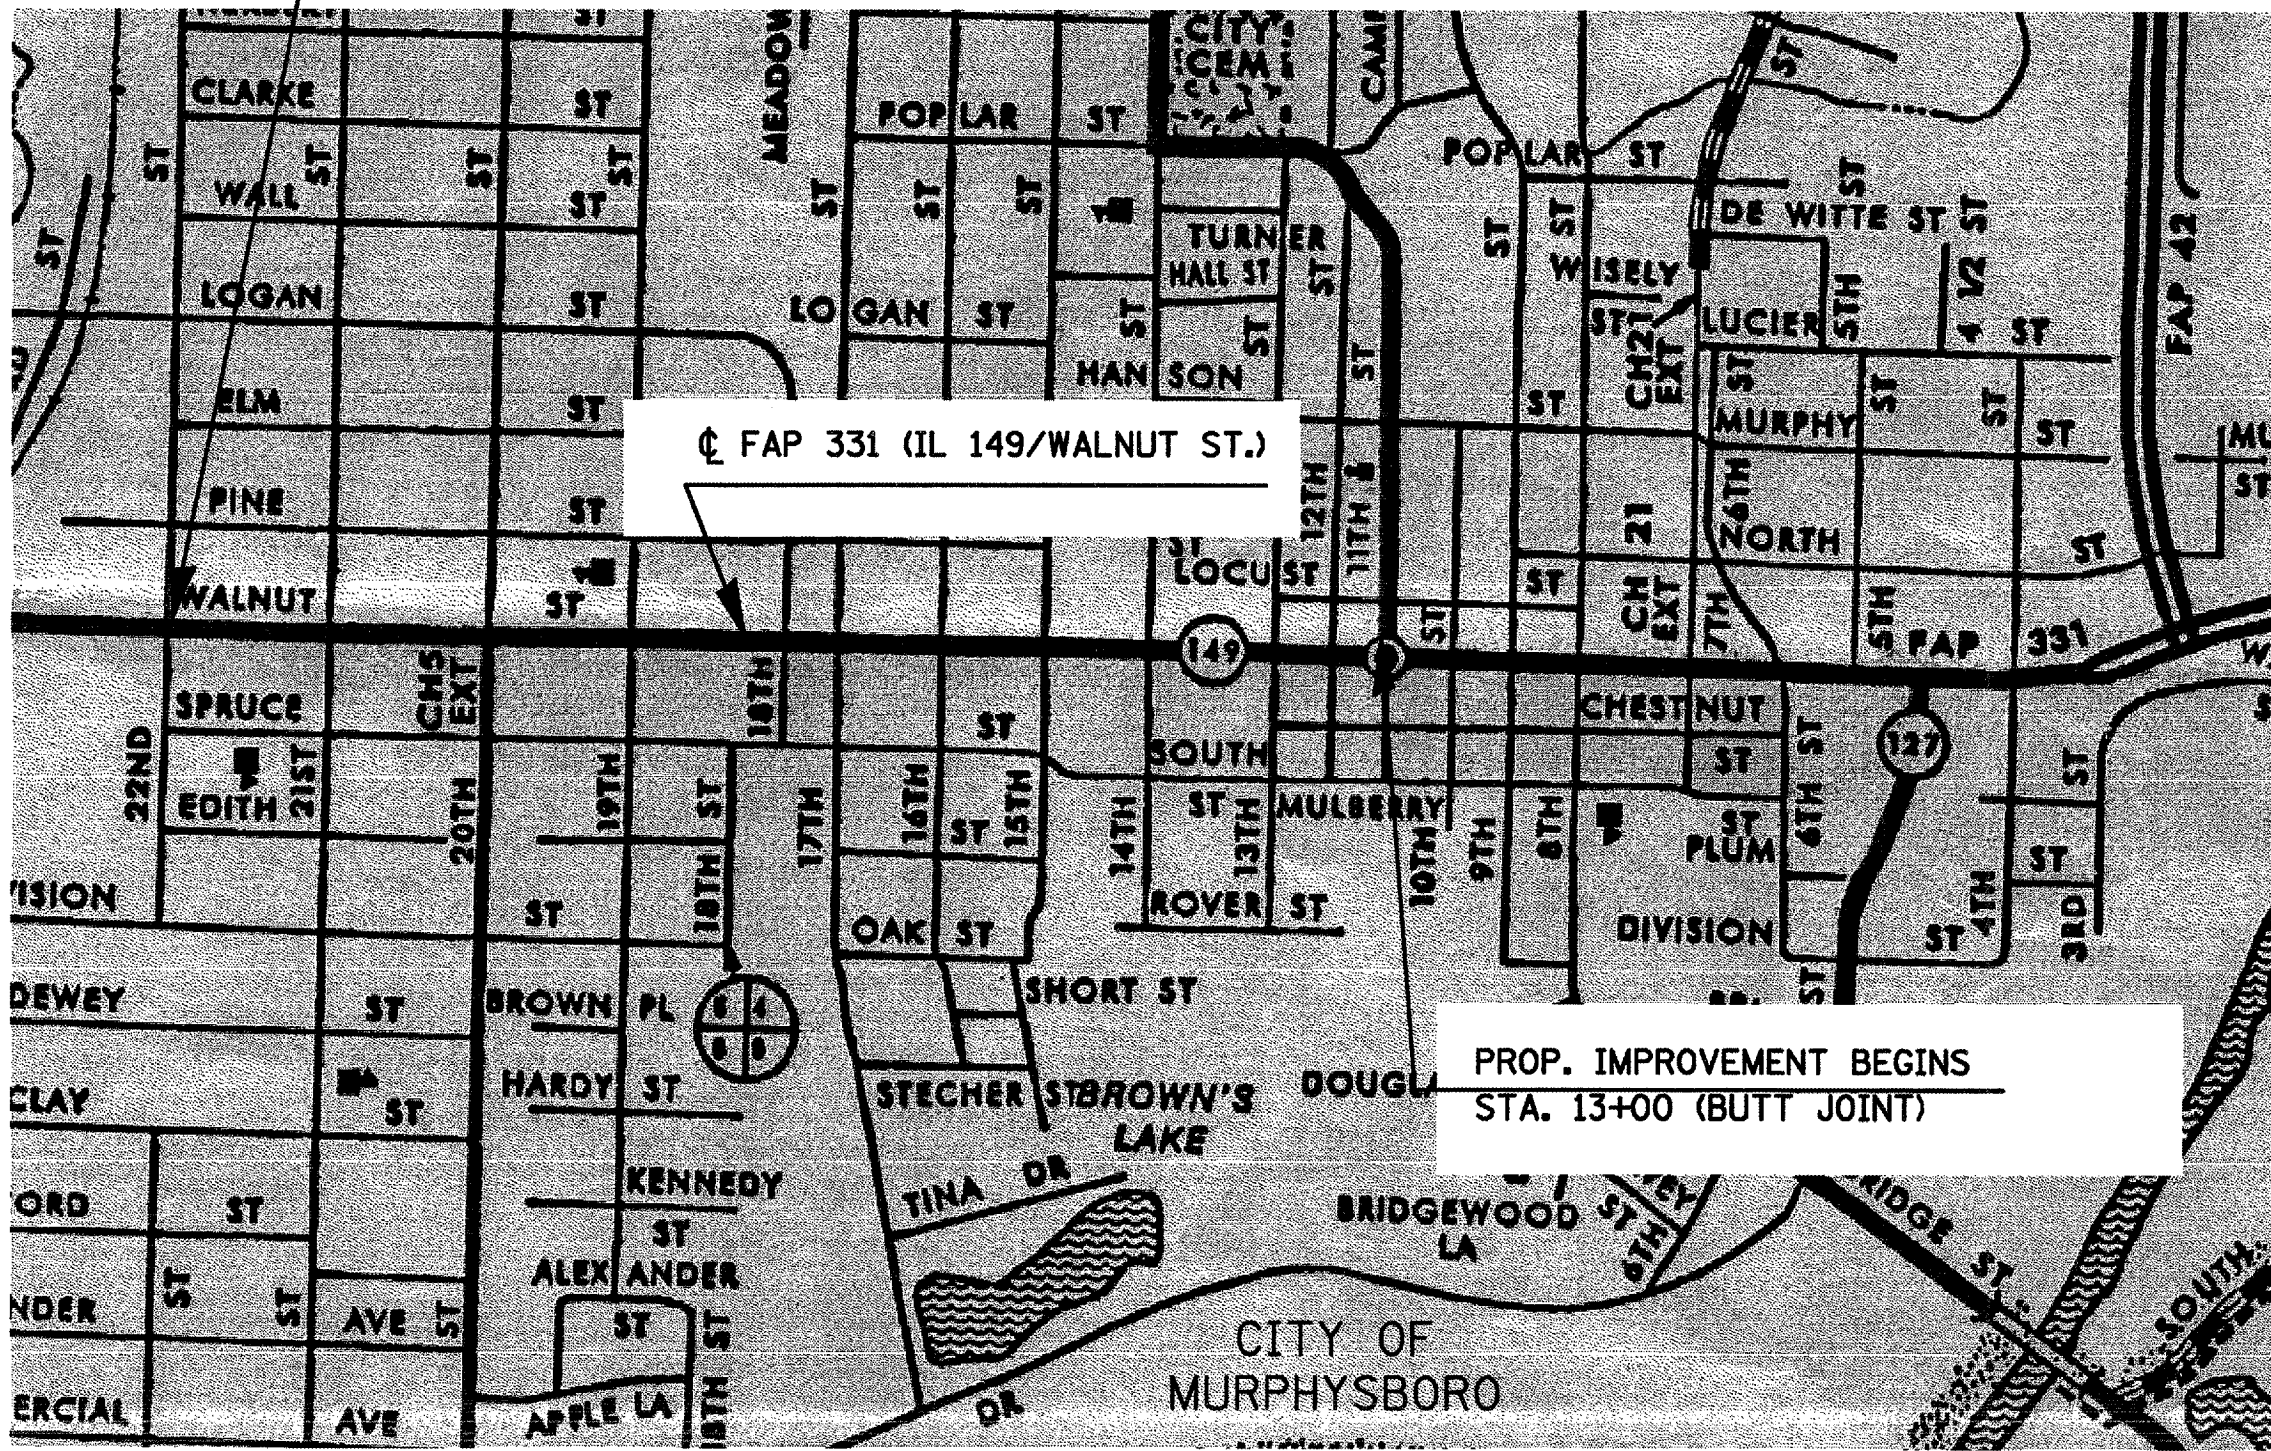

☪ FAP 331 (IL 149/WALNUT ST.)

PROP. IMPROVEMENT BEGINS
STA. 13+00 (BUTT JOINT)

12/12/2006
 12/12/2006
 12/12/2006
 12/12/2006
 12/12/2006