


F.A. RTE.	SECTION	COUNTY	TOTAL SHEETS	SHEET NO.
2	22	...	24	15
STA. ...		TO STA. ...		
FED. ROAD DIST. NO. ...		ILLINOIS FED. AID PROJECT		

- FAP 331 & FAP 776
- 101RS-5;(114Z)RS-3
- JACKSON & HAMILTON COS.

NOT TO SCALE

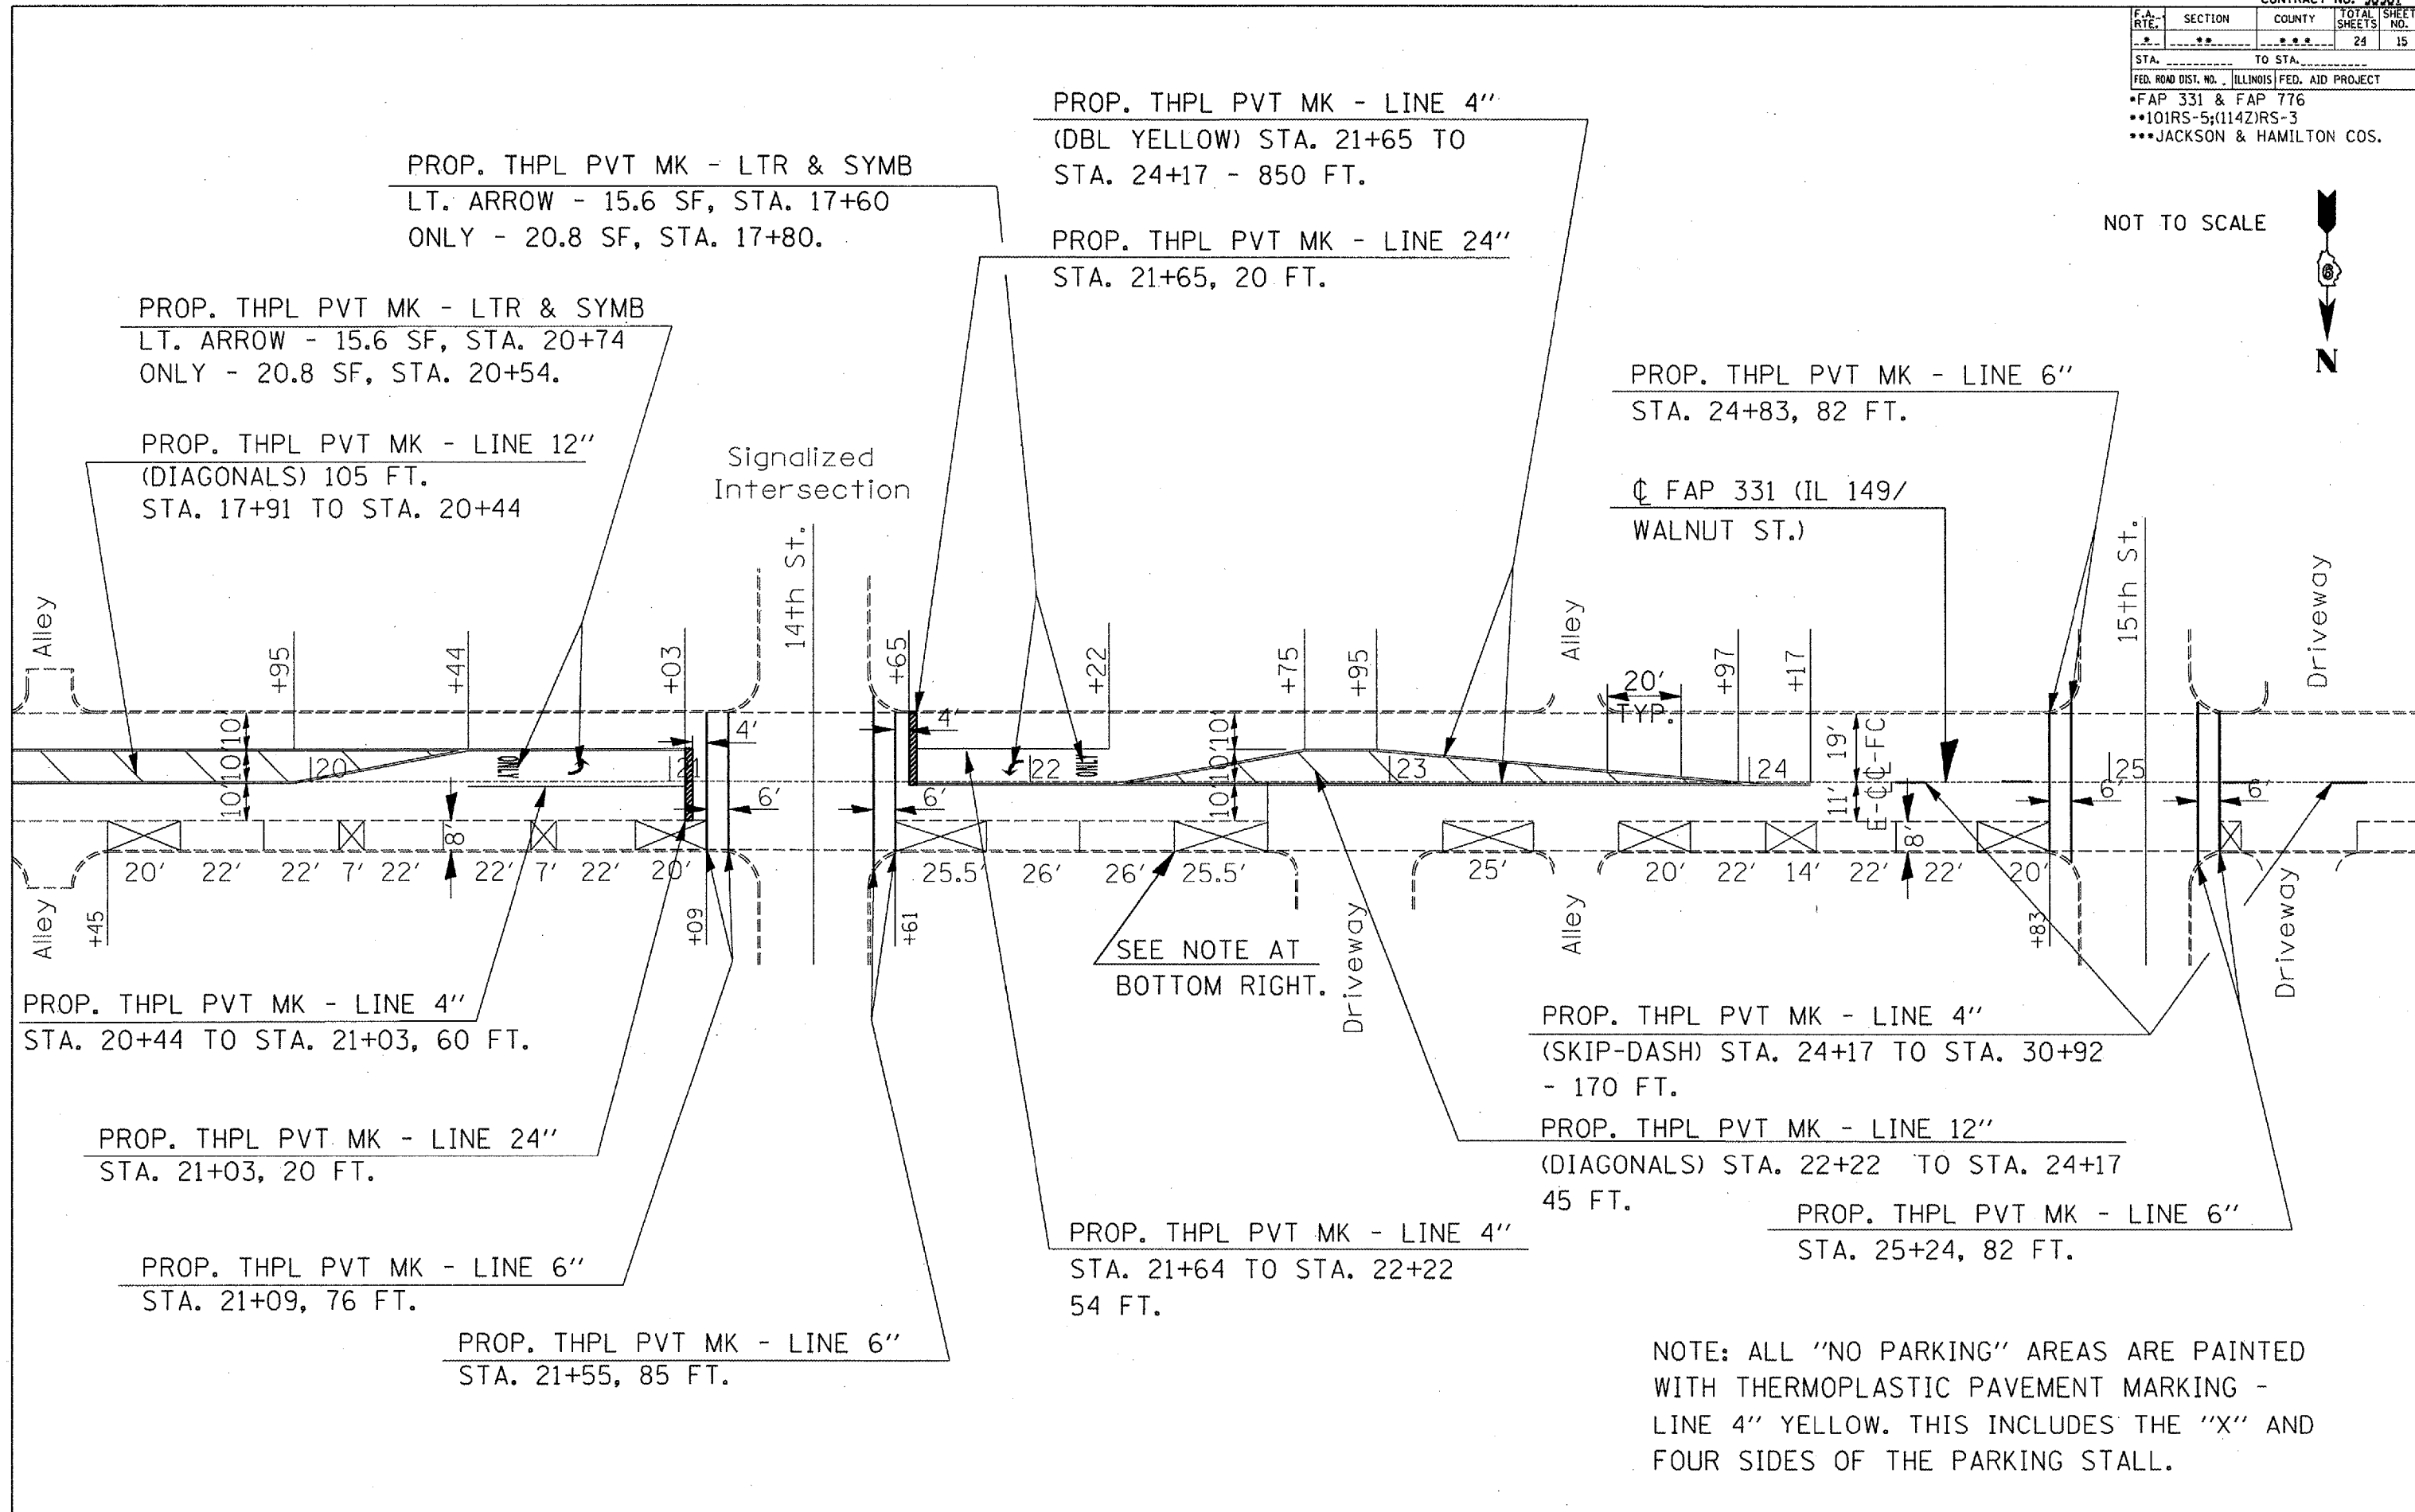

PROP. THPL PVT MK - LTR & SYMB  
 LT. ARROW - 15.6 SF, STA. 17+60  
 ONLY - 20.8 SF, STA. 17+80.

PROP. THPL PVT MK - LINE 4"  
 (DBL YELLOW) STA. 21+65 TO  
 STA. 24+17 - 850 FT.

PROP. THPL PVT MK - LINE 24"  
 STA. 21+65, 20 FT.

PROP. THPL PVT MK - LTR & SYMB  
 LT. ARROW - 15.6 SF, STA. 20+74  
 ONLY - 20.8 SF, STA. 20+54.

PROP. THPL PVT MK - LINE 6"  
 STA. 24+83, 82 FT.

PROP. THPL PVT MK - LINE 12"  
 (DIAGONALS) 105 FT.  
 STA. 17+91 TO STA. 20+44

☐ FAP 331 (IL 149/  
 WALNUT ST.)

Signalized Intersection

14th St.

15th St.

Alley

Alley

Driveway

Alley

Alley

Driveway

SEE NOTE AT  
BOTTOM RIGHT.

PROP. THPL PVT MK - LINE 4"  
 STA. 20+44 TO STA. 21+03, 60 FT.

PROP. THPL PVT MK - LINE 4"  
 (SKIP-DASH) STA. 24+17 TO STA. 30+92  
 - 170 FT.

PROP. THPL PVT MK - LINE 24"  
 STA. 21+03, 20 FT.

PROP. THPL PVT MK - LINE 12"  
 (DIAGONALS) STA. 22+22 TO STA. 24+17  
 45 FT.

PROP. THPL PVT MK - LINE 6"  
 STA. 21+09, 76 FT.

PROP. THPL PVT MK - LINE 6"  
 STA. 25+24, 82 FT.

PROP. THPL PVT MK - LINE 6"  
 STA. 21+55, 85 FT.

PROP. THPL PVT MK - LINE 4"  
 STA. 21+64 TO STA. 22+22  
 54 FT.

NOTE: ALL "NO PARKING" AREAS ARE PAINTED  
 WITH THERMOPLASTIC PAVEMENT MARKING -  
 LINE 4" YELLOW. THIS INCLUDES THE "X" AND  
 FOUR SIDES OF THE PARKING STALL.

PLOT DATE = 12/12/2006  
 FILE NAME = c:\p\j\m\98987\p1=32  
 PLOT SCALE = 42.5829' / IN.  
 USER NAME = micorder