
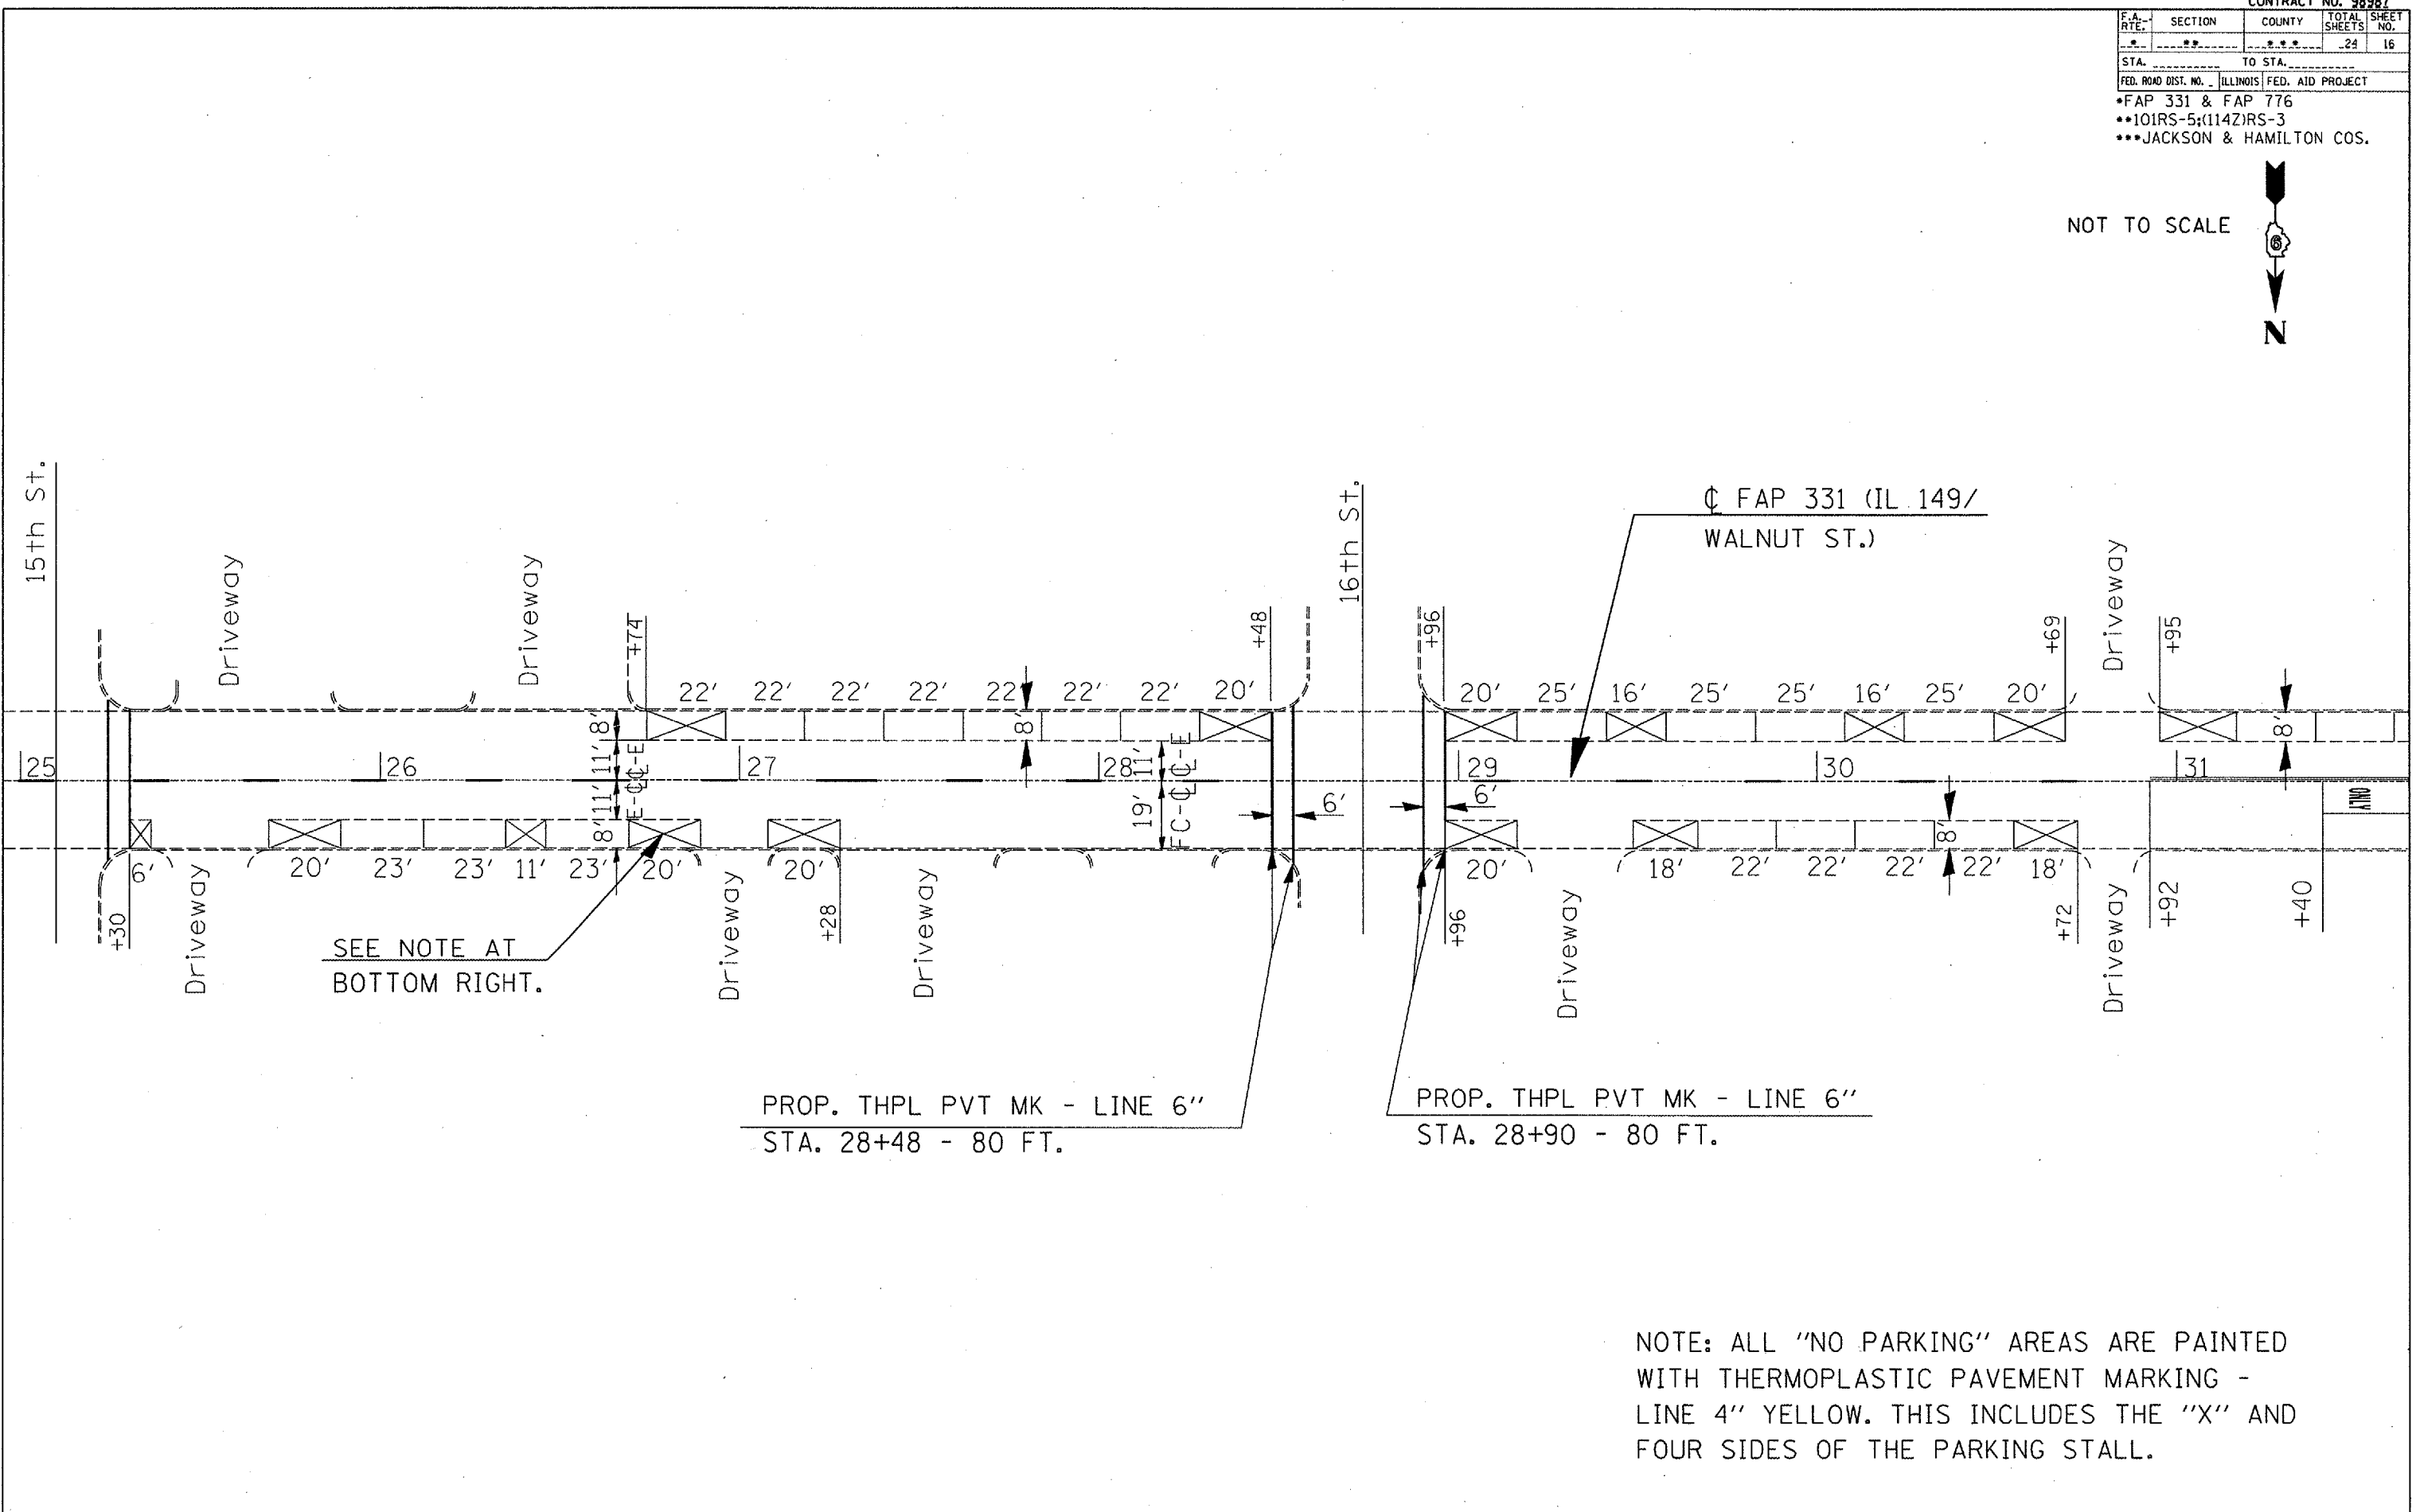


F.A. RTE.	SECTION	COUNTY	TOTAL SHEETS	SHEET NO.
..	24	16
STA. TO STA.		FED. ROAD DIST. NO. ILLINOIS FED. AID PROJECT		

- FAP 331 & FAP 776
- 101RS-5;(114Z)RS-3
- JACKSON & HAMILTON COS.

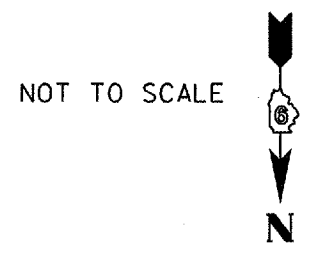

SEE NOTE AT
BOTTOM RIGHT.

PROP. THPL PVT MK - LINE 6"
STA. 28+48 - 80 FT.

PROP. THPL PVT MK - LINE 6"
STA. 28+90 - 80 FT.

NOTE: ALL "NO PARKING" AREAS ARE PAINTED WITH THERMOPLASTIC PAVEMENT MARKING - LINE 4" YELLOW. THIS INCLUDES THE "X" AND FOUR SIDES OF THE PARKING STALL.

PLOT DATE = 12/12/2005
FILE NAME = c:\p\proj\99987\p\99987.dwg
PLOT SCALE = 42.3529' / IN.
USER NAME = mcdonald