


F.A. RTE.	SECTION	COUNTY	TOTAL SHEETS	SHEET NO.
..*	..*	..*	24	17

STA. _____ TO STA. _____
 FED. ROAD DIST. NO. _____ ILLINOIS FED. AID PROJECT
 *FAP 331 & FAP 776
 **101RS-5;(114Z)RS-3
 ***JACKSON & HAMILTON COS.

NOT TO SCALE

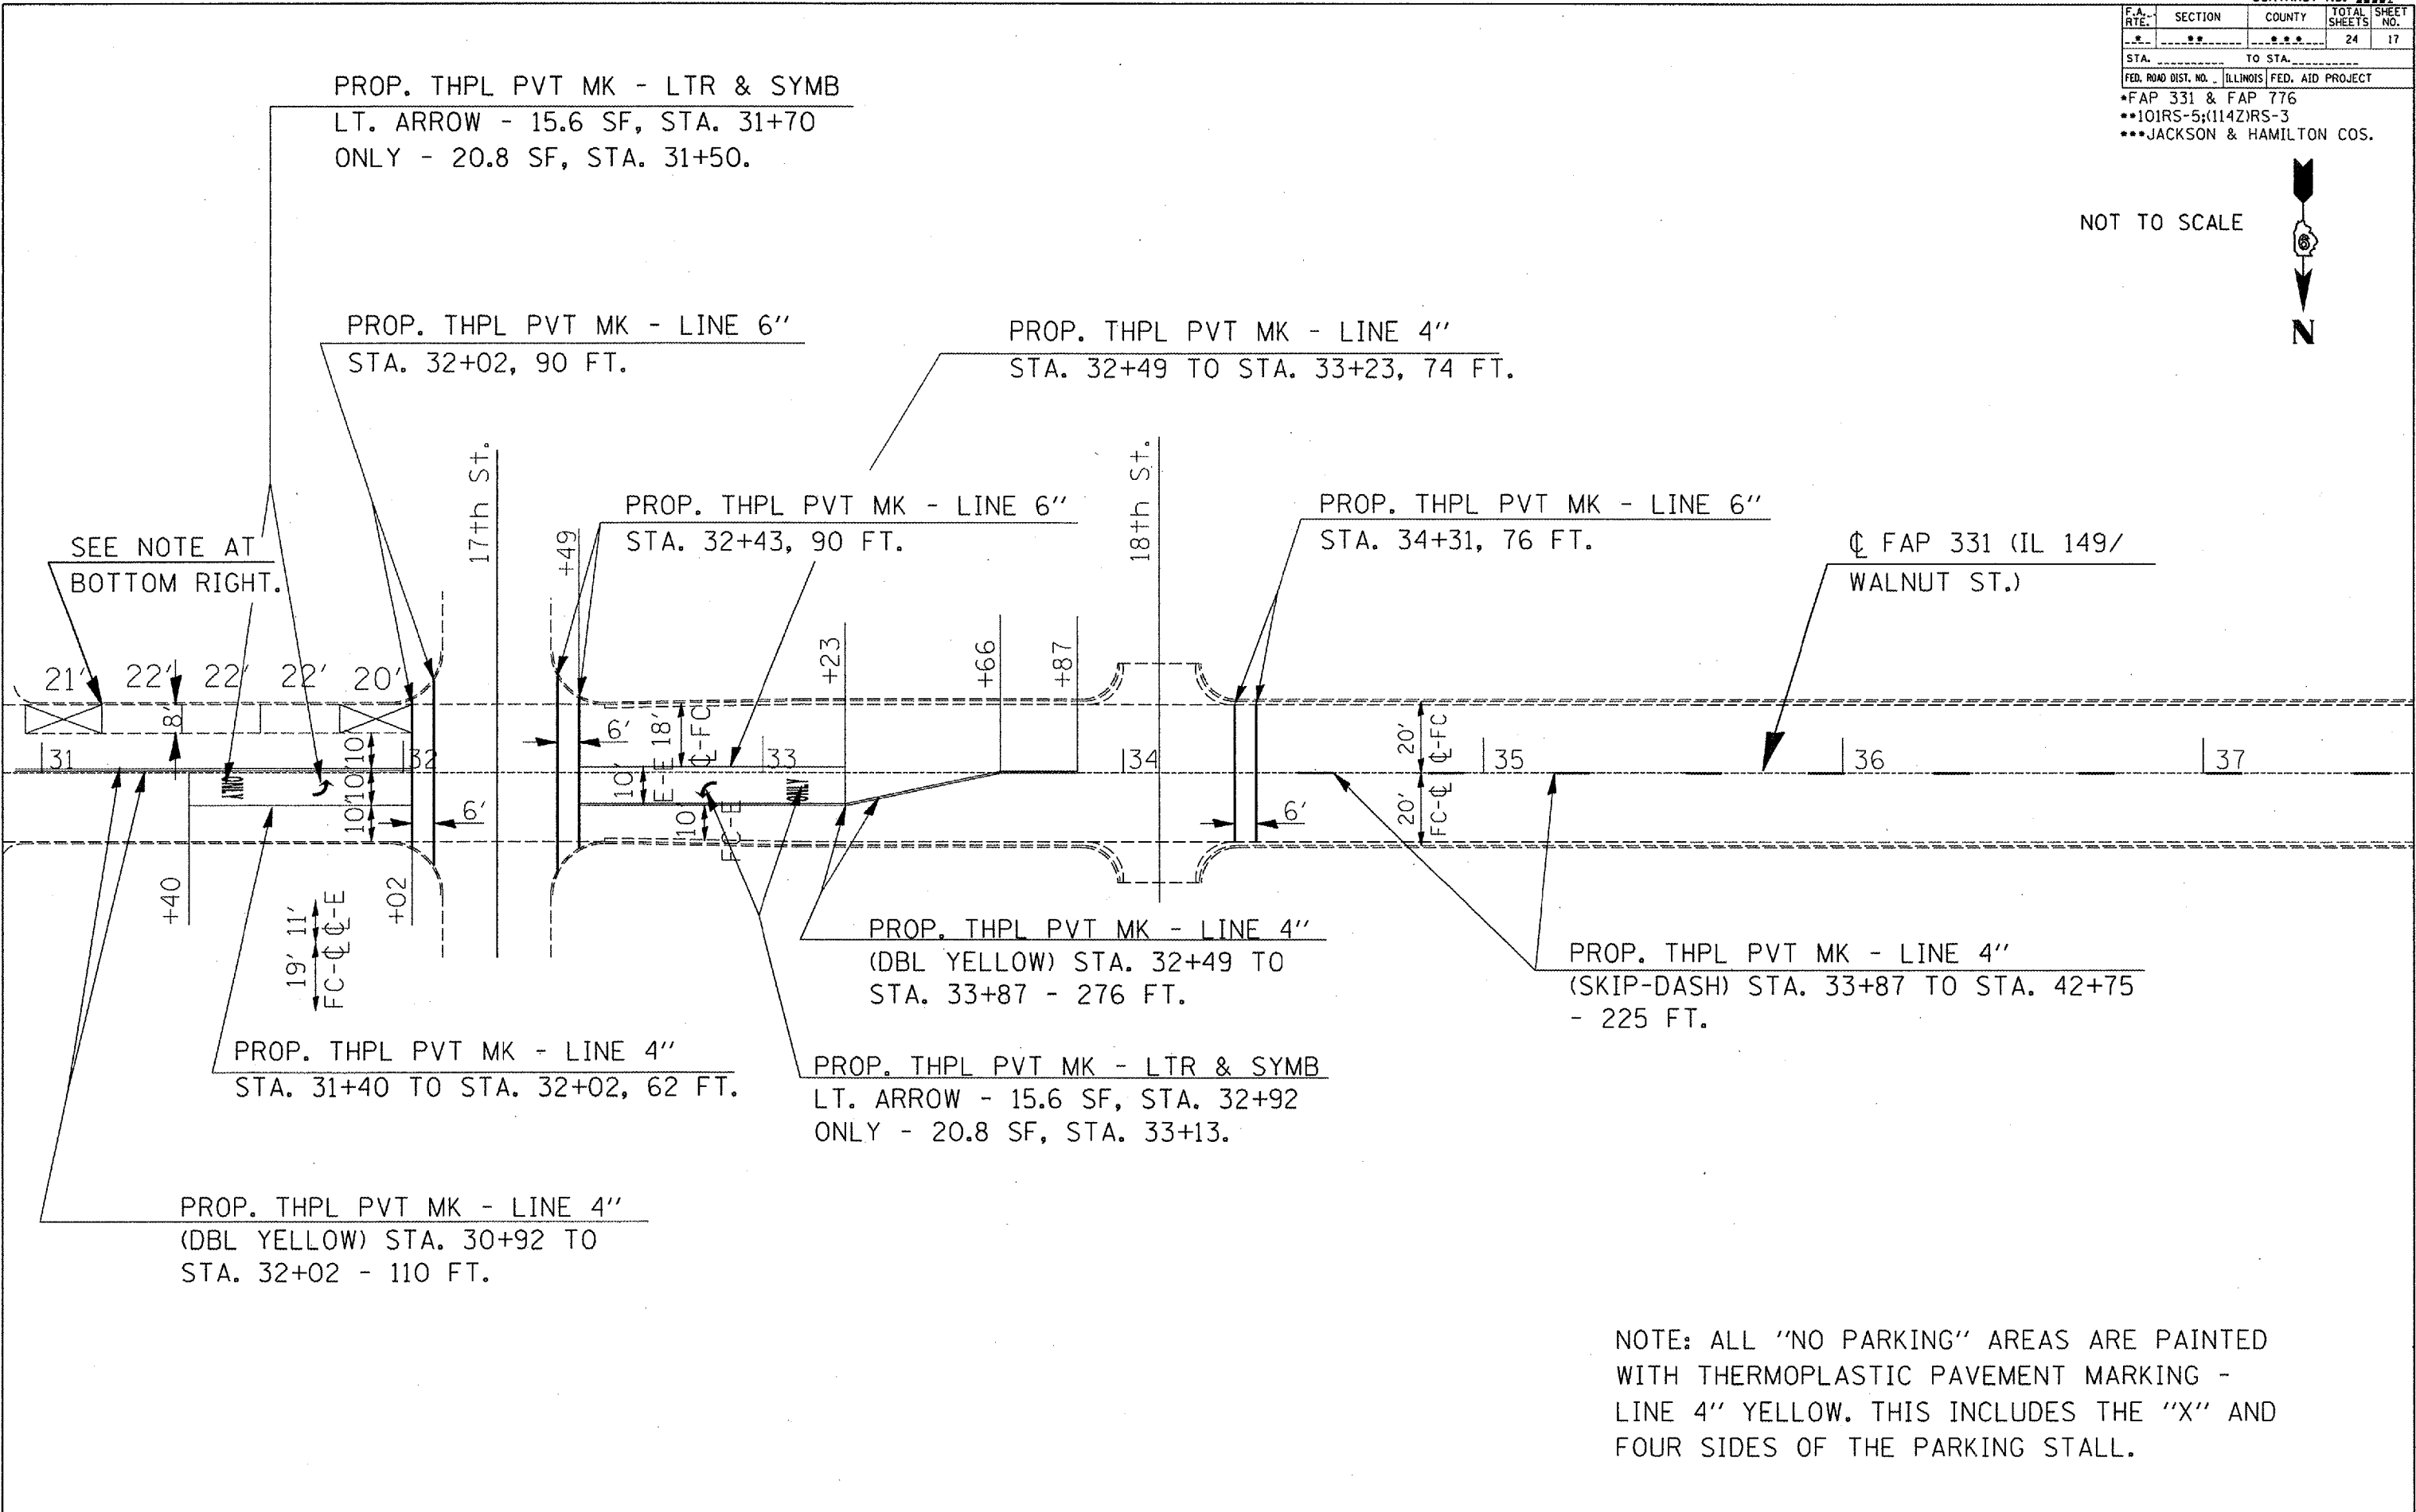

PROP. THPL PVT MK - LTR & SYMB
 LT. ARROW - 15.6 SF, STA. 31+70
 ONLY - 20.8 SF, STA. 31+50.

PROP. THPL PVT MK - LINE 6"
 STA. 32+02, 90 FT.

PROP. THPL PVT MK - LINE 4"
 STA. 32+49 TO STA. 33+23, 74 FT.

PROP. THPL PVT MK - LINE 6"
 STA. 32+43, 90 FT.

PROP. THPL PVT MK - LINE 6"
 STA. 34+31, 76 FT.

☉ FAP 331 (IL 149/
 WALNUT ST.)

PROP. THPL PVT MK - LINE 4"
 (DBL YELLOW) STA. 32+49 TO
 STA. 33+87 - 276 FT.

PROP. THPL PVT MK - LINE 4"
 (SKIP-DASH) STA. 33+87 TO STA. 42+75
 - 225 FT.

PROP. THPL PVT MK - LINE 4"
 STA. 31+40 TO STA. 32+02, 62 FT.

PROP. THPL PVT MK - LTR & SYMB
 LT. ARROW - 15.6 SF, STA. 32+92
 ONLY - 20.8 SF, STA. 33+13.

PROP. THPL PVT MK - LINE 4"
 (DBL YELLOW) STA. 30+92 TO
 STA. 32+02 - 110 FT.

NOTE: ALL "NO PARKING" AREAS ARE PAINTED WITH THERMOPLASTIC PAVEMENT MARKING - LINE 4" YELLOW. THIS INCLUDES THE "X" AND FOUR SIDES OF THE PARKING STALL.

PLOT DATE = 12/12/2006
 FILE NAME = m:\projects\98987\p100107.plt
 PLOT SCALE = 42.3528' / IN.
 USER NAME = mscardr