
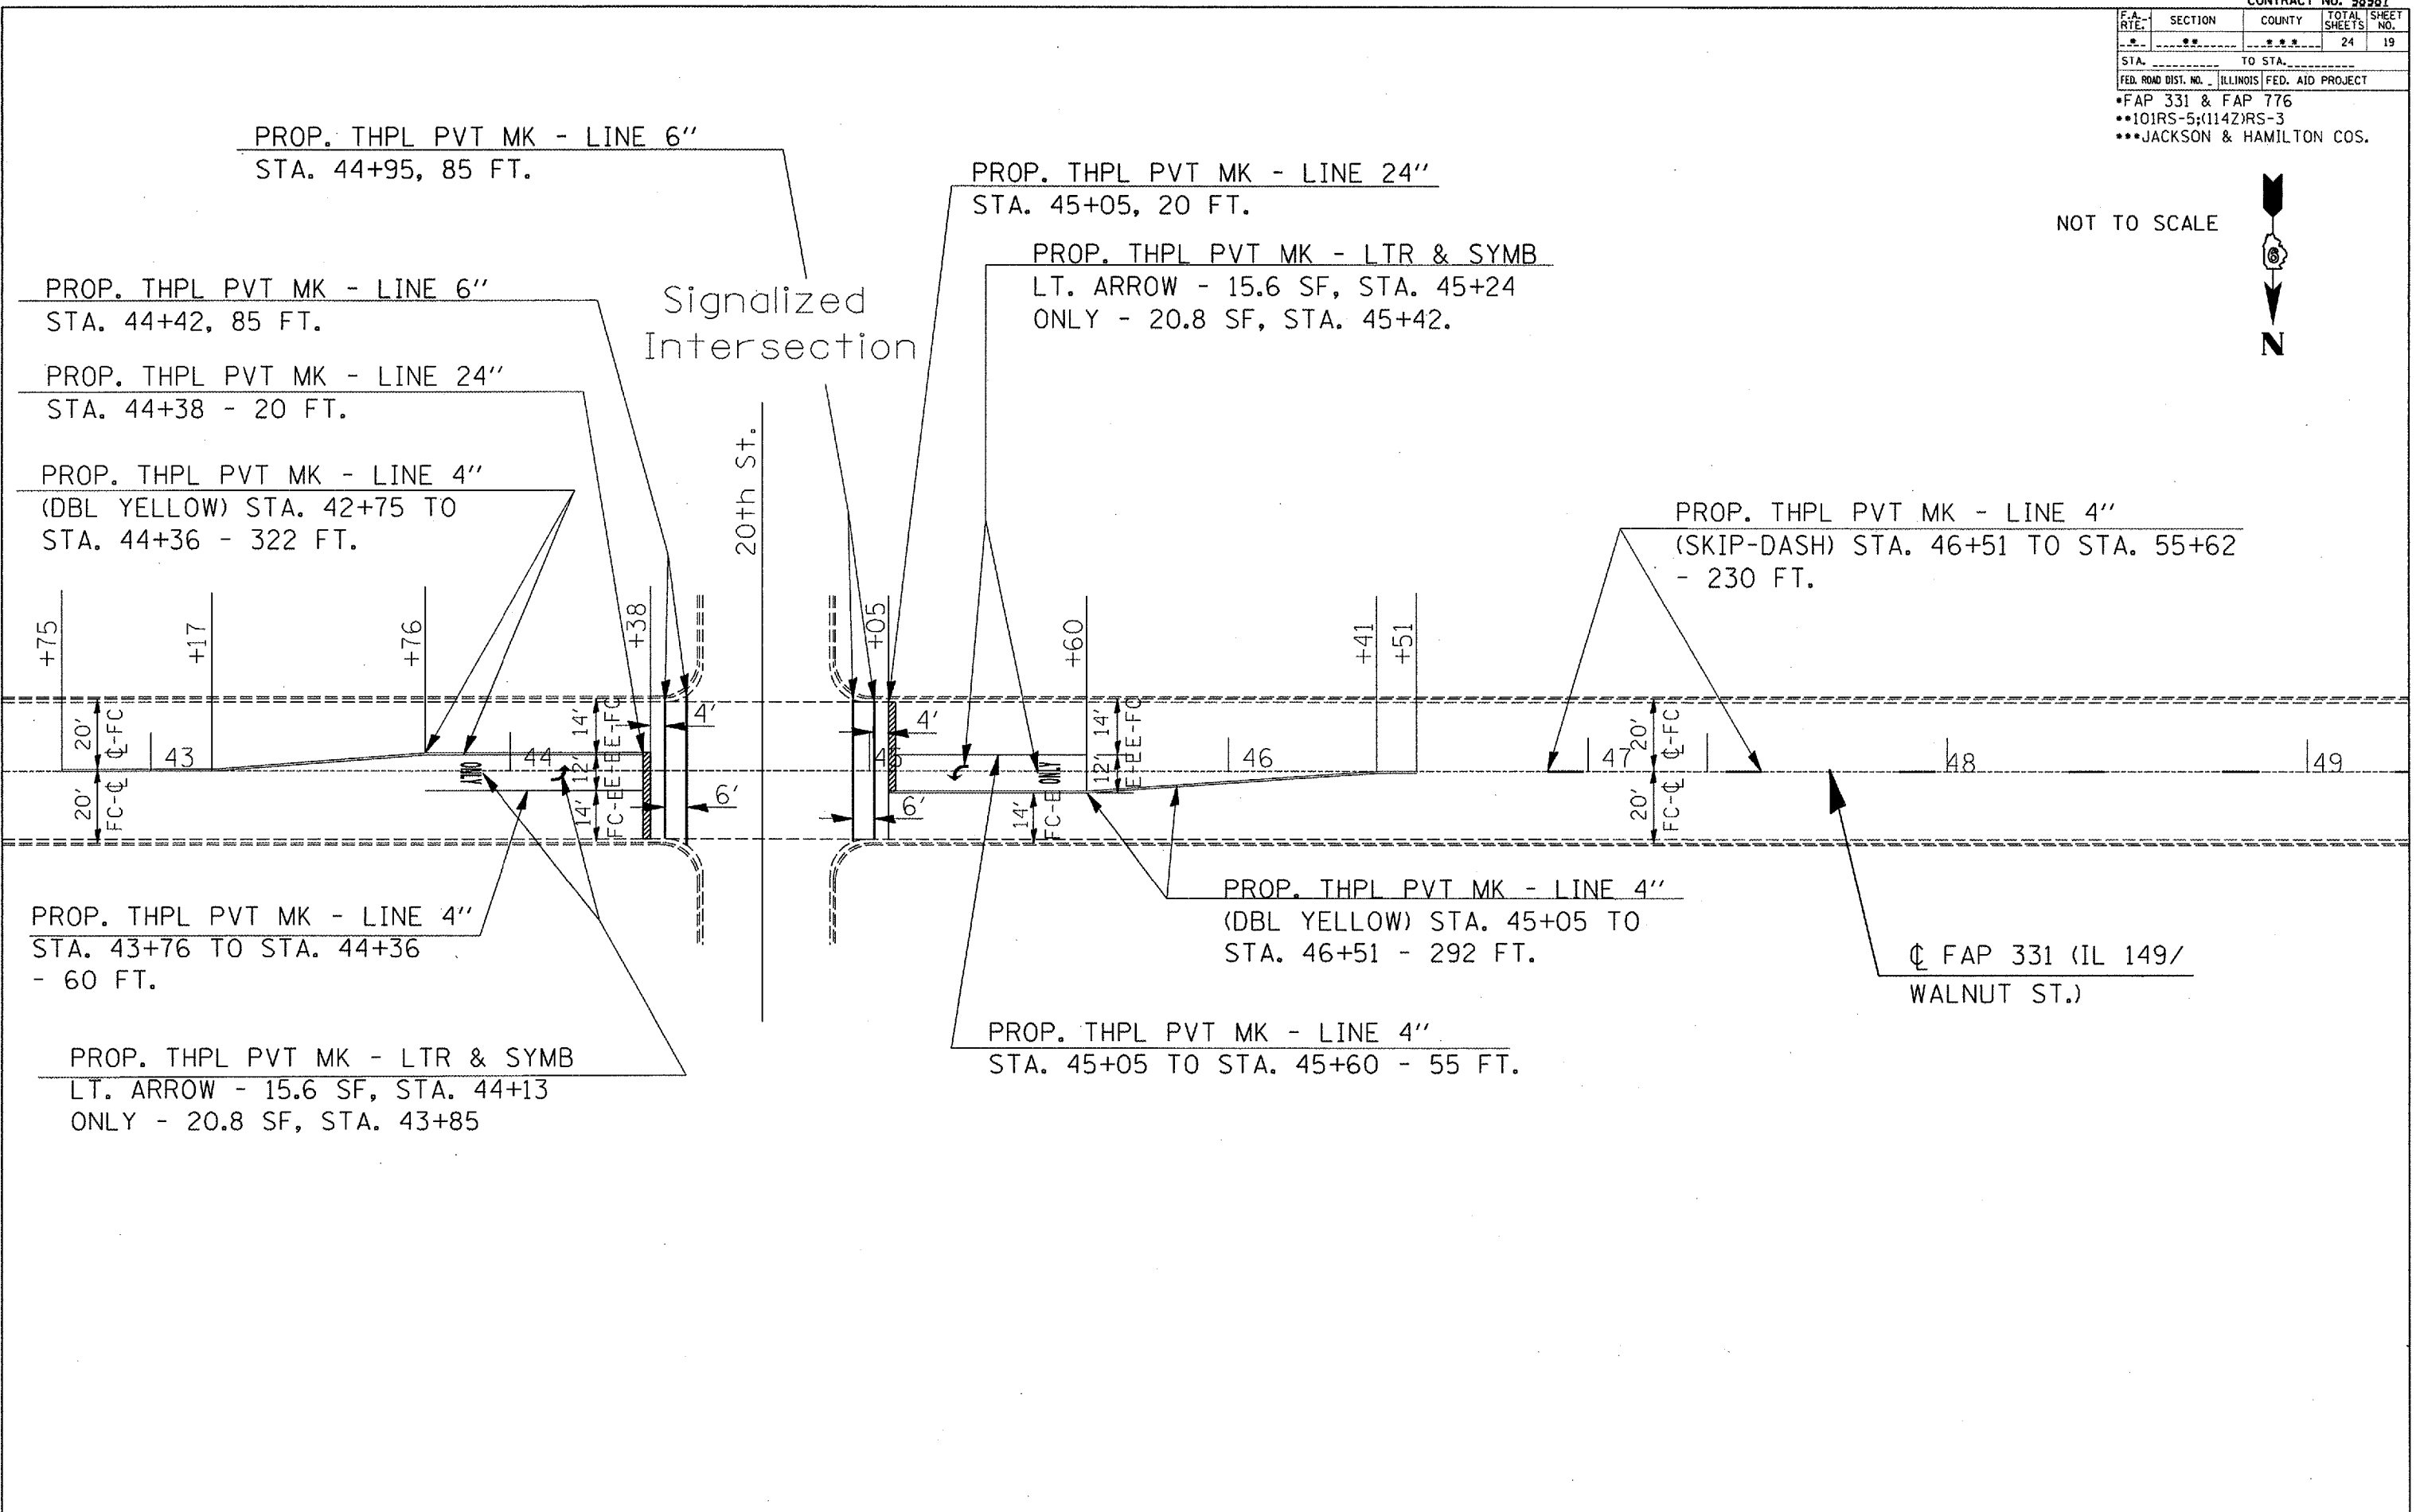


F.A. RTE.	SECTION	COUNTY	TOTAL SHEETS	SHEET NO.
..	24	19
STA. _____ TO STA. _____		FED. ROAD DIST. NO. _____ ILLINOIS FED. AID PROJECT		

- FAP 331 & FAP 776
- 101RS-5;(114Z)RS-3
- JACKSON & HAMILTON COS.

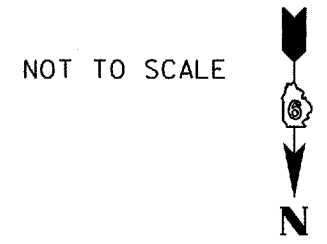

PLOT DATE = 12/12/2006
 FILE NAME = c:\p\projects\98987\p98987.dwg
 PLOT SCALE = 42.3525' / IN.
 USER NAME = mcsordr