
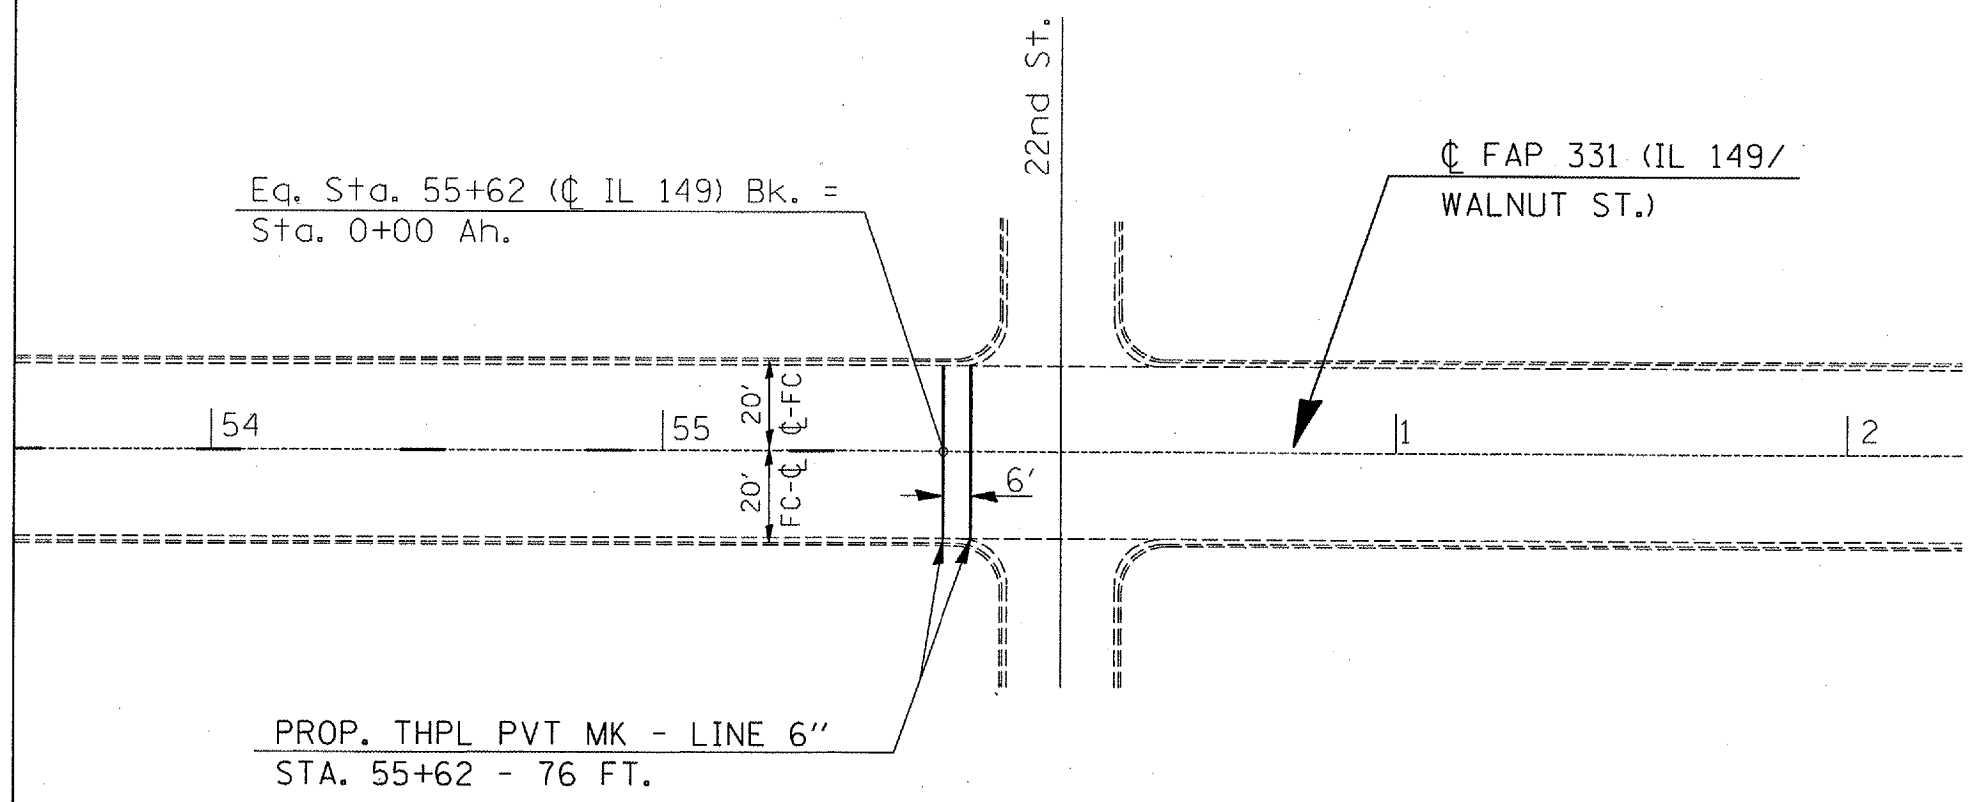


F.A. RTE.	SECTION	COUNTY	TOTAL SHEETS	SHEET NO.
..	..	..	24	21
STA. _____ TO STA. _____				
FED. ROAD DIST. NO. _____ ILLINOIS			FED. AID PROJECT	
•FAP 331 & FAP 776				
••101RS-5;(114Z)RS-3				
•••JACKSON & HAMILTON COS.				

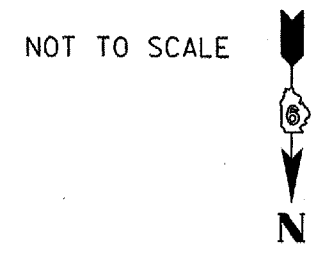

PLOT DATE = 12/12/2006  
 PLOT SCALE = 40' = 1" / IN  
 USER NAME = mccordr