


F.A.P. RTE.	SECTION	COUNTY	TOTAL SHEETS	SHEET NO.
..*	**	***	24	22
STA. _____ TO STA. _____				
FED. ROAD DIST. NO. ILLINOIS FED. AID PROJECT				

- \*FAP 331 & FAP 776
- \*\*101RS-5; (1142)RS-3
- \*\*\*JACKSON & HAMILTON

NOTE: PARKING LANES SHALL NOT BE MILLED OR RESURFACED. (SEE TYP., SHT. 8)

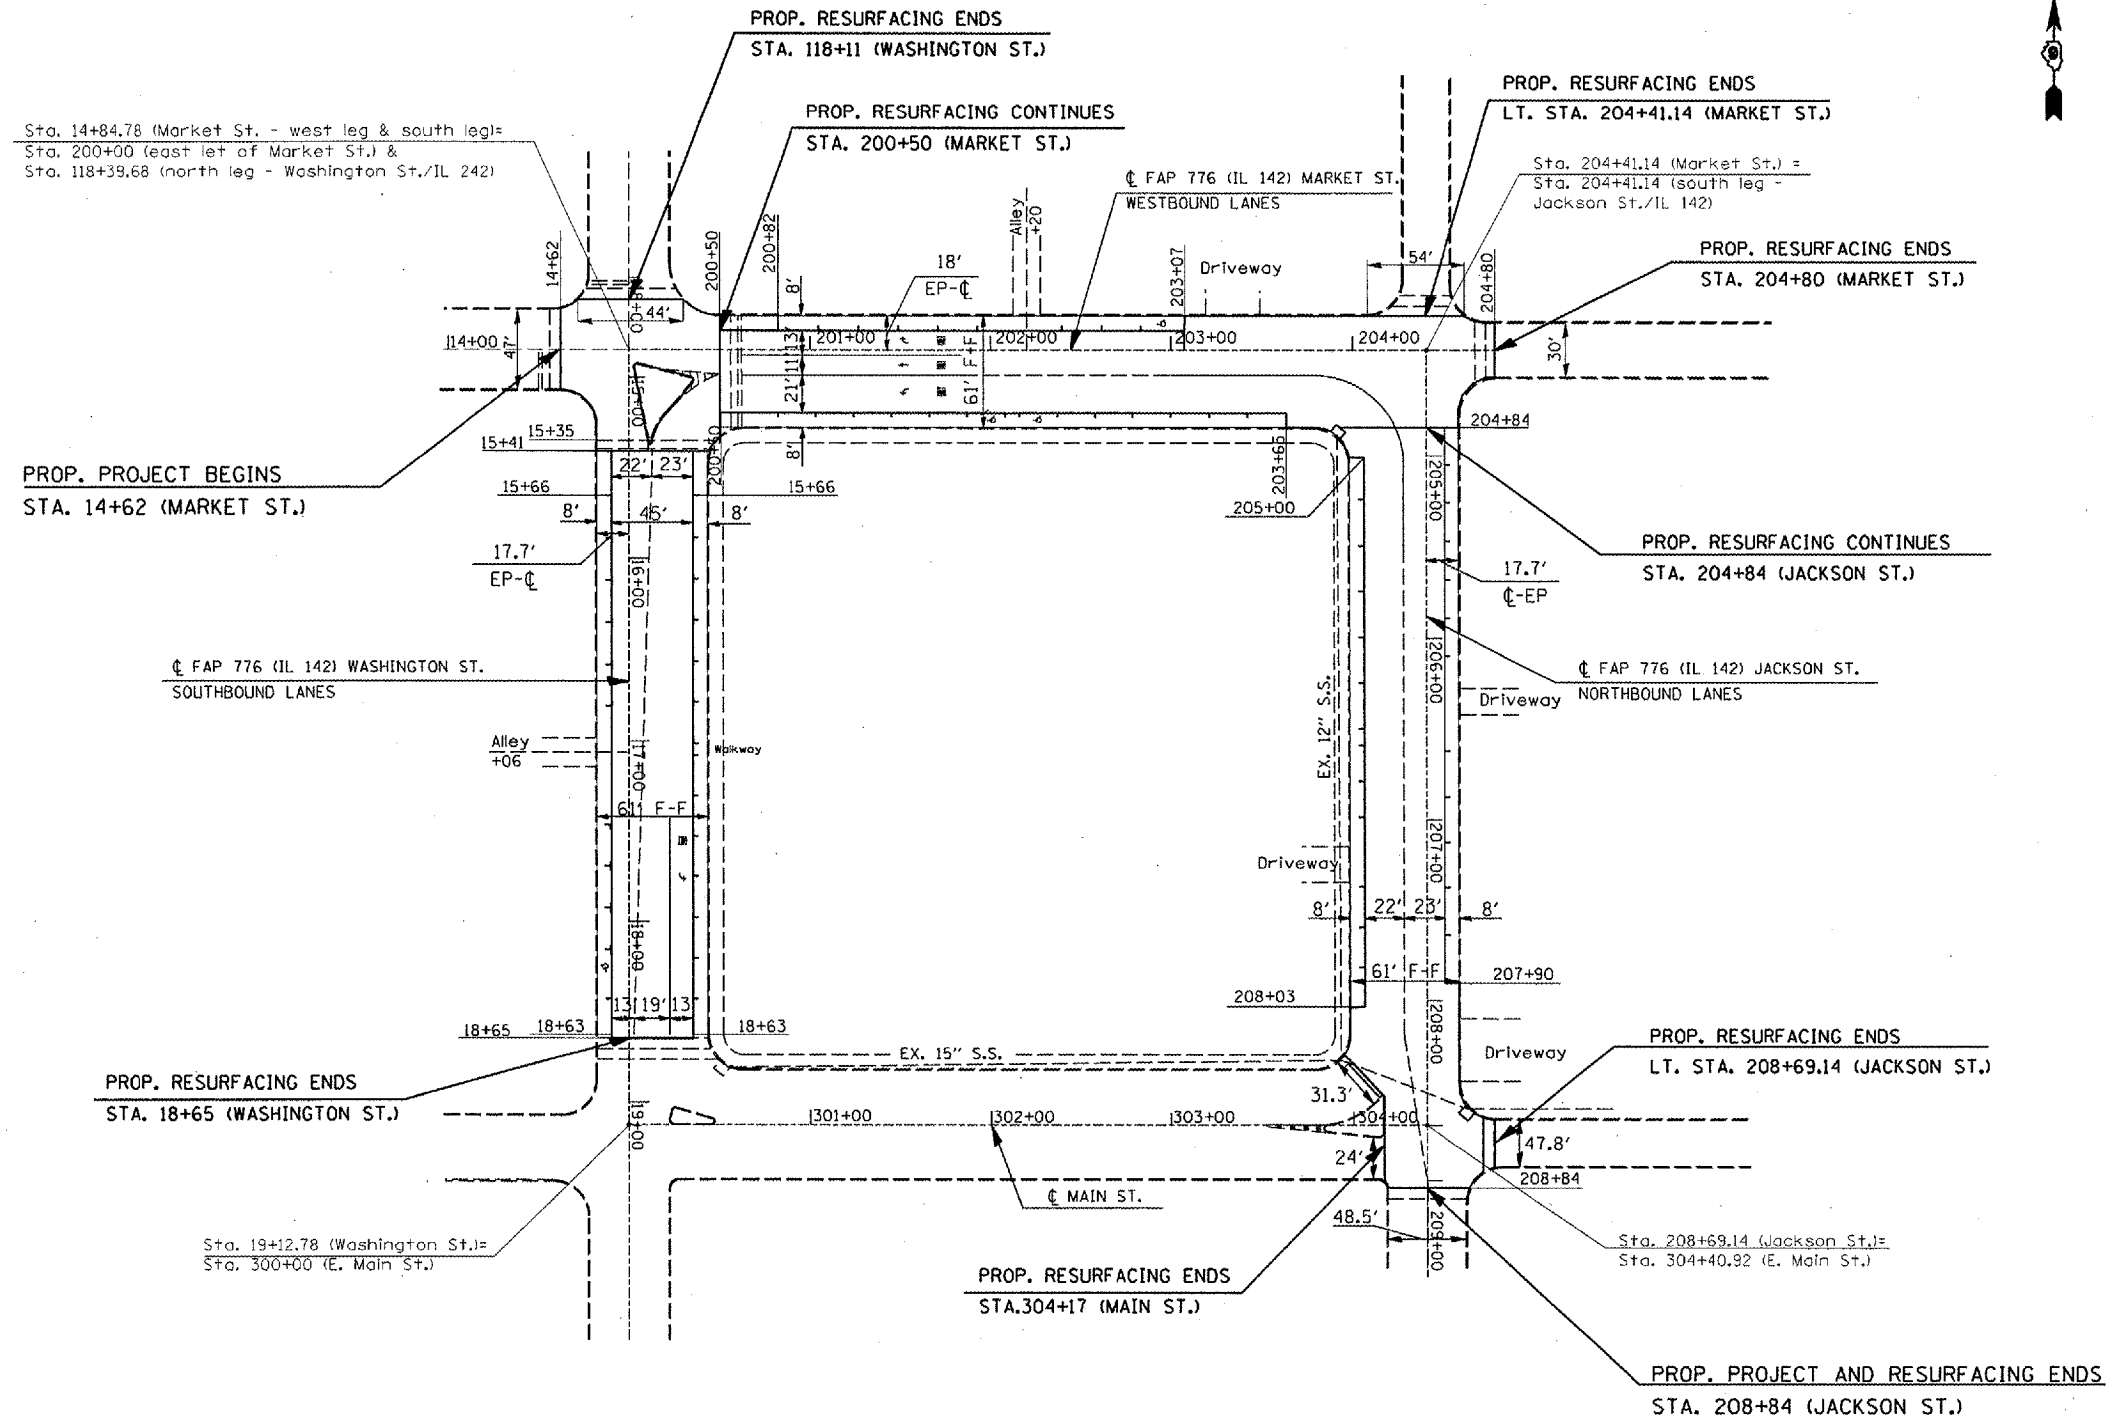

PLOT DATE = 12/12/2006  
 FILE NAME = c:\p\99987\99987.dwg  
 PLOT SCALE = 1/8" = 1'-0"  
 USER NAME = mcdonald