



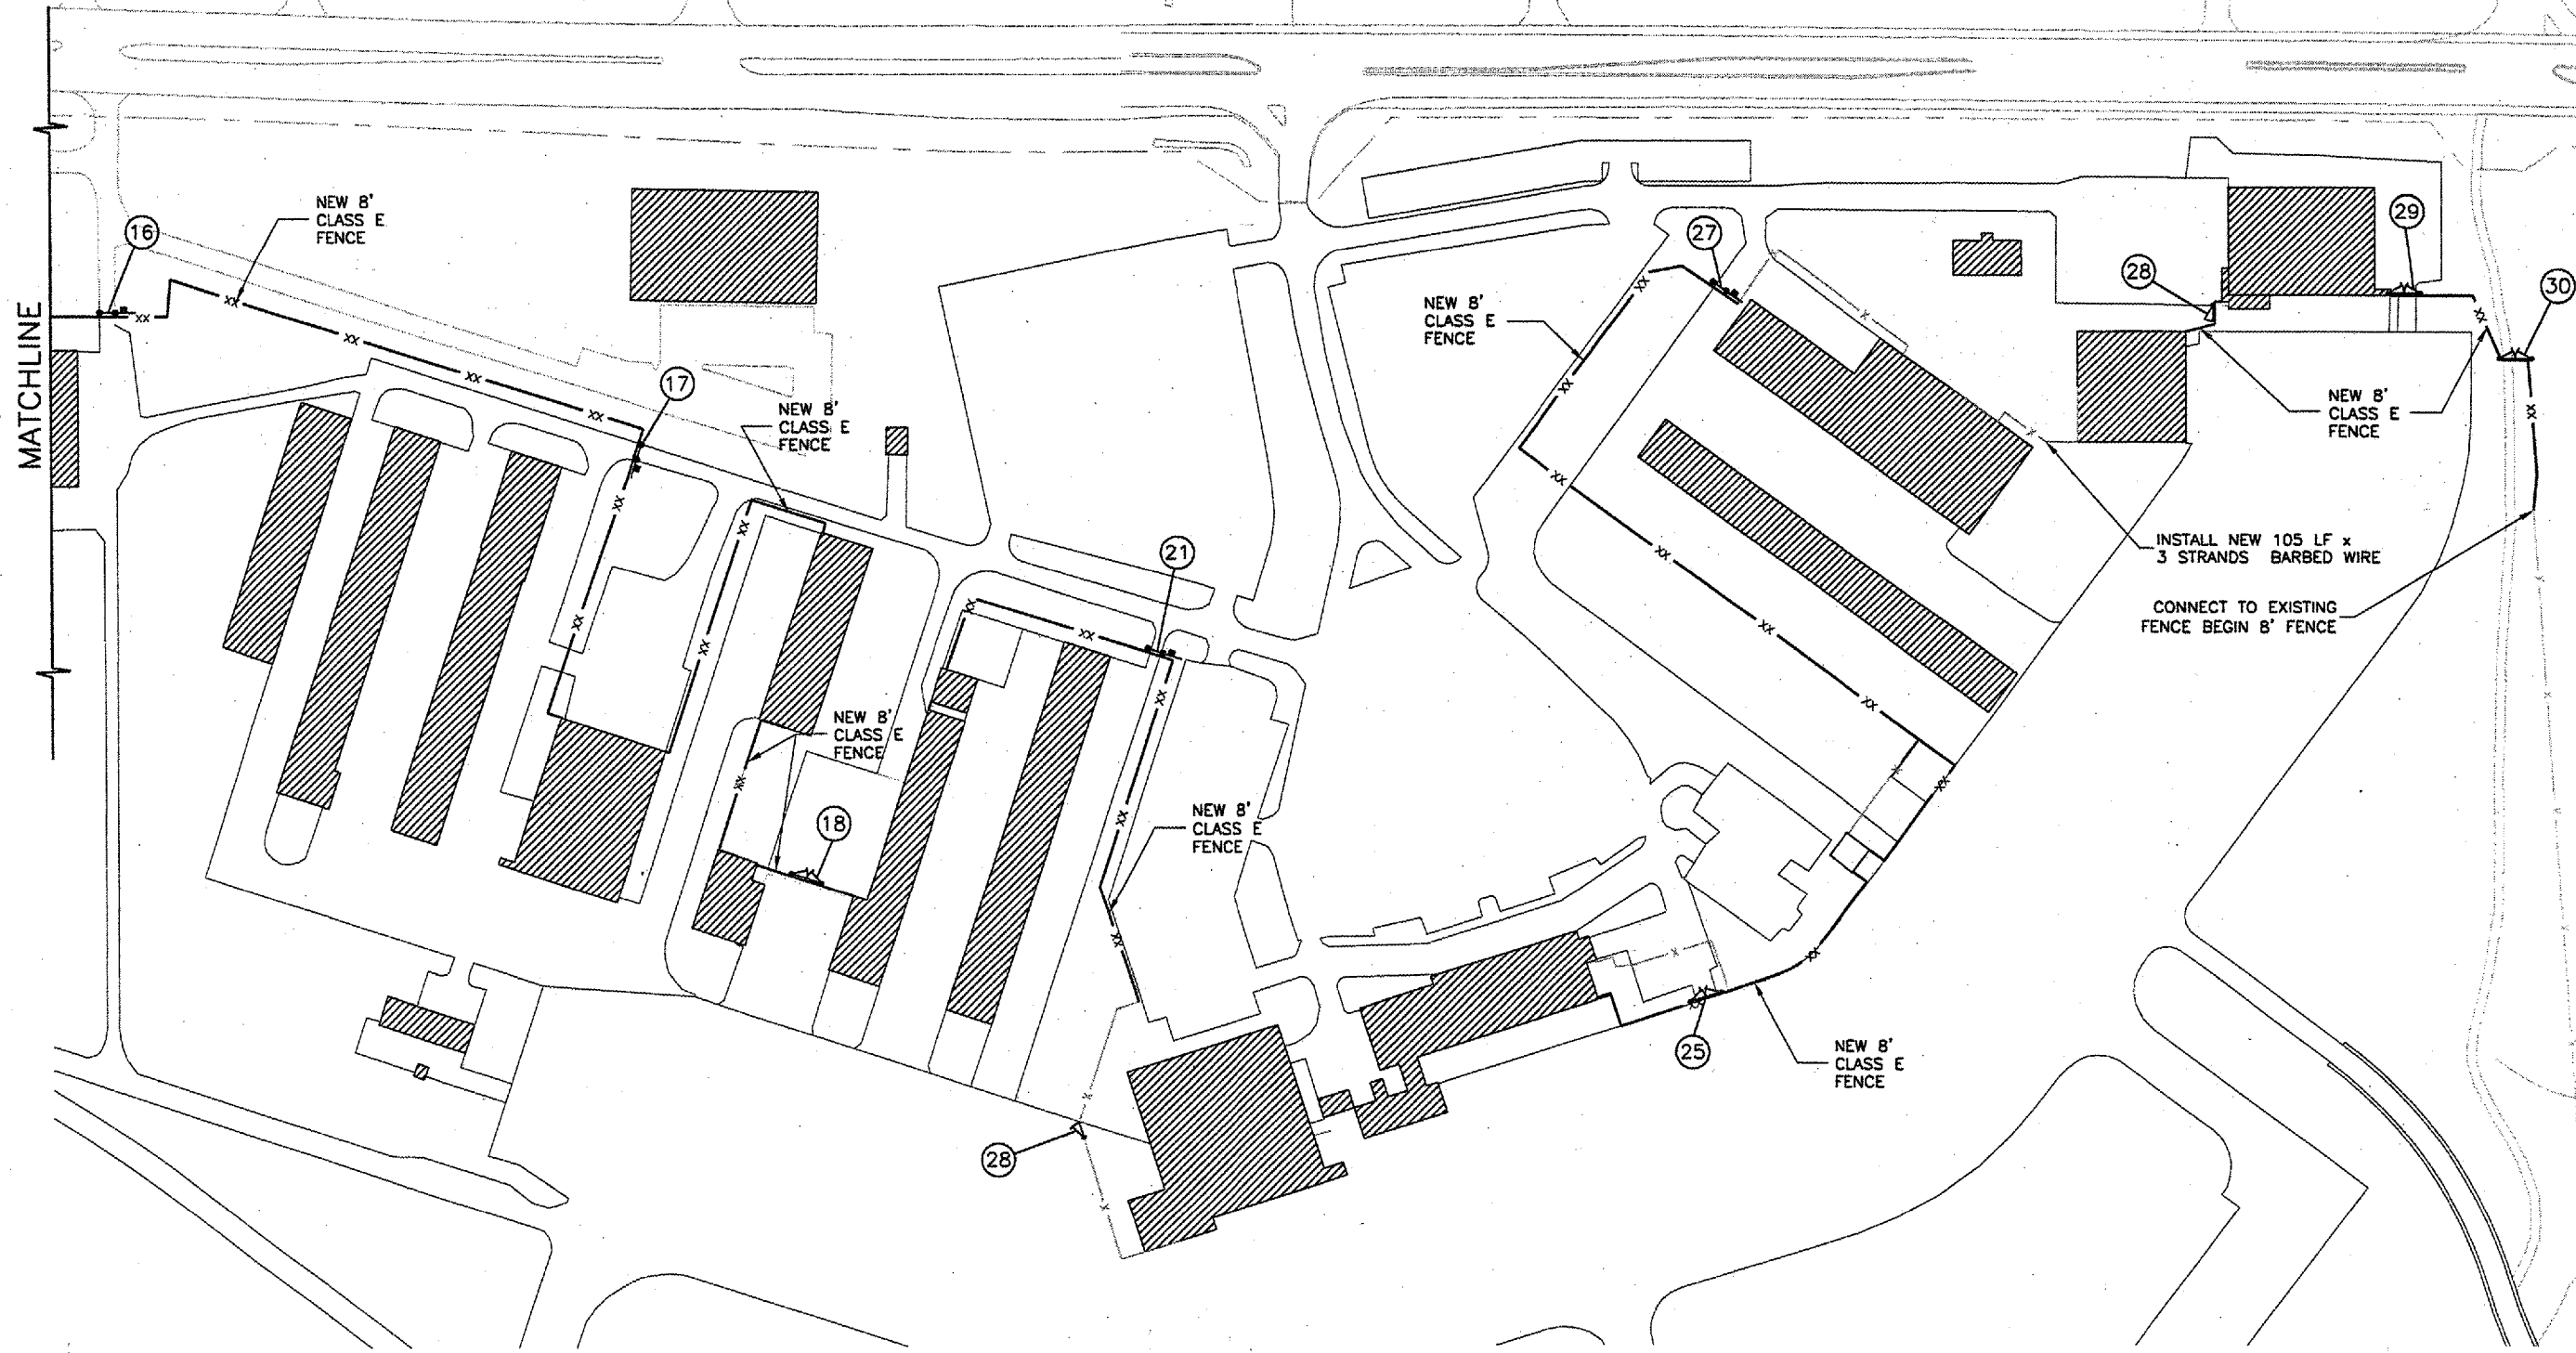

REVISIONS		
NUMBER	BY	DATE

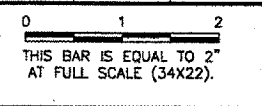

**BLOOMINGTON-NORMAL AIRPORT AUTHORITY
 CENTRAL ILLINOIS REGIONAL AIRPORT
 BLOOMINGTON, ILLINOIS**
**UPGRADE PERIMETER FENCE PHASE 1
 PROPOSED FENCE PLAN 1**

© Copyright CMT, Inc.
CMT
 CRAWFORD, MURPHY & TILLY, INC.
 CONSULTING ENGINEERS
 License No. 94-00819

- NOTES:**
1. SEE GATE TABLE SHEET FOR EXISTING GATE TYPE AND PROPOSED IMPROVEMENTS.
 2. NEW FENCE WILL BE INSTALLED IN THE SAME LOCATION AS THE EXISTING FENCE UNLESS SHOWN OTHERWISE.
 3. SEE PROPOSED FENCE PLAN 2 FOR GATE 18, 22 AND 28 LOCATIONS.

LEGEND

	NEW MANUAL VEHICLE GATE
	NEW MANUAL PEDESTRIAN GATE
	NEW ELECTRIC VEHICLE GATE
	NEW GATE LOCATION
	EXISTING FENCE
	NEW FENCE

DESIGN BY:	CBG
DRAWN BY:	CMT
CHECKED BY:	<i>RLW</i>
APPROVED BY:	<i>RLW</i>
DATE:	1/12/2007
JOB No:	06085-03-00
ILLINOIS PROJECT	BMI-3653
A.I.P. PROJECT	3-17-0006-47
SHEET 8 OF 26 SHEETS	