
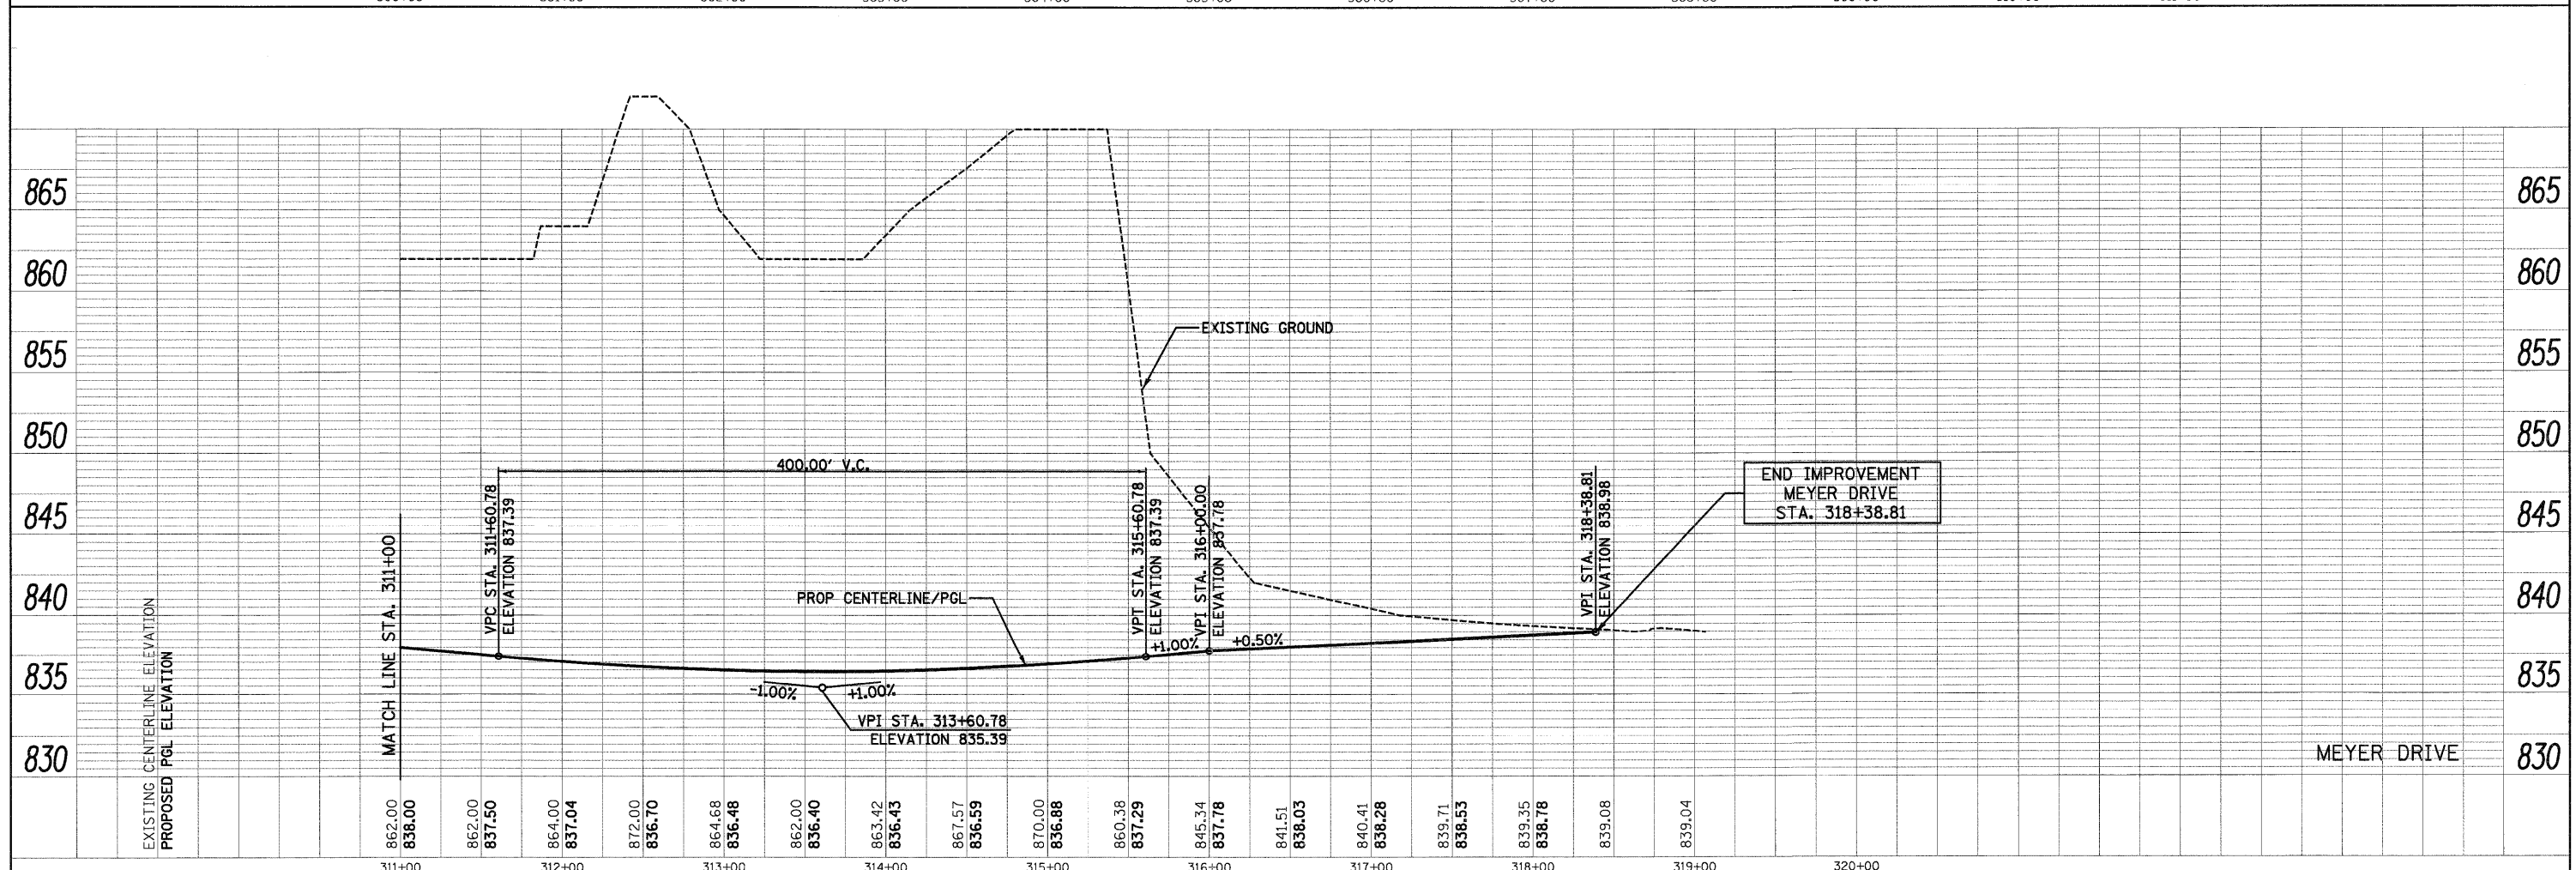


PLAIN SURVEYED BY DATE  
 ALIGNED BY DATE  
 NOTE BOOK NO. CHECKED BY DATE  
 CAD FILE NAME

PROFILE SURVEYED BY DATE  
 PLOTTED BY DATE  
 NOTE BOOK NO. CHECKED BY DATE  
 STRUCTURE NOTATIONS CHFD

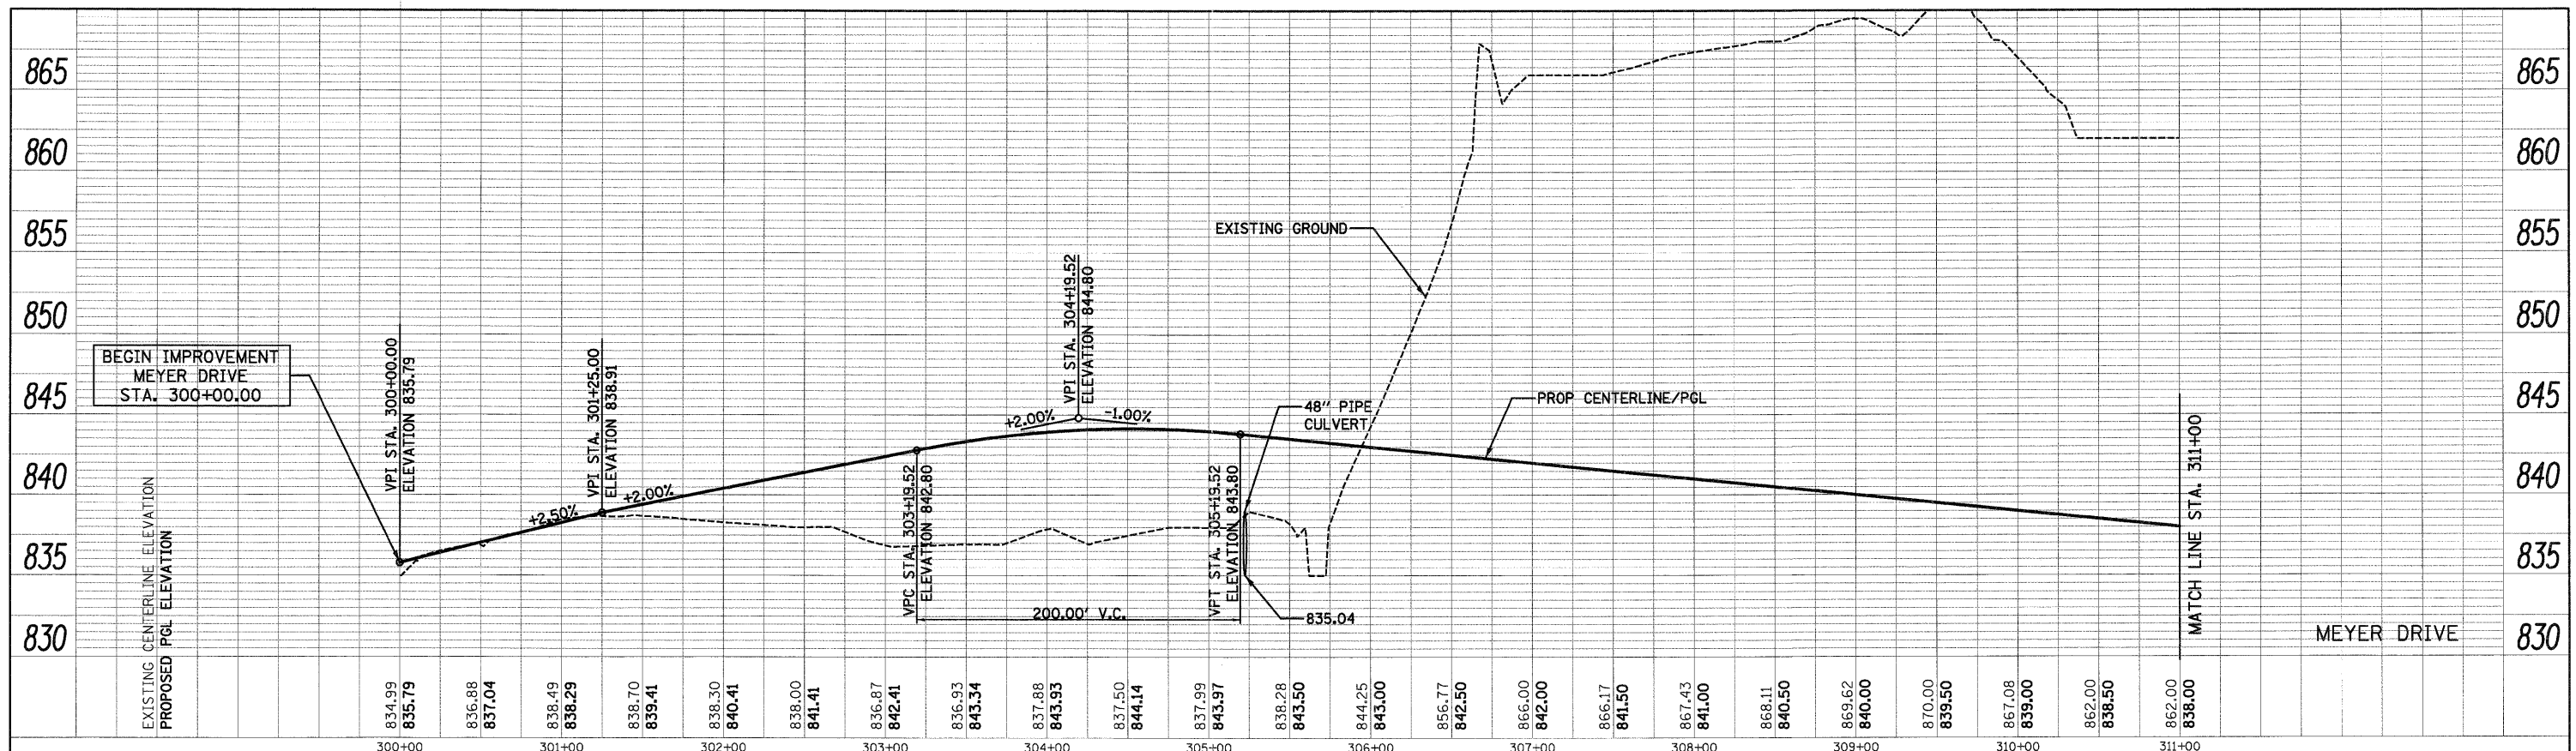

FILE NAME = ...D160F78-sht-prof-01.dgn	USER NAME = ctb	DESIGNED - CTB	REVISED -	<b>STATE OF ILLINOIS DEPARTMENT OF TRANSPORTATION</b>	<b>PROFILES</b>	F.A. RTE.	SECTION 18A-1	COUNTY McHENRY	TOTAL SHEETS 115	SHEET NO. 22	
PLOT SCALE = 620.0000' / Ft.	CHECKED - GAB	REVISED -	REVISED -			SCALE:	SHEET NO. 1 OF 3 SHEETS	CONTRACT NO. 60F78	ILLINOIS FED. AID PROJECT		
PLOT DATE = 1/18/2012	DATE - 1/20/2012	REVISED -	REVISED -			STA. 300+00 TO STA. 318+38.81					