

0 20 40 60 80 100 120 140 160 180 200 220 240 260 280 300 320 340 360 380 400 420 440 460 480 500 520 540 560 580 600


PROPOSED @ PAVEMENT
ILLINOIS RTE 31 BYPASS

LEGEND
 - - - - - EXISTING GROUND LINE
 _____ PROPOSED GROUND LINE
 _____ FUTURE PROPOSED GROUND LINE

NOTES
 1. THE FUTURE PROPOSED GROUND LINE IS THE FINAL DESIGN GRADE OF IL RTE 31 - WESTERN ALGONQUIN BYPASS

DATE	
BY	
FINAL SURVEY	SURVEYED
NOTE BOOK NO.	PLOTTED
	TEMPERATURE
	AREAS CHECKED

DATE	
BY	
ORIGINAL SURVEY	SURVEYED
NOTE BOOK NO.	PLOTTED
	TEMPERATURE
	AREAS CHECKED

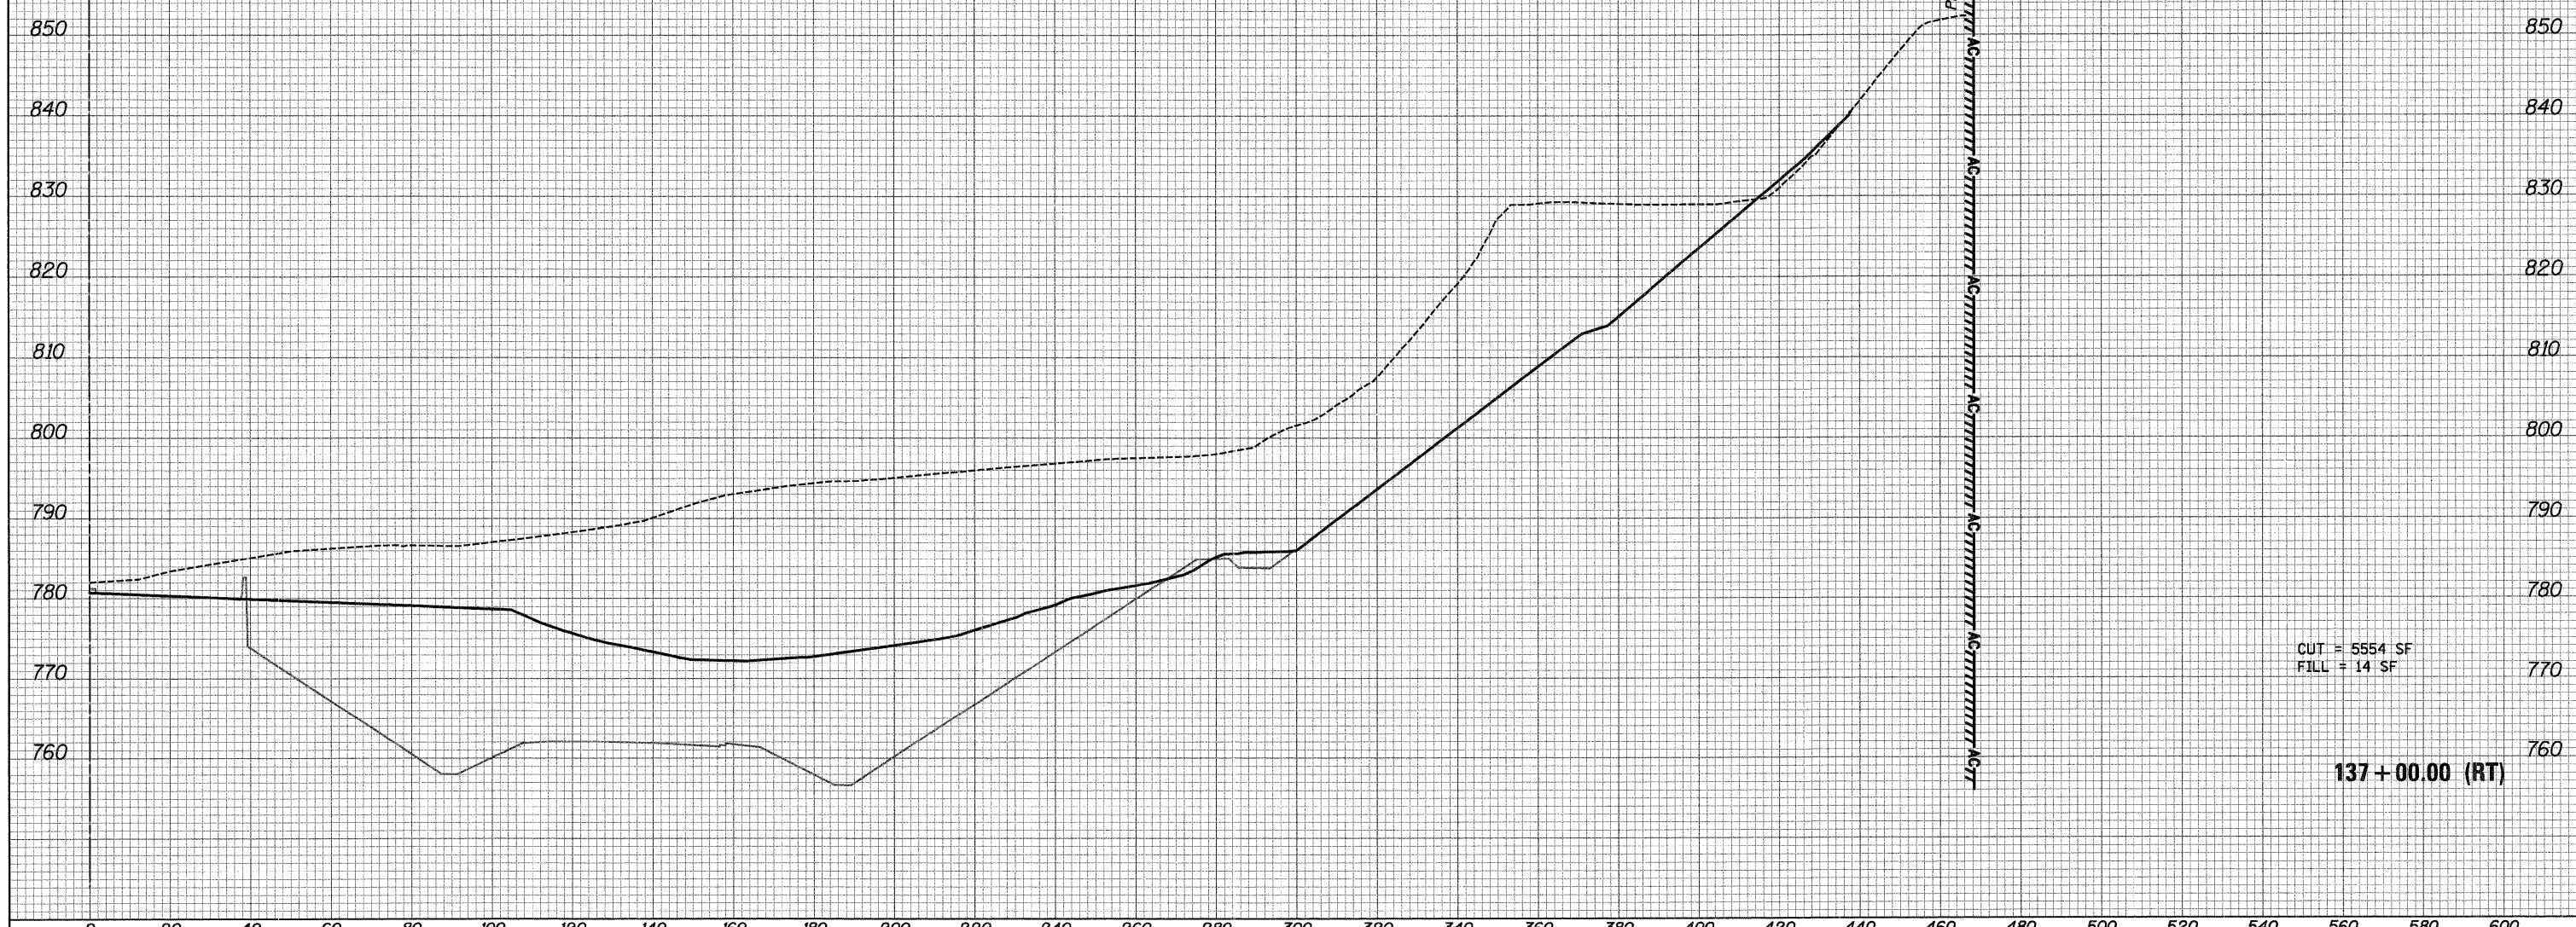

CUT = 5554 SF
FILL = 14 SF

137+00.00 (RT)

FILE NAME = ... \D150F78-sht-xsec@2.dgn	USER NAME = atb	DESIGNED - AKW	REVISED -	STATE OF ILLINOIS DEPARTMENT OF TRANSPORTATION	CROSS SECTIONS				F.A. RTE.	SECTION	COUNTY	TOTAL SHEETS	SHEET NO.
	PLOT SCALE = 20.0000' / 1in.	DRAWN - AKW	REVISED -		SCALE:	SHEET NO.	OF	SHEETS	STA. 137+00.00	TO STA. 137+00.00	McHENRY	115	79
	PLOT DATE = 1/18/2012	CHECKED - PML	REVISED -								CONTRACT NO. 60F78		
		DATE - 1/20/2012	REVISED -								ILLINOIS FED. AID PROJECT		