


DATE: _____
 BY: _____
 SURVEYED: _____
 PLOTTED: _____
 EMPLATE: _____
 NO. _____
 AREAS CHECKED: _____

DATE: _____
 BY: _____
 SURVEYED: _____
 PLOTTED: _____
 EMPLATE: _____
 NO. _____
 AREAS CHECKED: _____

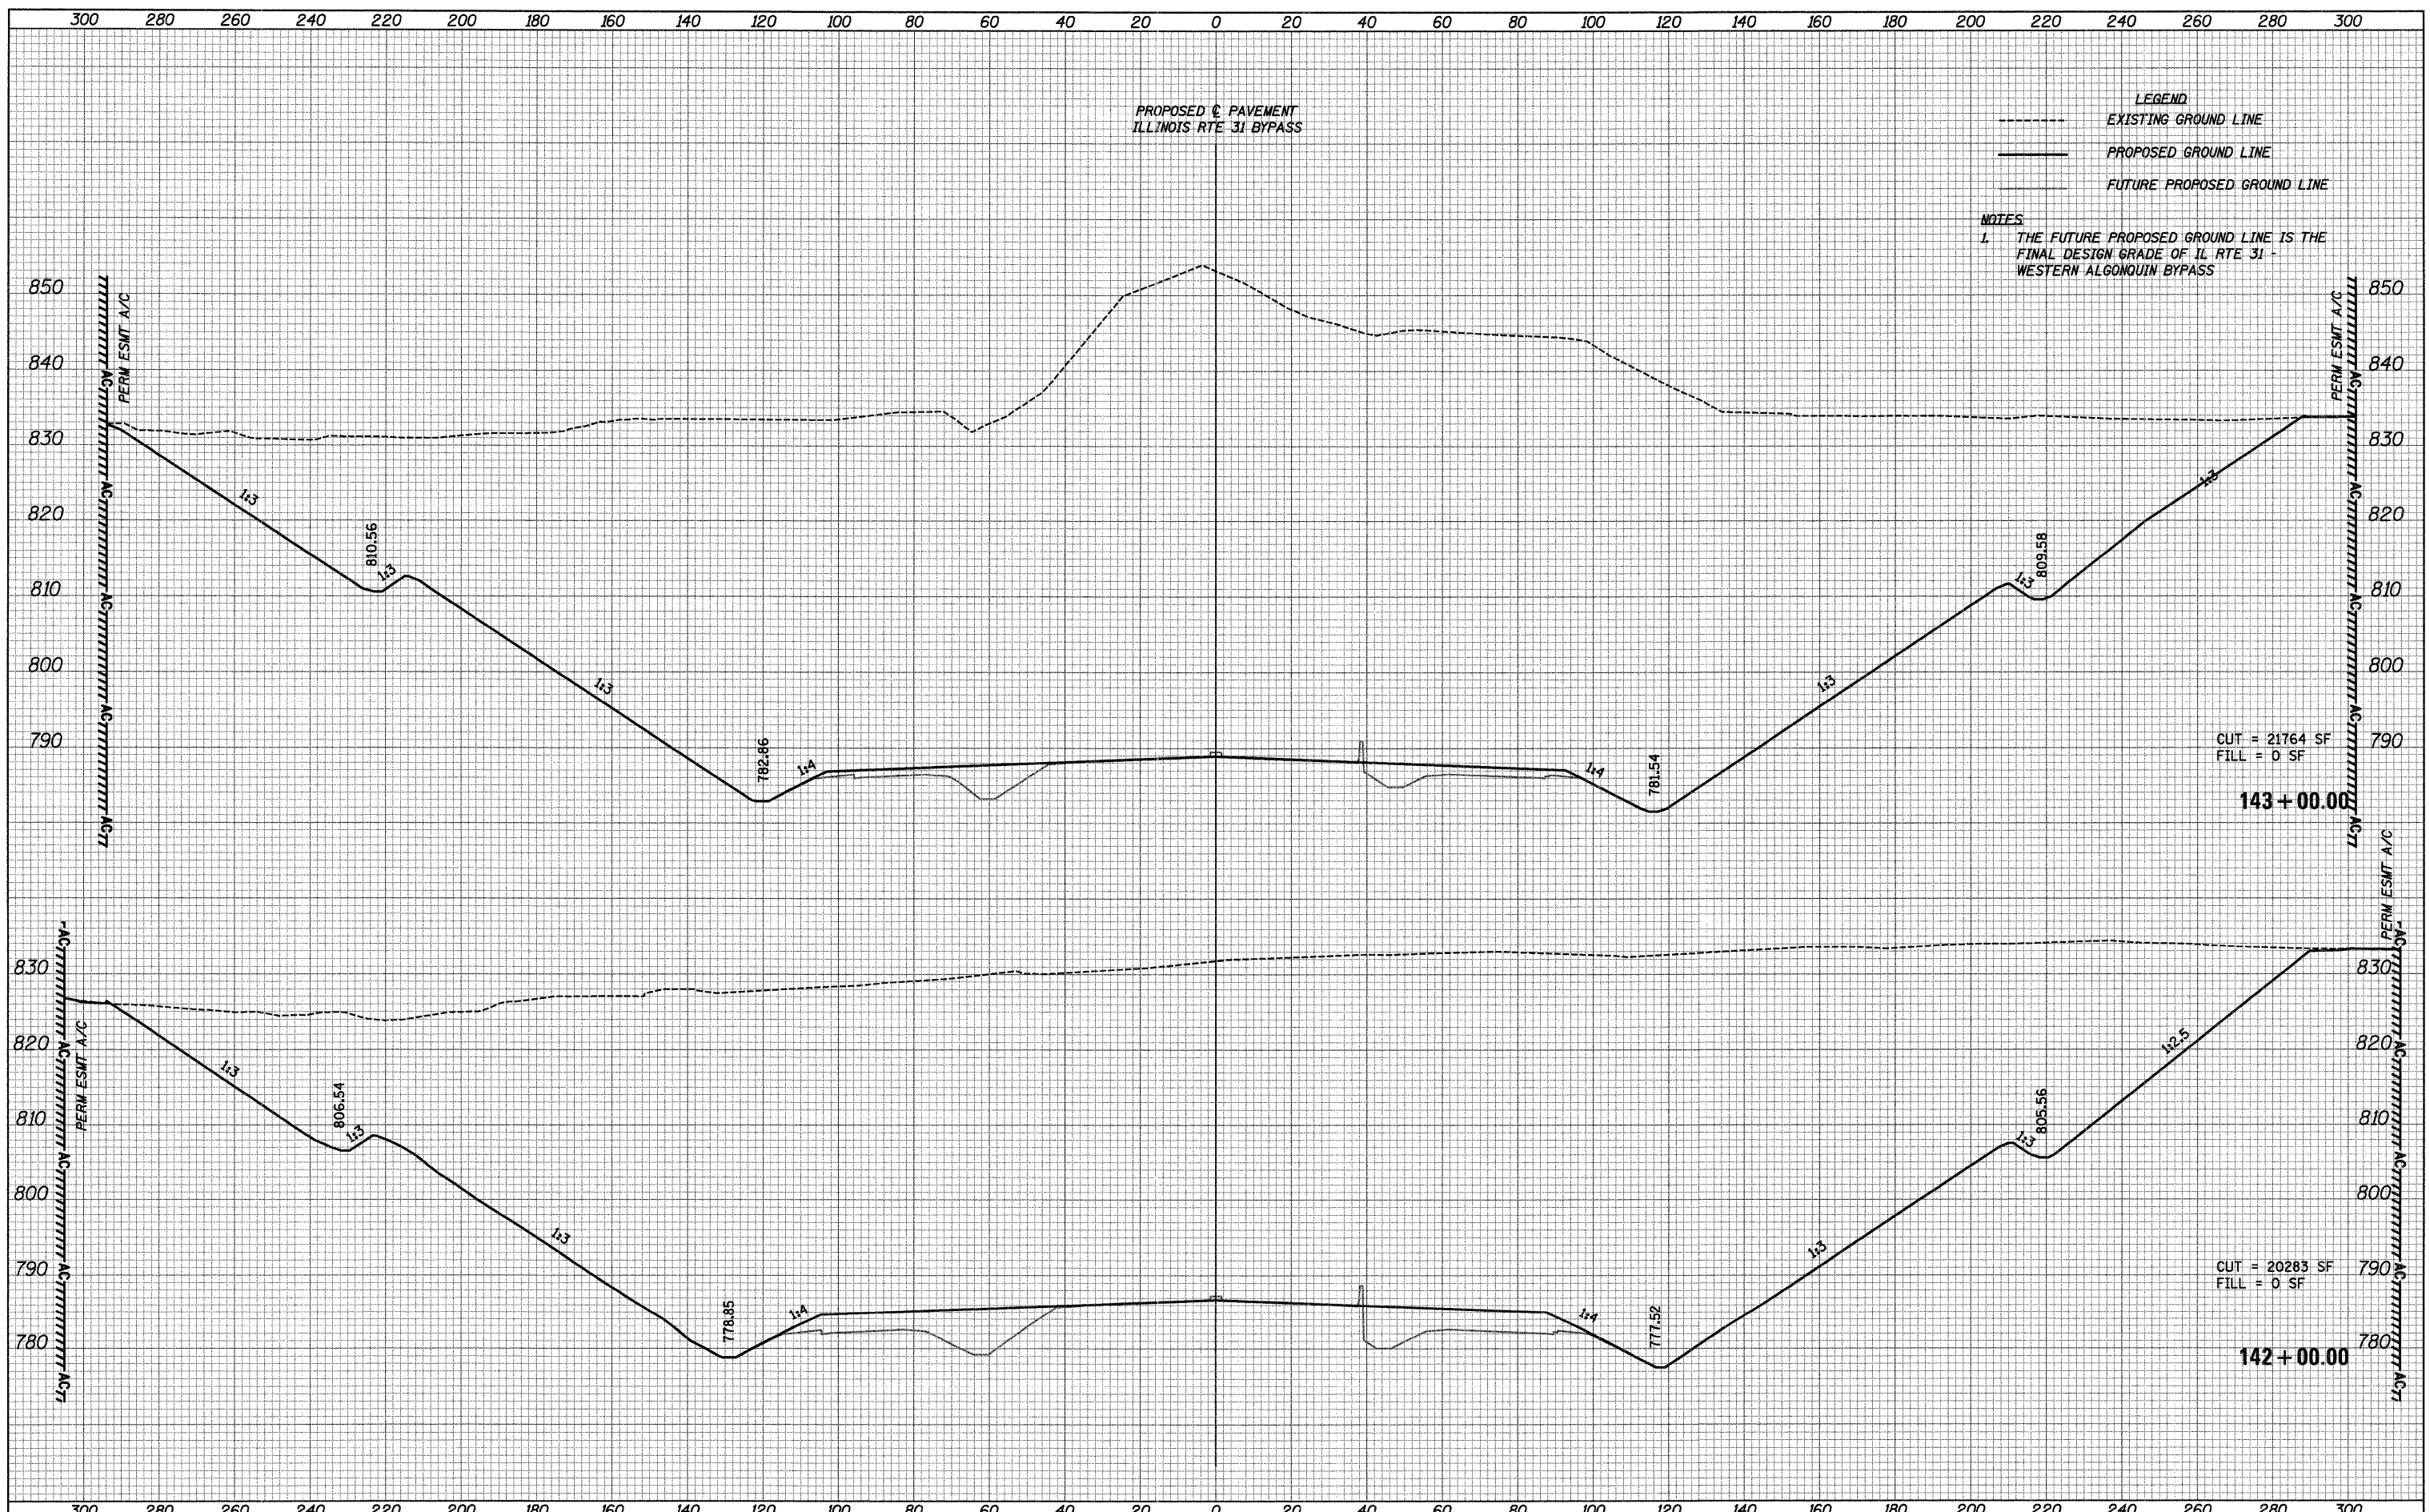

FILE NAME = ...\\D160F78-sh-t-xsec083.dgn	USER NAME = ctb	DESIGNED - AKW	REVISED -	STATE OF ILLINOIS DEPARTMENT OF TRANSPORTATION	CROSS SECTIONS				F.A. RTE.	SECTION	COUNTY	TOTAL SHEETS	SHEET NO.
PLOT SCALE = 20.0000' / 1" =	DRAWN - AKW	CHECKED - PML	REVISED -		SCALE:	SHEET NO.	OF	SHEETS	STA. 142+00.00	TO STA. 143+00.00	McHENRY	115	84
PLOT DATE = 1/18/2012	DATE - 1/20/2012	REVISED -			CONTRACT NO. 60F78 ILLINOIS FED. AID PROJECT								