


DATE	
BY	
SURVEYED	
PLOTTED	
EMPLATE	
NOTE BOOK	
AREAS CHECKED	
NO.	

DATE	
BY	
SURVEYED	
PLOTTED	
EMPLATE	
NOTE BOOK	
AREAS CHECKED	
NO.	

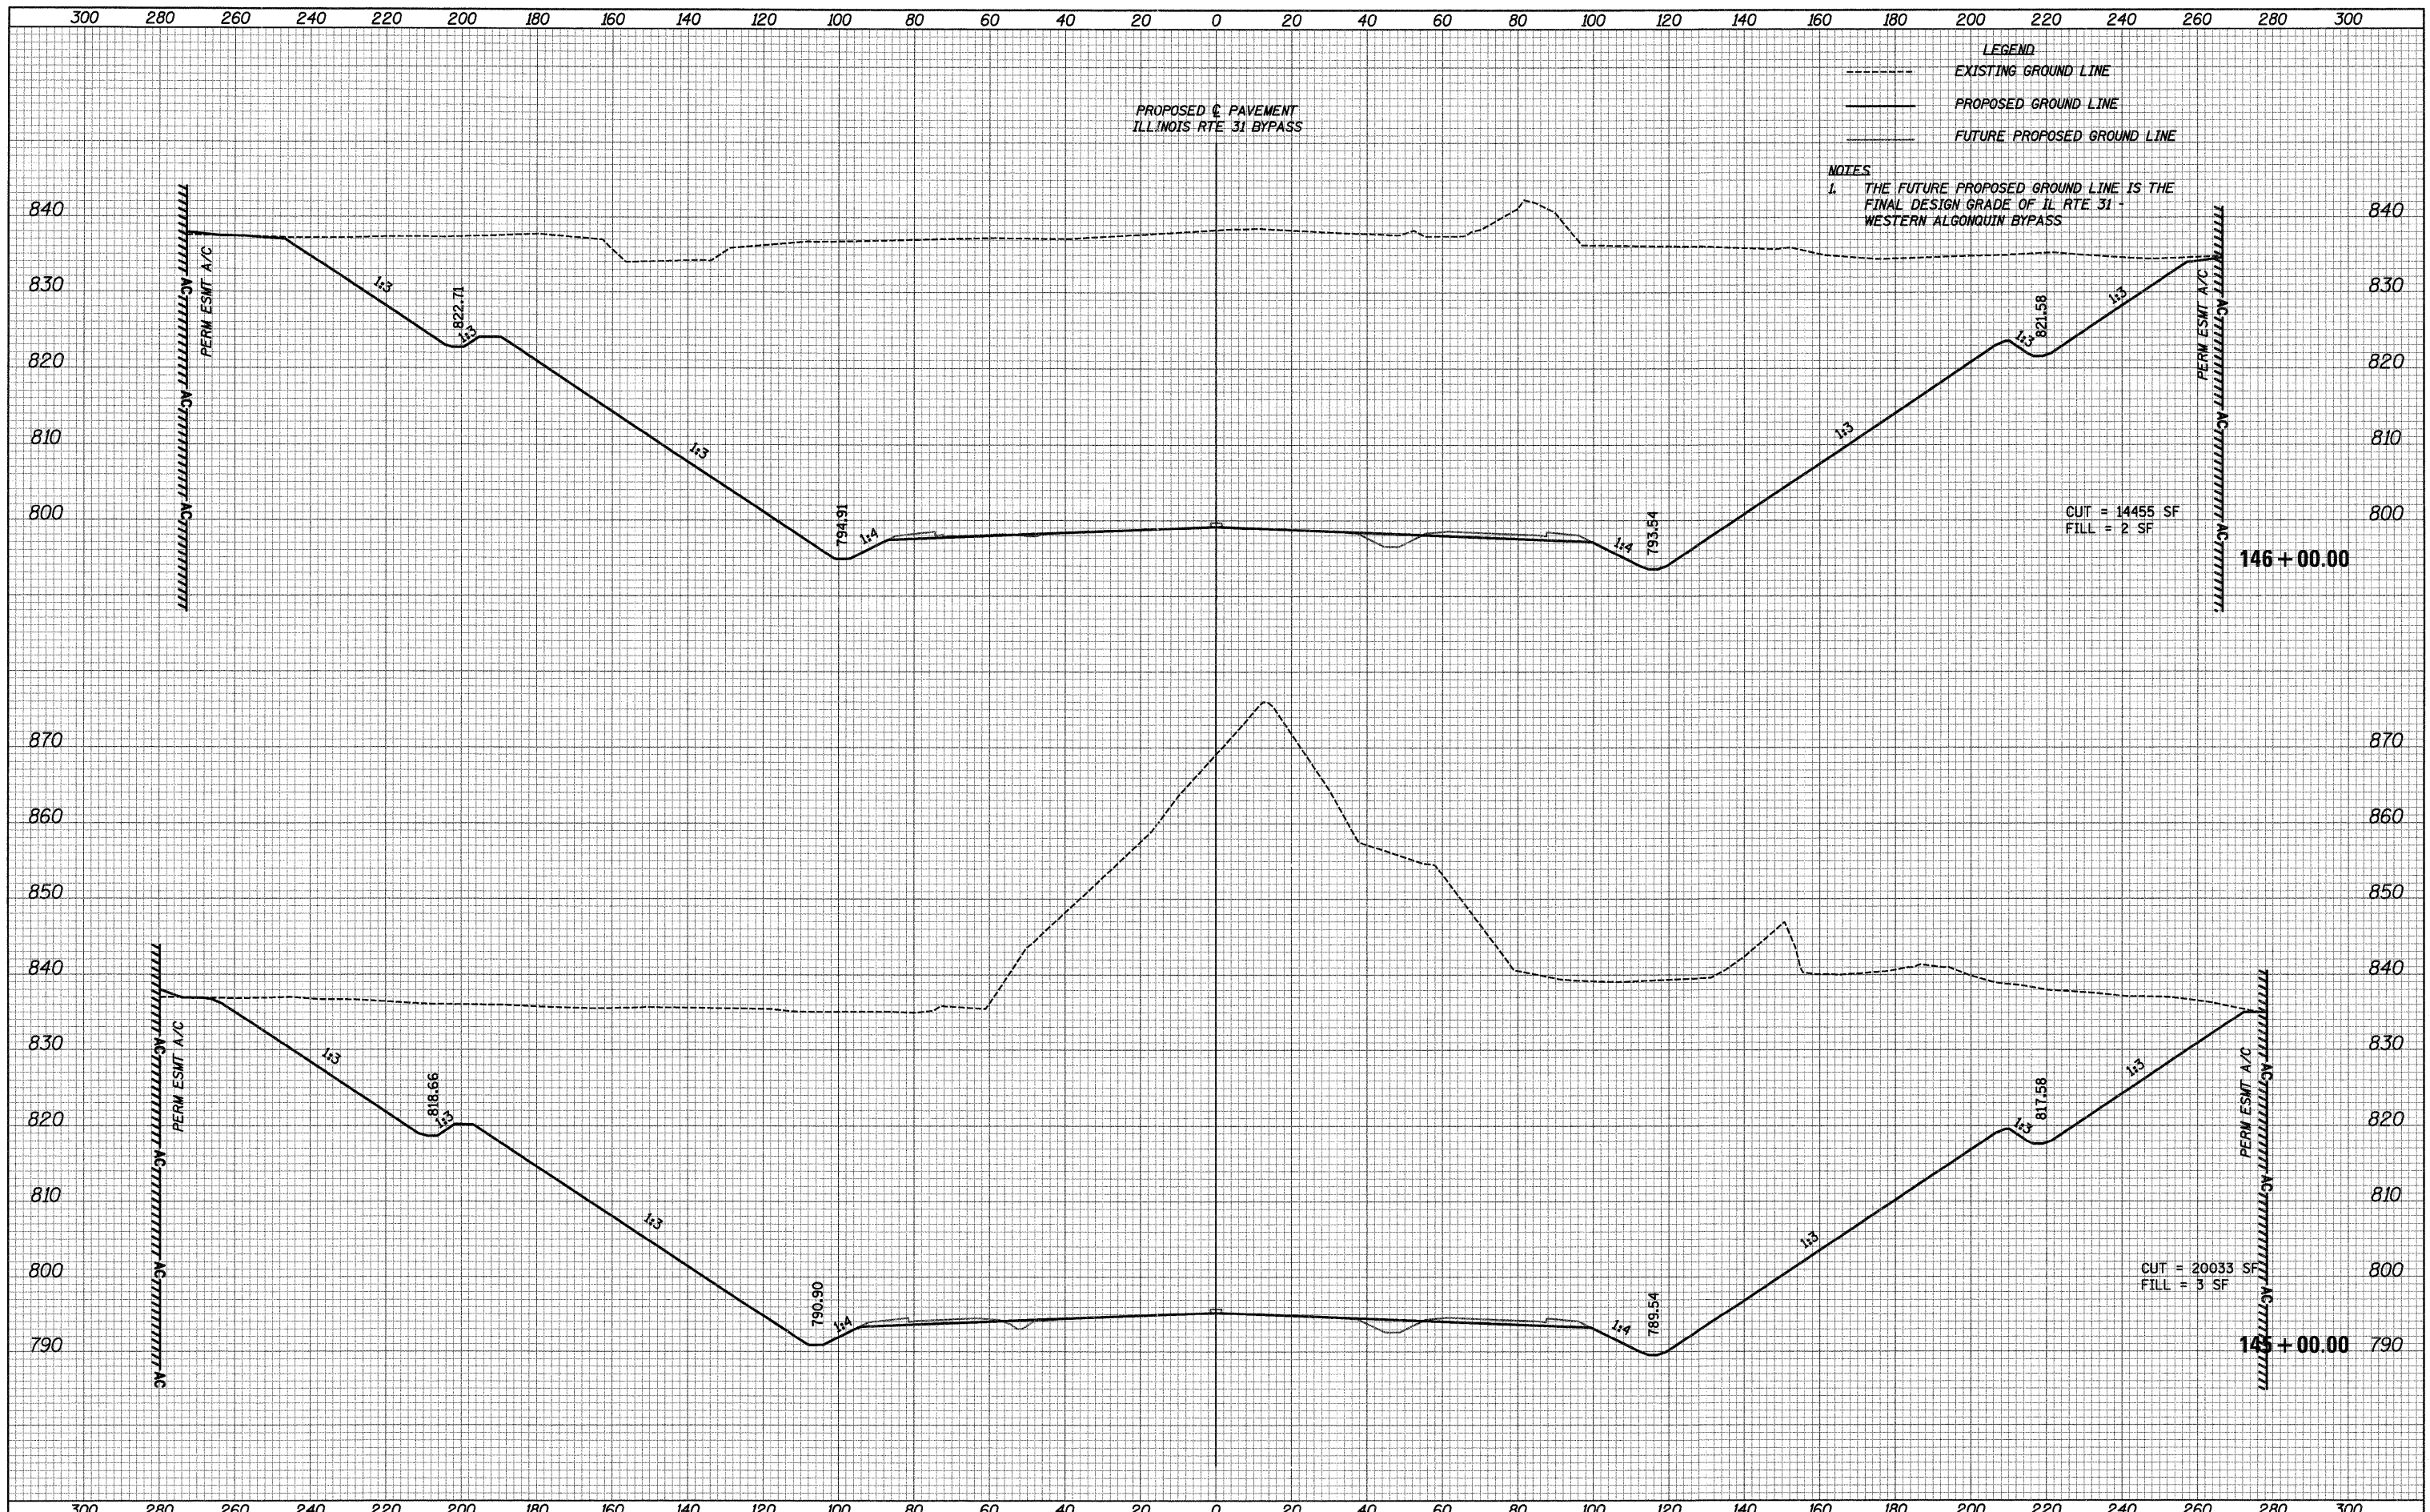

**LEGEND**  
 - - - - - EXISTING GROUND LINE  
 \_\_\_\_\_ PROPOSED GROUND LINE  
 ..... FUTURE PROPOSED GROUND LINE

**NOTES**  
 1. THE FUTURE PROPOSED GROUND LINE IS THE FINAL DESIGN GRADE OF IL RTE 31 - WESTERN ALGONQUIN BYPASS

FILE NAME = ...\\D162F78-shr-xsec03.dgn

USER NAME = ctb  
 DESIGNED - AKW  
 DRAWN - AKW  
 CHECKED - PML  
 DATE - 1/20/2012

REVISED -  
 REVISED -  
 REVISED -  
 REVISED -

**STATE OF ILLINOIS  
 DEPARTMENT OF TRANSPORTATION**

**CROSS SECTIONS**  
 SCALE: SHEET NO. OF SHEETS STA. 145+00.00 TO STA. 146+00.00

F.A. RTE.	SECTION	COUNTY	TOTAL SHEETS	SHEET NO.
	18A-1	McHENRY	115	86
CONTRACT NO. 60F78			ILLINOIS FED. AID PROJECT	