


DATE	
BY	
FINN	
SURVEY	
PLOTTED	
NOTE BOOK	
AREAS CHECKED	
NO.	

DATE	
BY	
ORIGINAL	
SURVEY	
PLOTTED	
NOTE BOOK	
AREAS CHECKED	
NO.	

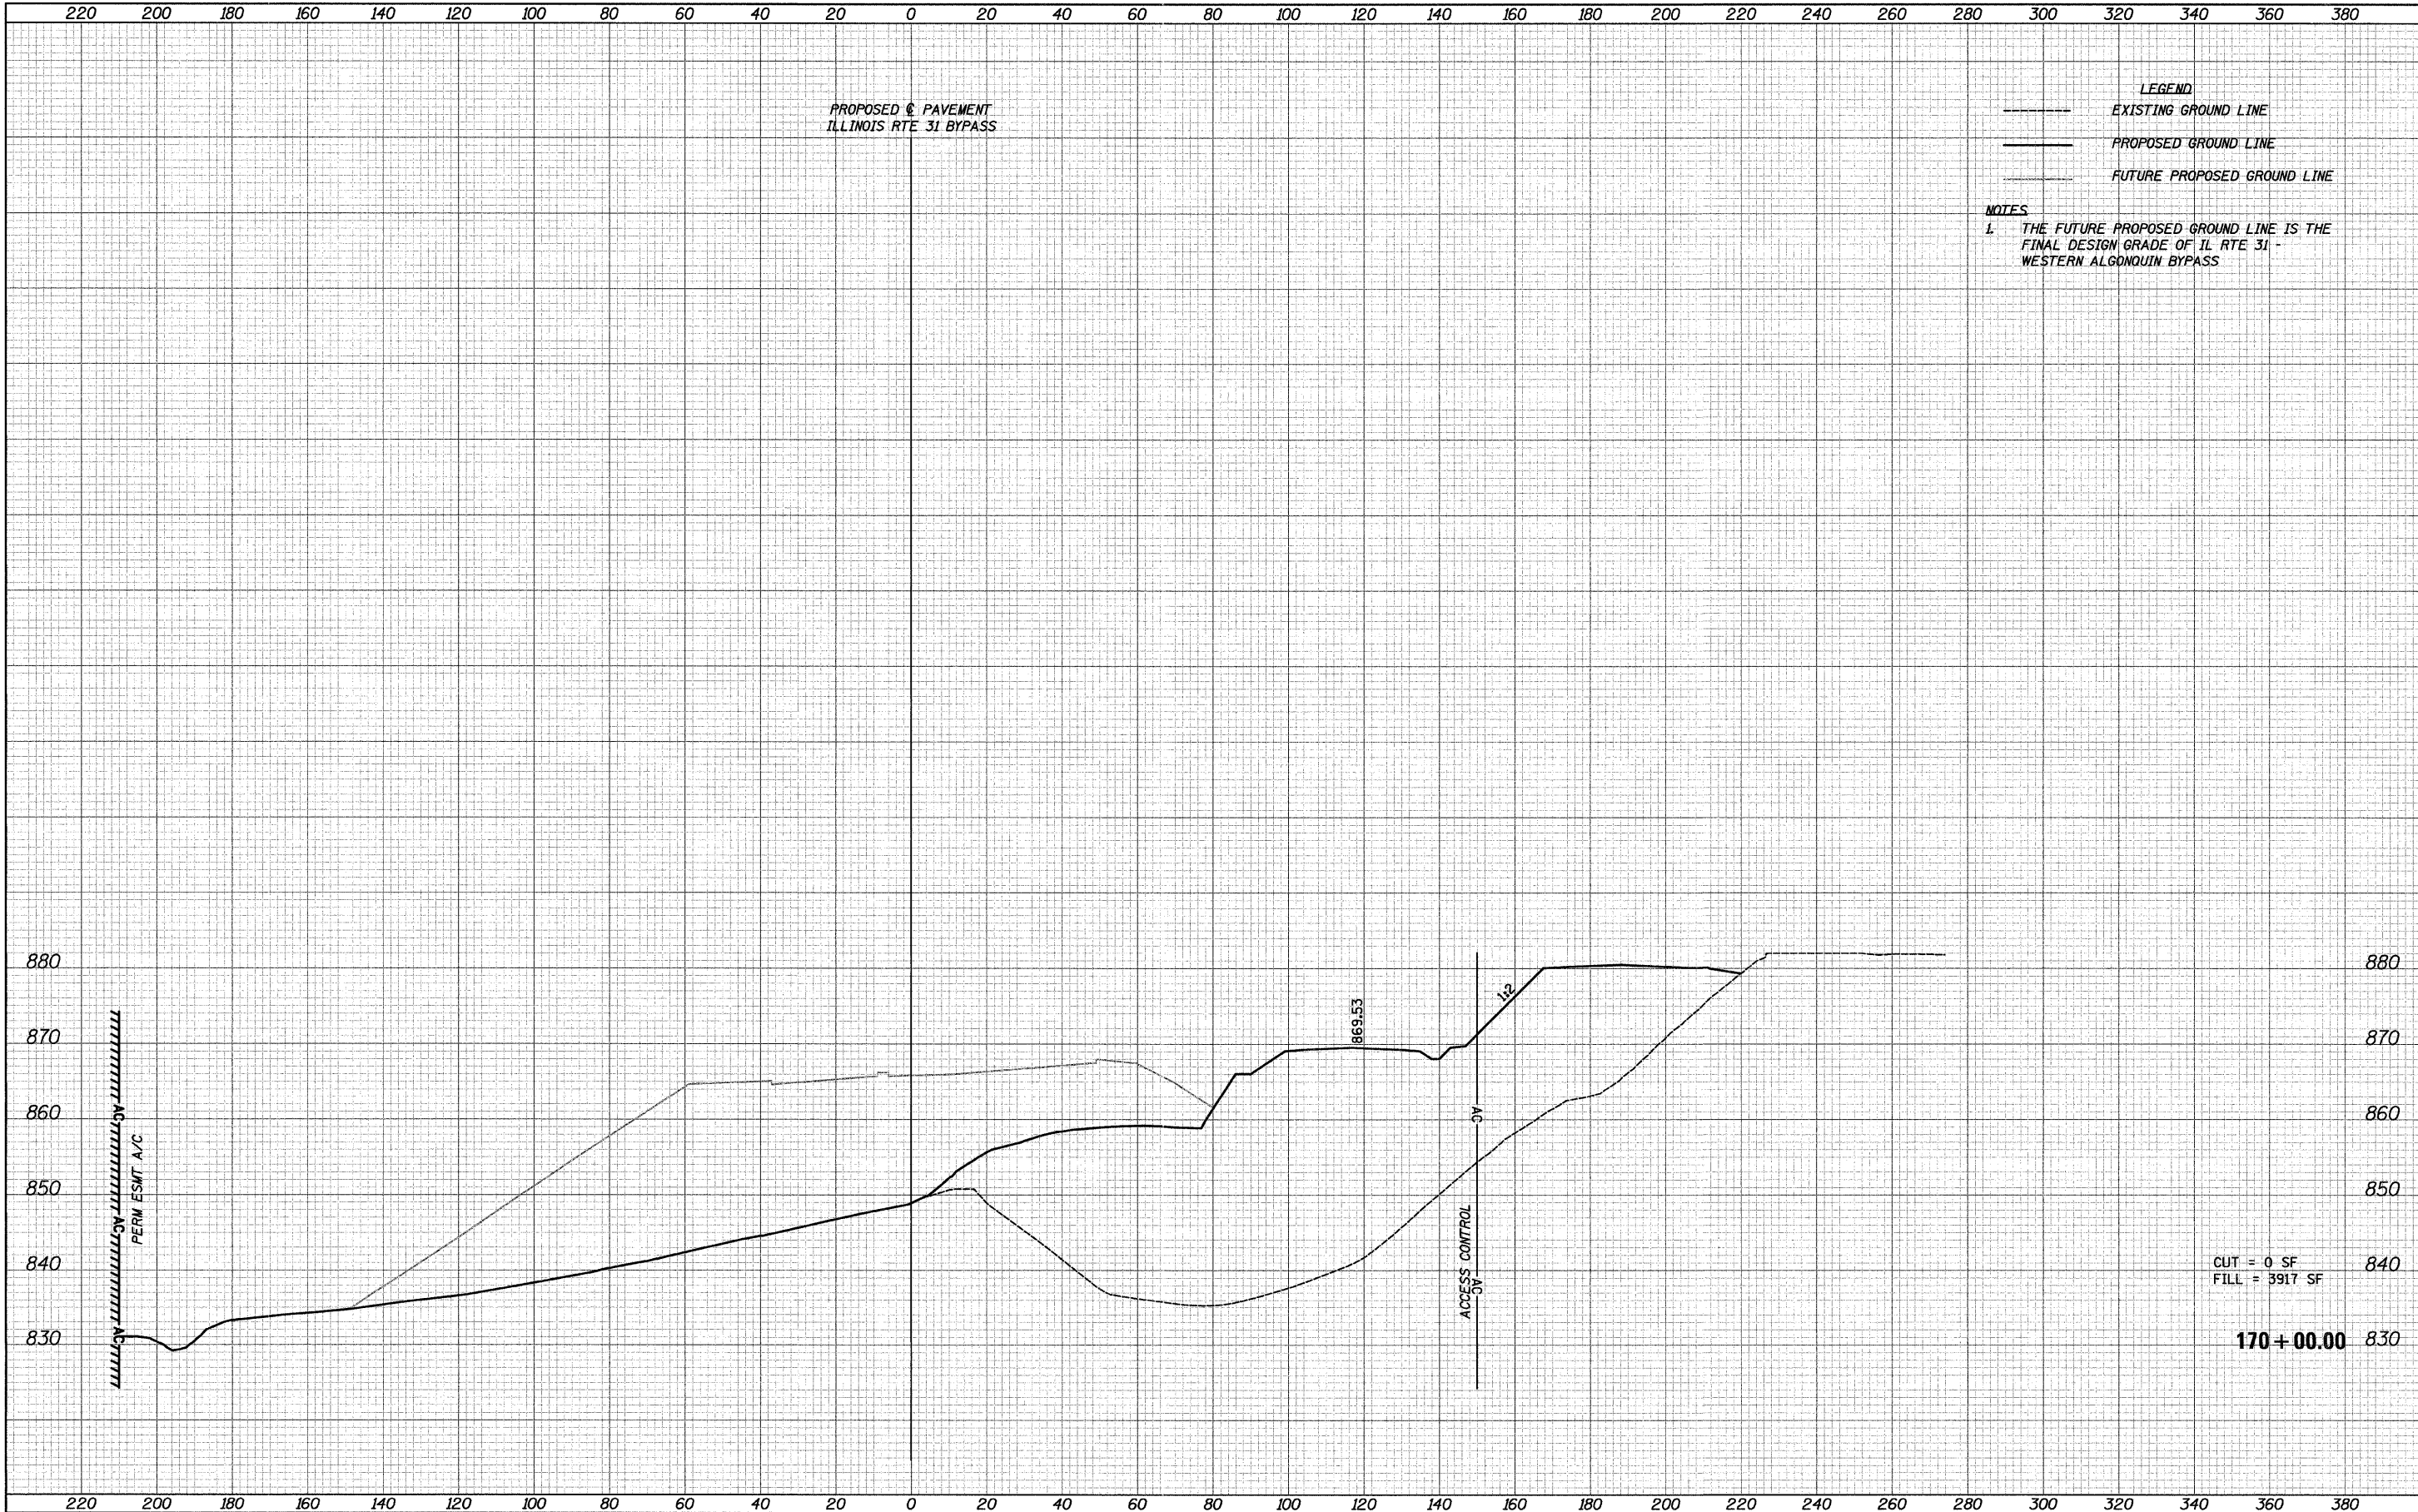

LEGEND
 ----- EXISTING GROUND LINE
 _____ PROPOSED GROUND LINE
 ----- FUTURE PROPOSED GROUND LINE

NOTES
 1. THE FUTURE PROPOSED GROUND LINE IS THE FINAL DESIGN GRADE OF IL RTE 31 - WESTERN ALGONQUIN BYPASS

FILE NAME = ...\\D168778-shtr-xsec@3.dgn	USER NAME = ctb	DESIGNED - AKW	REVISED -	STATE OF ILLINOIS DEPARTMENT OF TRANSPORTATION	CROSS SECTIONS			F.A. RTE.	SECTION	COUNTY	TOTAL SHEETS	SHEET NO.
	PLOT SCALE = 20.0000' / in.	DRAWN - AKW	REVISED -		SCALE:	SHEET NO.	OF	SHEETS	18A-1	McHENRY	115	97
	PLOT DATE = 1/27/2012	CHECKED - PML	REVISED -		STA. 170+00.00	TO STA. 170+00.00		CONTRACT NO. 60F78				
		DATE - 1/20/2012	REVISED -		ILLINOIS FED. AID PROJECT							