


DATE	
BY	
FINAL SURVEY	SURVEYED
NOTE BOOK	PLOTTED
NO.	TEMPLATE
	AREAS CHECKED

DATE	
BY	
ORIGINAL SURVEY	SURVEYED
NOTE BOOK	PLOTTED
NO.	TEMPLATE
	AREAS CHECKED

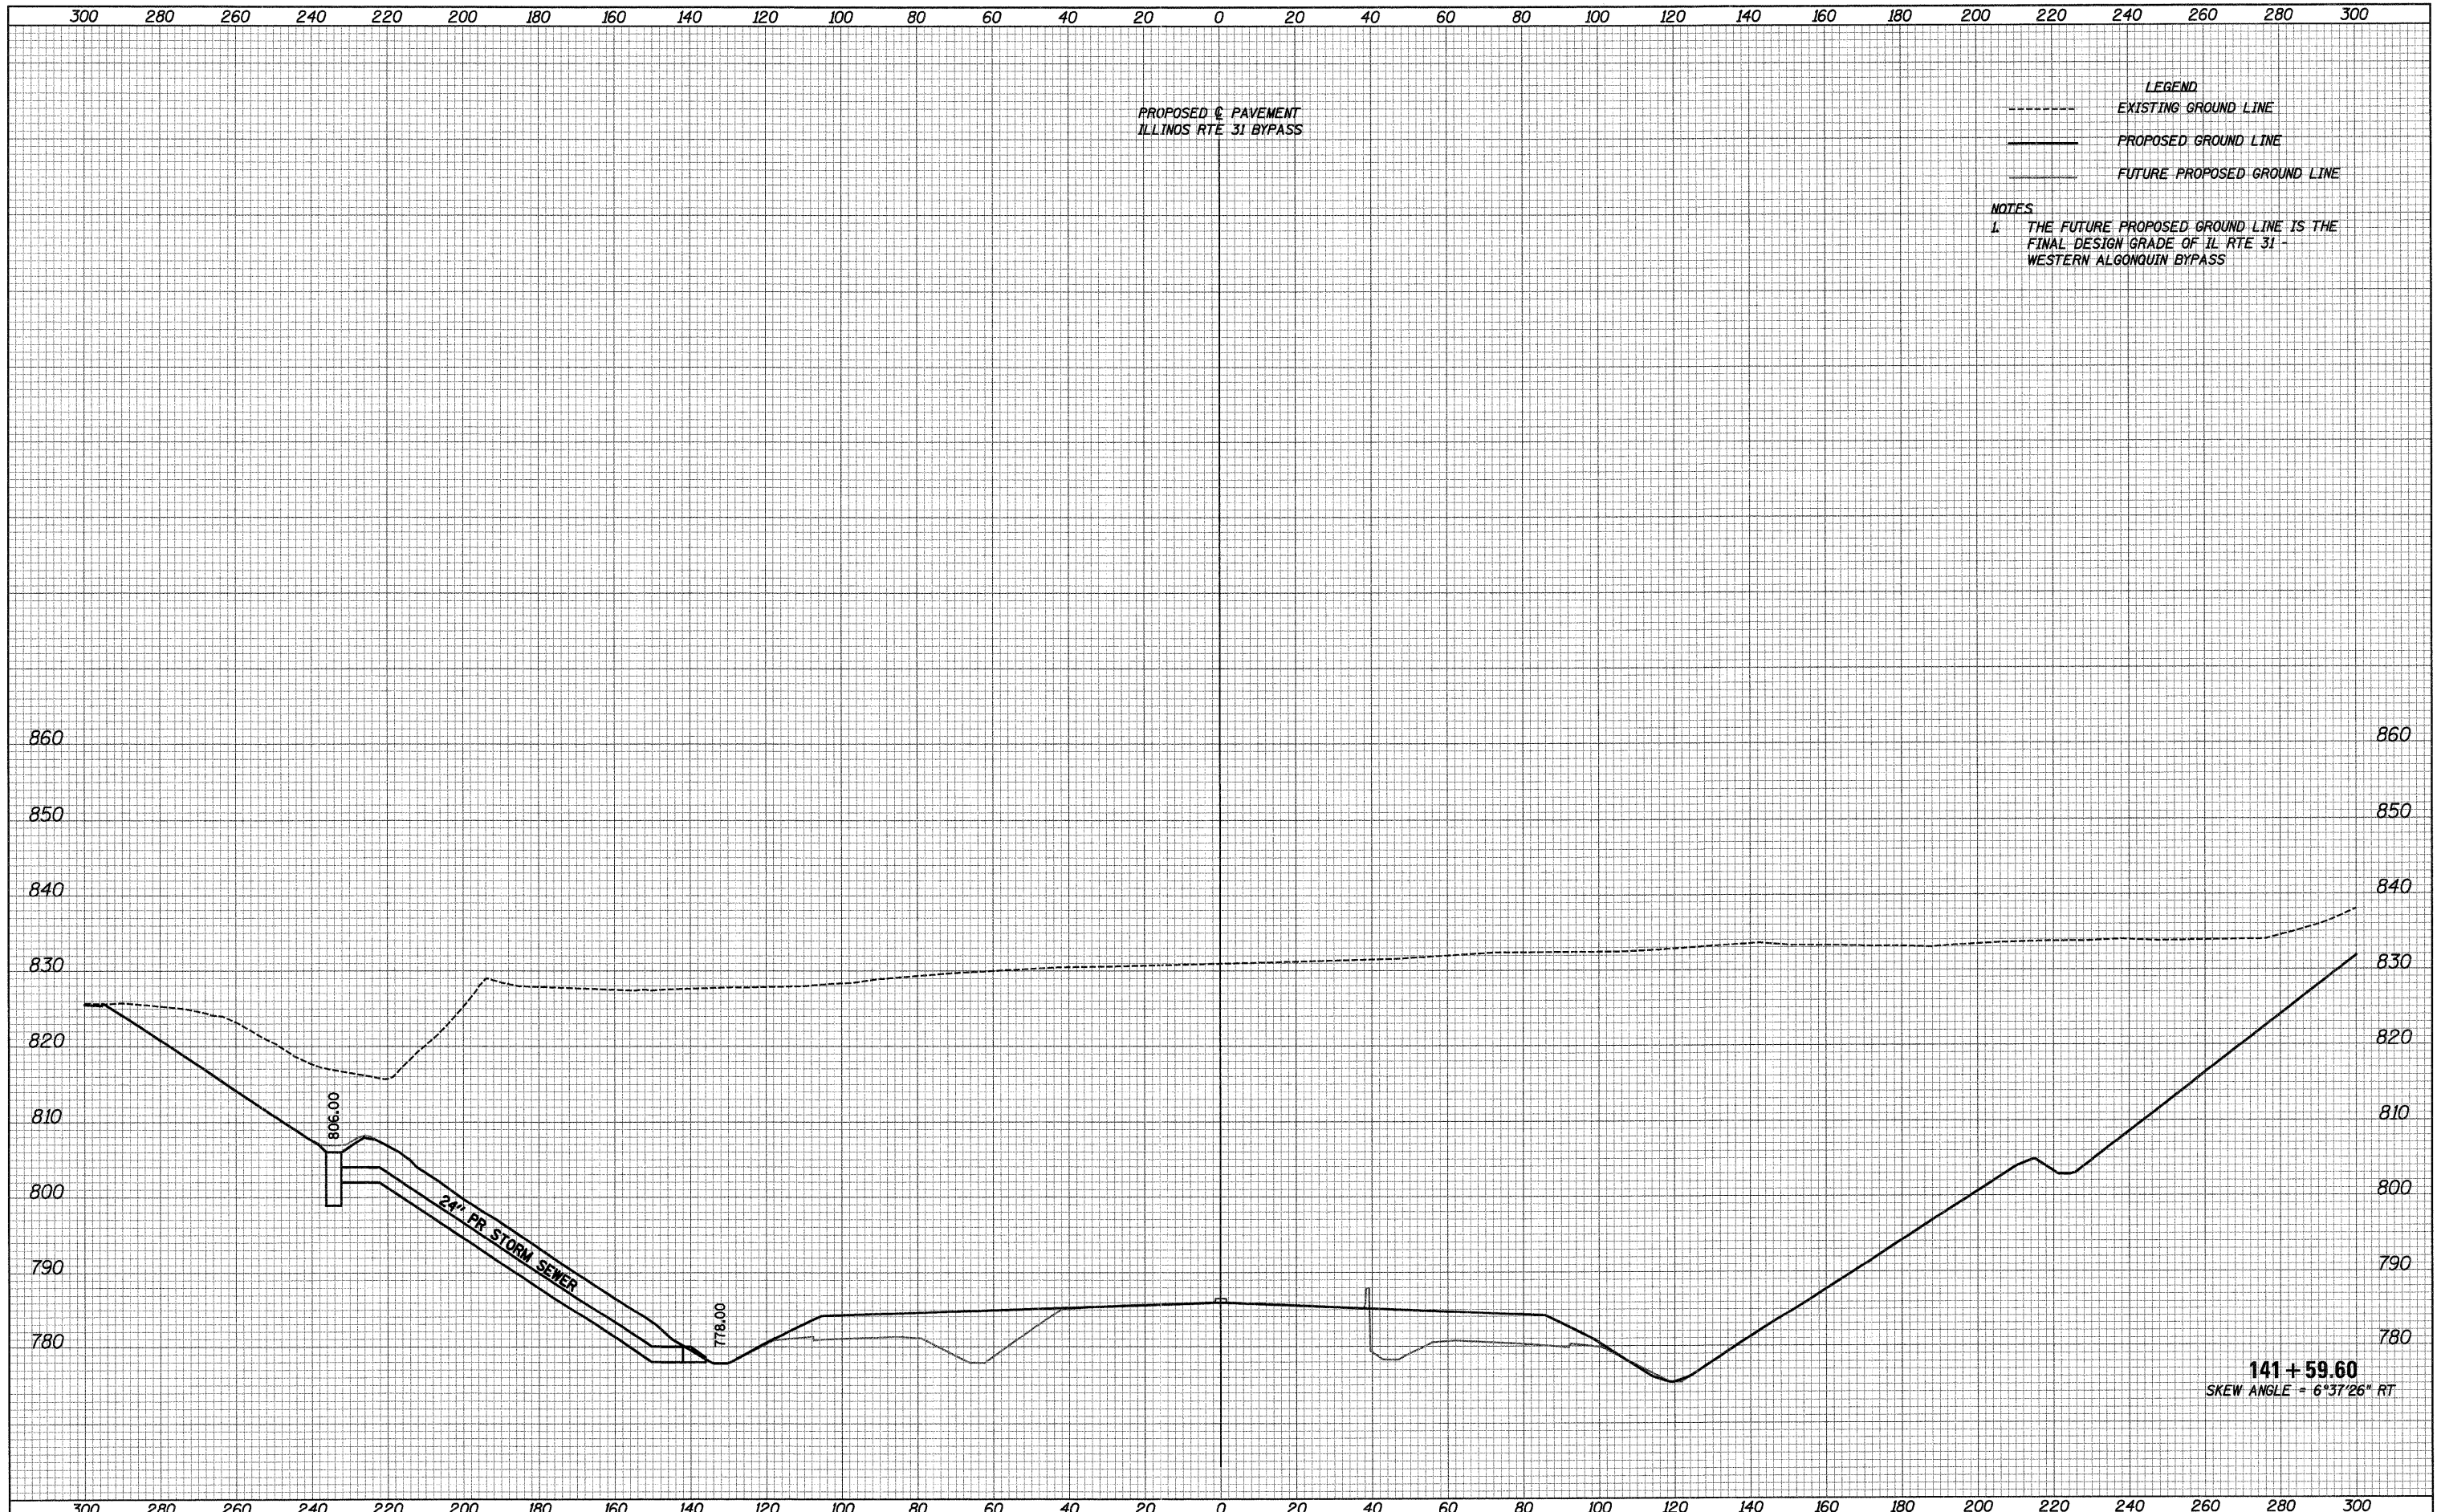

FILE NAME = ...\\D160F78-shr-xsec04.dgn	USER NAME = ctb	DESIGNED - AKW	REVISED -	<b>STATE OF ILLINOIS DEPARTMENT OF TRANSPORTATION</b>	<b>CROSS SECTIONS</b>			F.A. RTE.	SECTION	COUNTY	TOTAL SHEETS	SHEET NO.	
	PLOT SCALE = 20.0000' / 1"	DRAWN - AKW	REVISED -										
	PLOT DATE = 1/18/2012	CHECKED - PML	REVISED -			SCALE:	SHEET NO.	OF	SHEETS	STA. 141+59.60	TO STA. 141+59.60		
		DATE - 1/20/2012	REVISED -										
											CONTRACT NO. 60F78		
											ILLINOIS FED. AID PROJECT		