


ORIGINAL SURVEY PLOTTED TEMPLATE AREAS CHECKED NO.  
 SURVEYED SURVEY PLOTTED TEMPLATE AREAS CHECKED NO.  
 BY: \_\_\_\_\_ DATE: \_\_\_\_\_

ORIGINAL SURVEY PLOTTED TEMPLATE AREAS CHECKED NO.  
 SURVEYED SURVEY PLOTTED TEMPLATE AREAS CHECKED NO.  
 BY: \_\_\_\_\_ DATE: \_\_\_\_\_

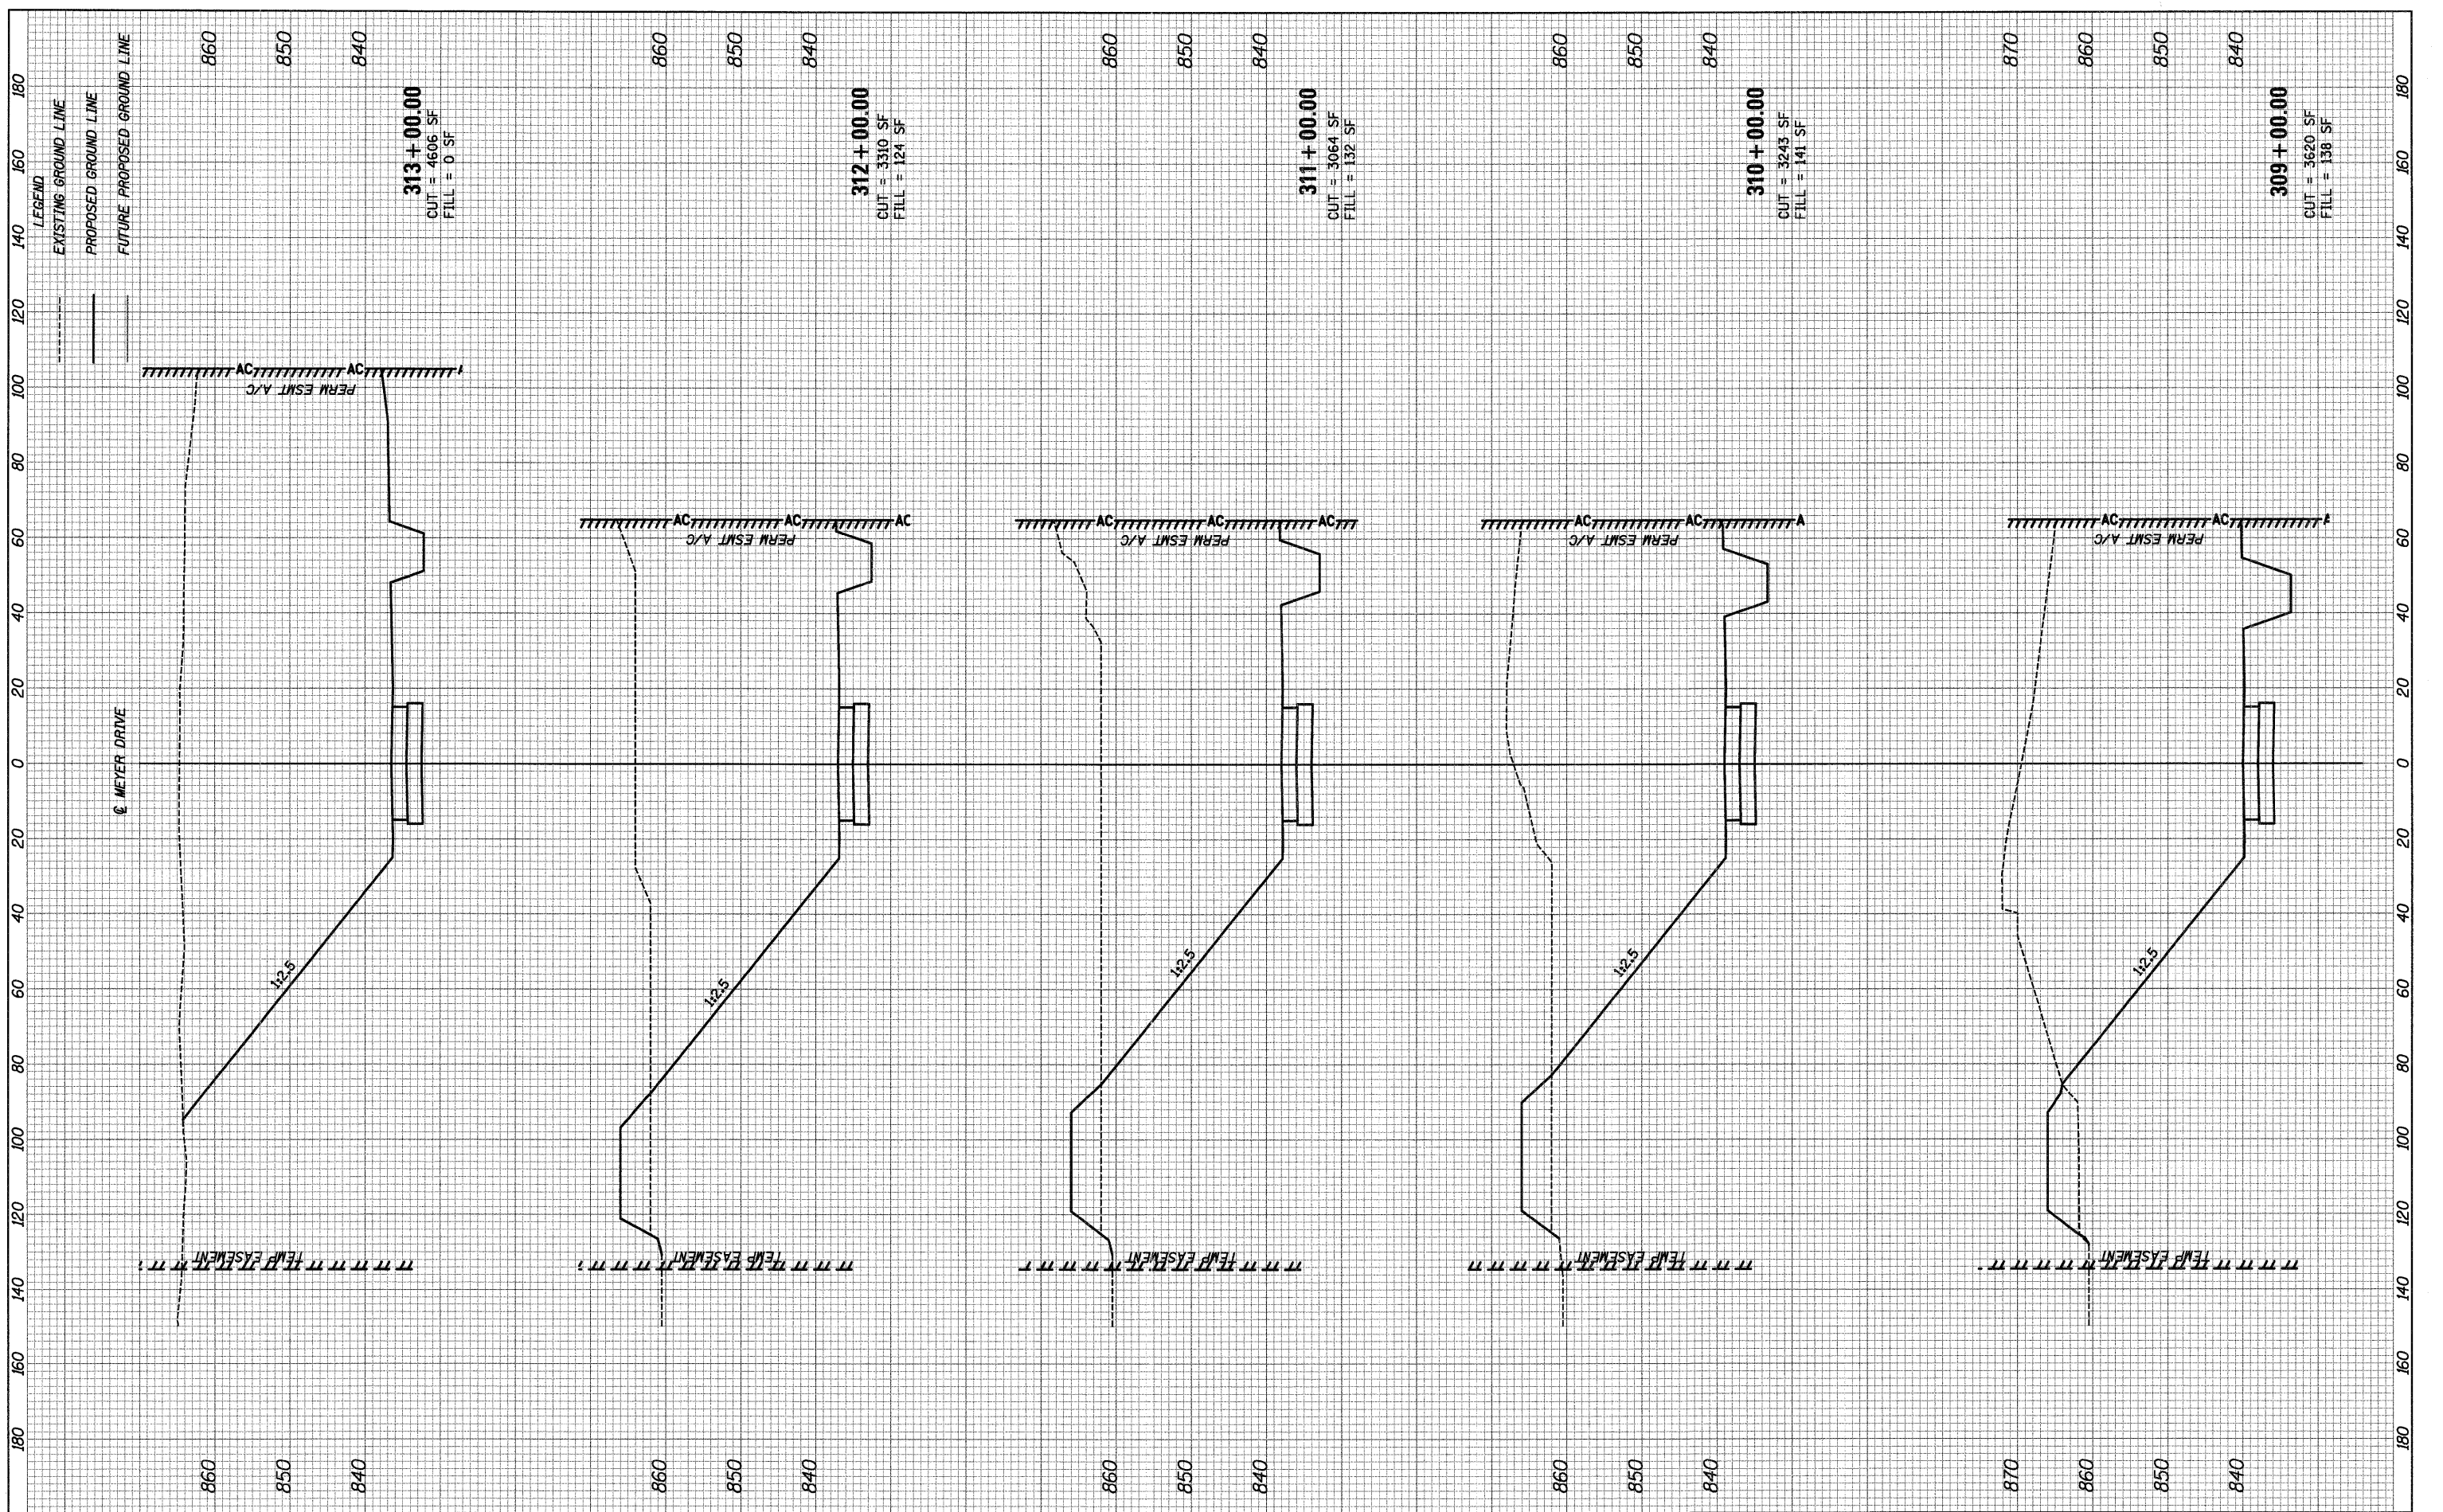

FILE NAME = ...\\D160F78-sht-xsec025.dgn  
 USER NAME = ctb  
 PLOT SCALE = 20.0000' / 1"

DESIGNED - AKW  
 DRAWN - AKW  
 CHECKED - PML  
 DATE - 1/20/2012

REVISED -  
 REVISED -  
 REVISED -  
 REVISED -

**STATE OF ILLINOIS  
 DEPARTMENT OF TRANSPORTATION**

**CROSS SECTIONS**

SCALE: \_\_\_\_\_ SHEET NO. \_\_\_\_\_ OF \_\_\_\_\_ SHEETS  
 STA. 309+00.00 TO STA. 313+00.00

F.A. RTE.	SECTION	COUNTY	TOTAL SHEETS	SHEET NO.
	18A-1	McHENRY	115	103
CONTRACT NO. 60F78			ILLINOIS FED. AID PROJECT	