


FINAL SURVEY NO.	SURVEYED	BY	DATE
	PLOTTED		
	TEMPLATE		
	AREAS CHECKED		

ORIGINAL SURVEY NO.	SURVEYED	BY	DATE
	PLOTTED		
	TEMPLATE		
	AREAS CHECKED		

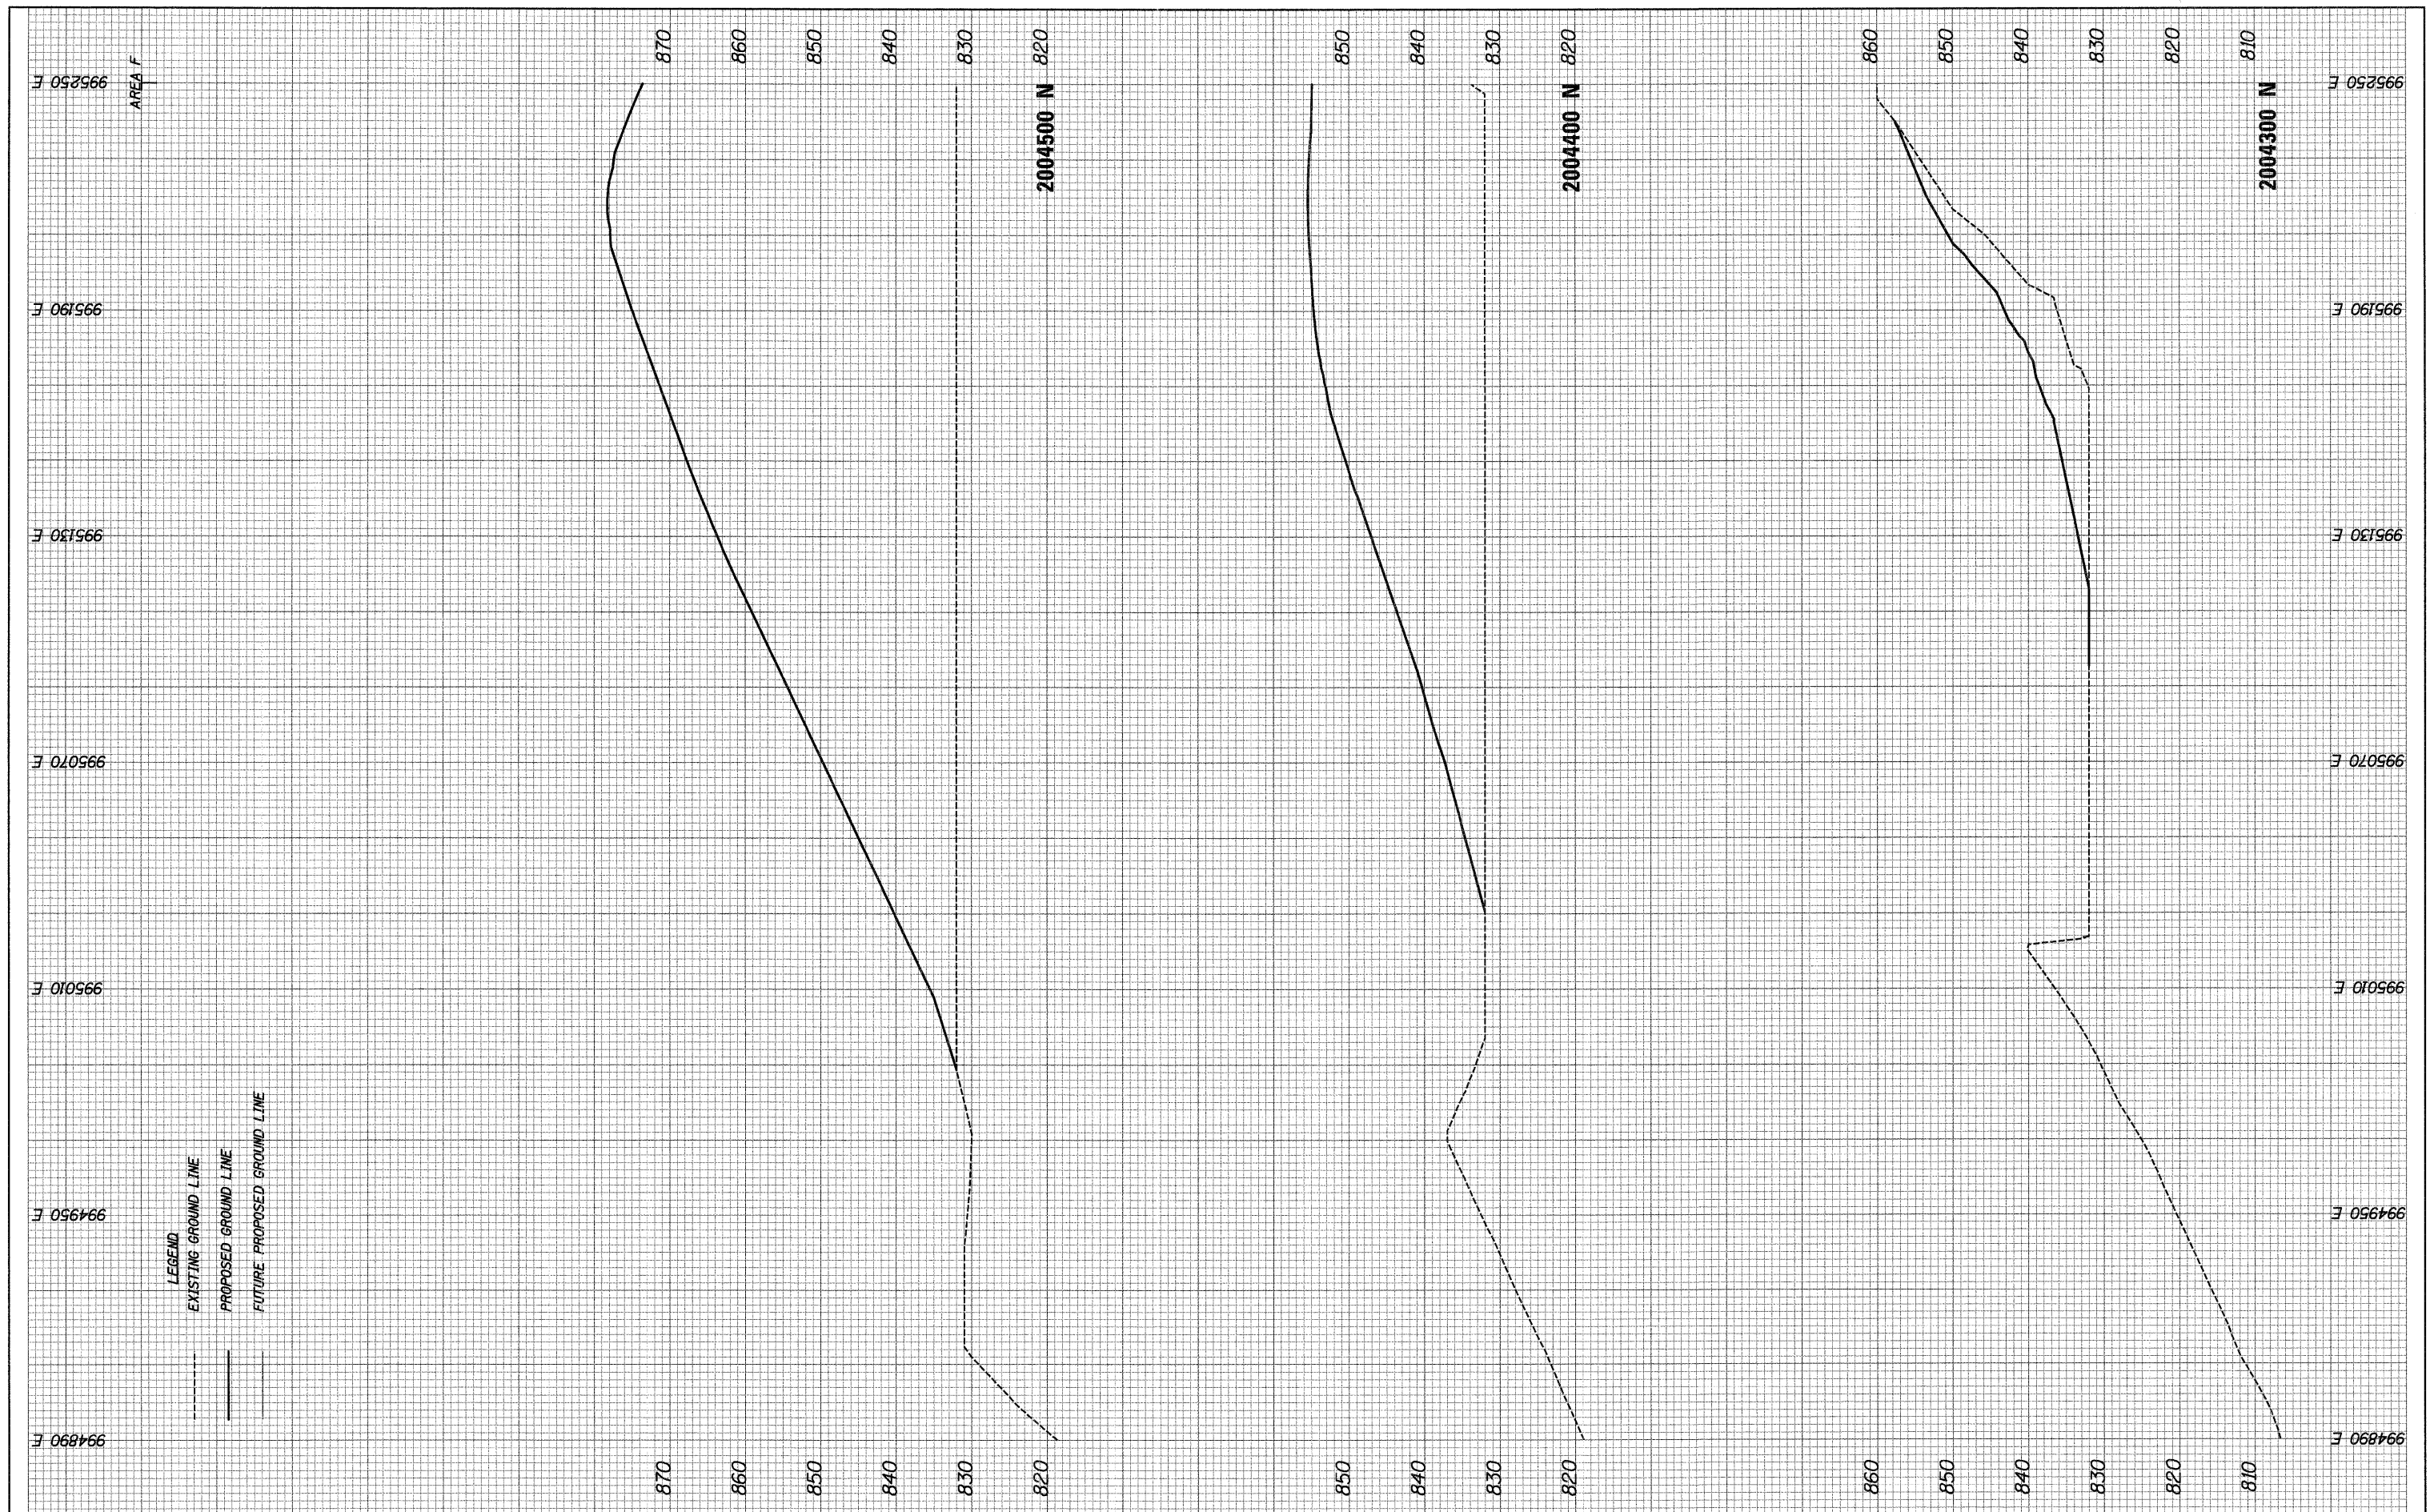

FILE NAME = ...\\0160F76-sht-axes05.dgn

USER NAME = oib
 DESIGNED - AKW
 DRAWN - AKW
 CHECKED - PML
 DATE - 1/20/2012

REVISED -
 REVISED -
 REVISED -
 REVISED -

**STATE OF ILLINOIS
 DEPARTMENT OF TRANSPORTATION**

CROSS SECTIONS

SCALE: SHEET NO. OF SHEETS STA. 2004300 TO STA. 2004500

F.A. RTE.	SECTION	COUNTY	TOTAL SHEETS	SHEET NO.
	18A-1	MCHEMRY	115	105
CONTRACT NO. 60F78				
ILLINOIS FED. AID PROJECT				