


ORIGINAL SURVEY	SURVEYED	BY	DATE
NOTE BOOK	PLOTTED		
NO.	EMULATE		
	AREAS CHECKED		

ORIGINAL SURVEY	SURVEYED	BY	DATE
NOTE BOOK	PLOTTED		
NO.	EMULATE		
	AREAS CHECKED		

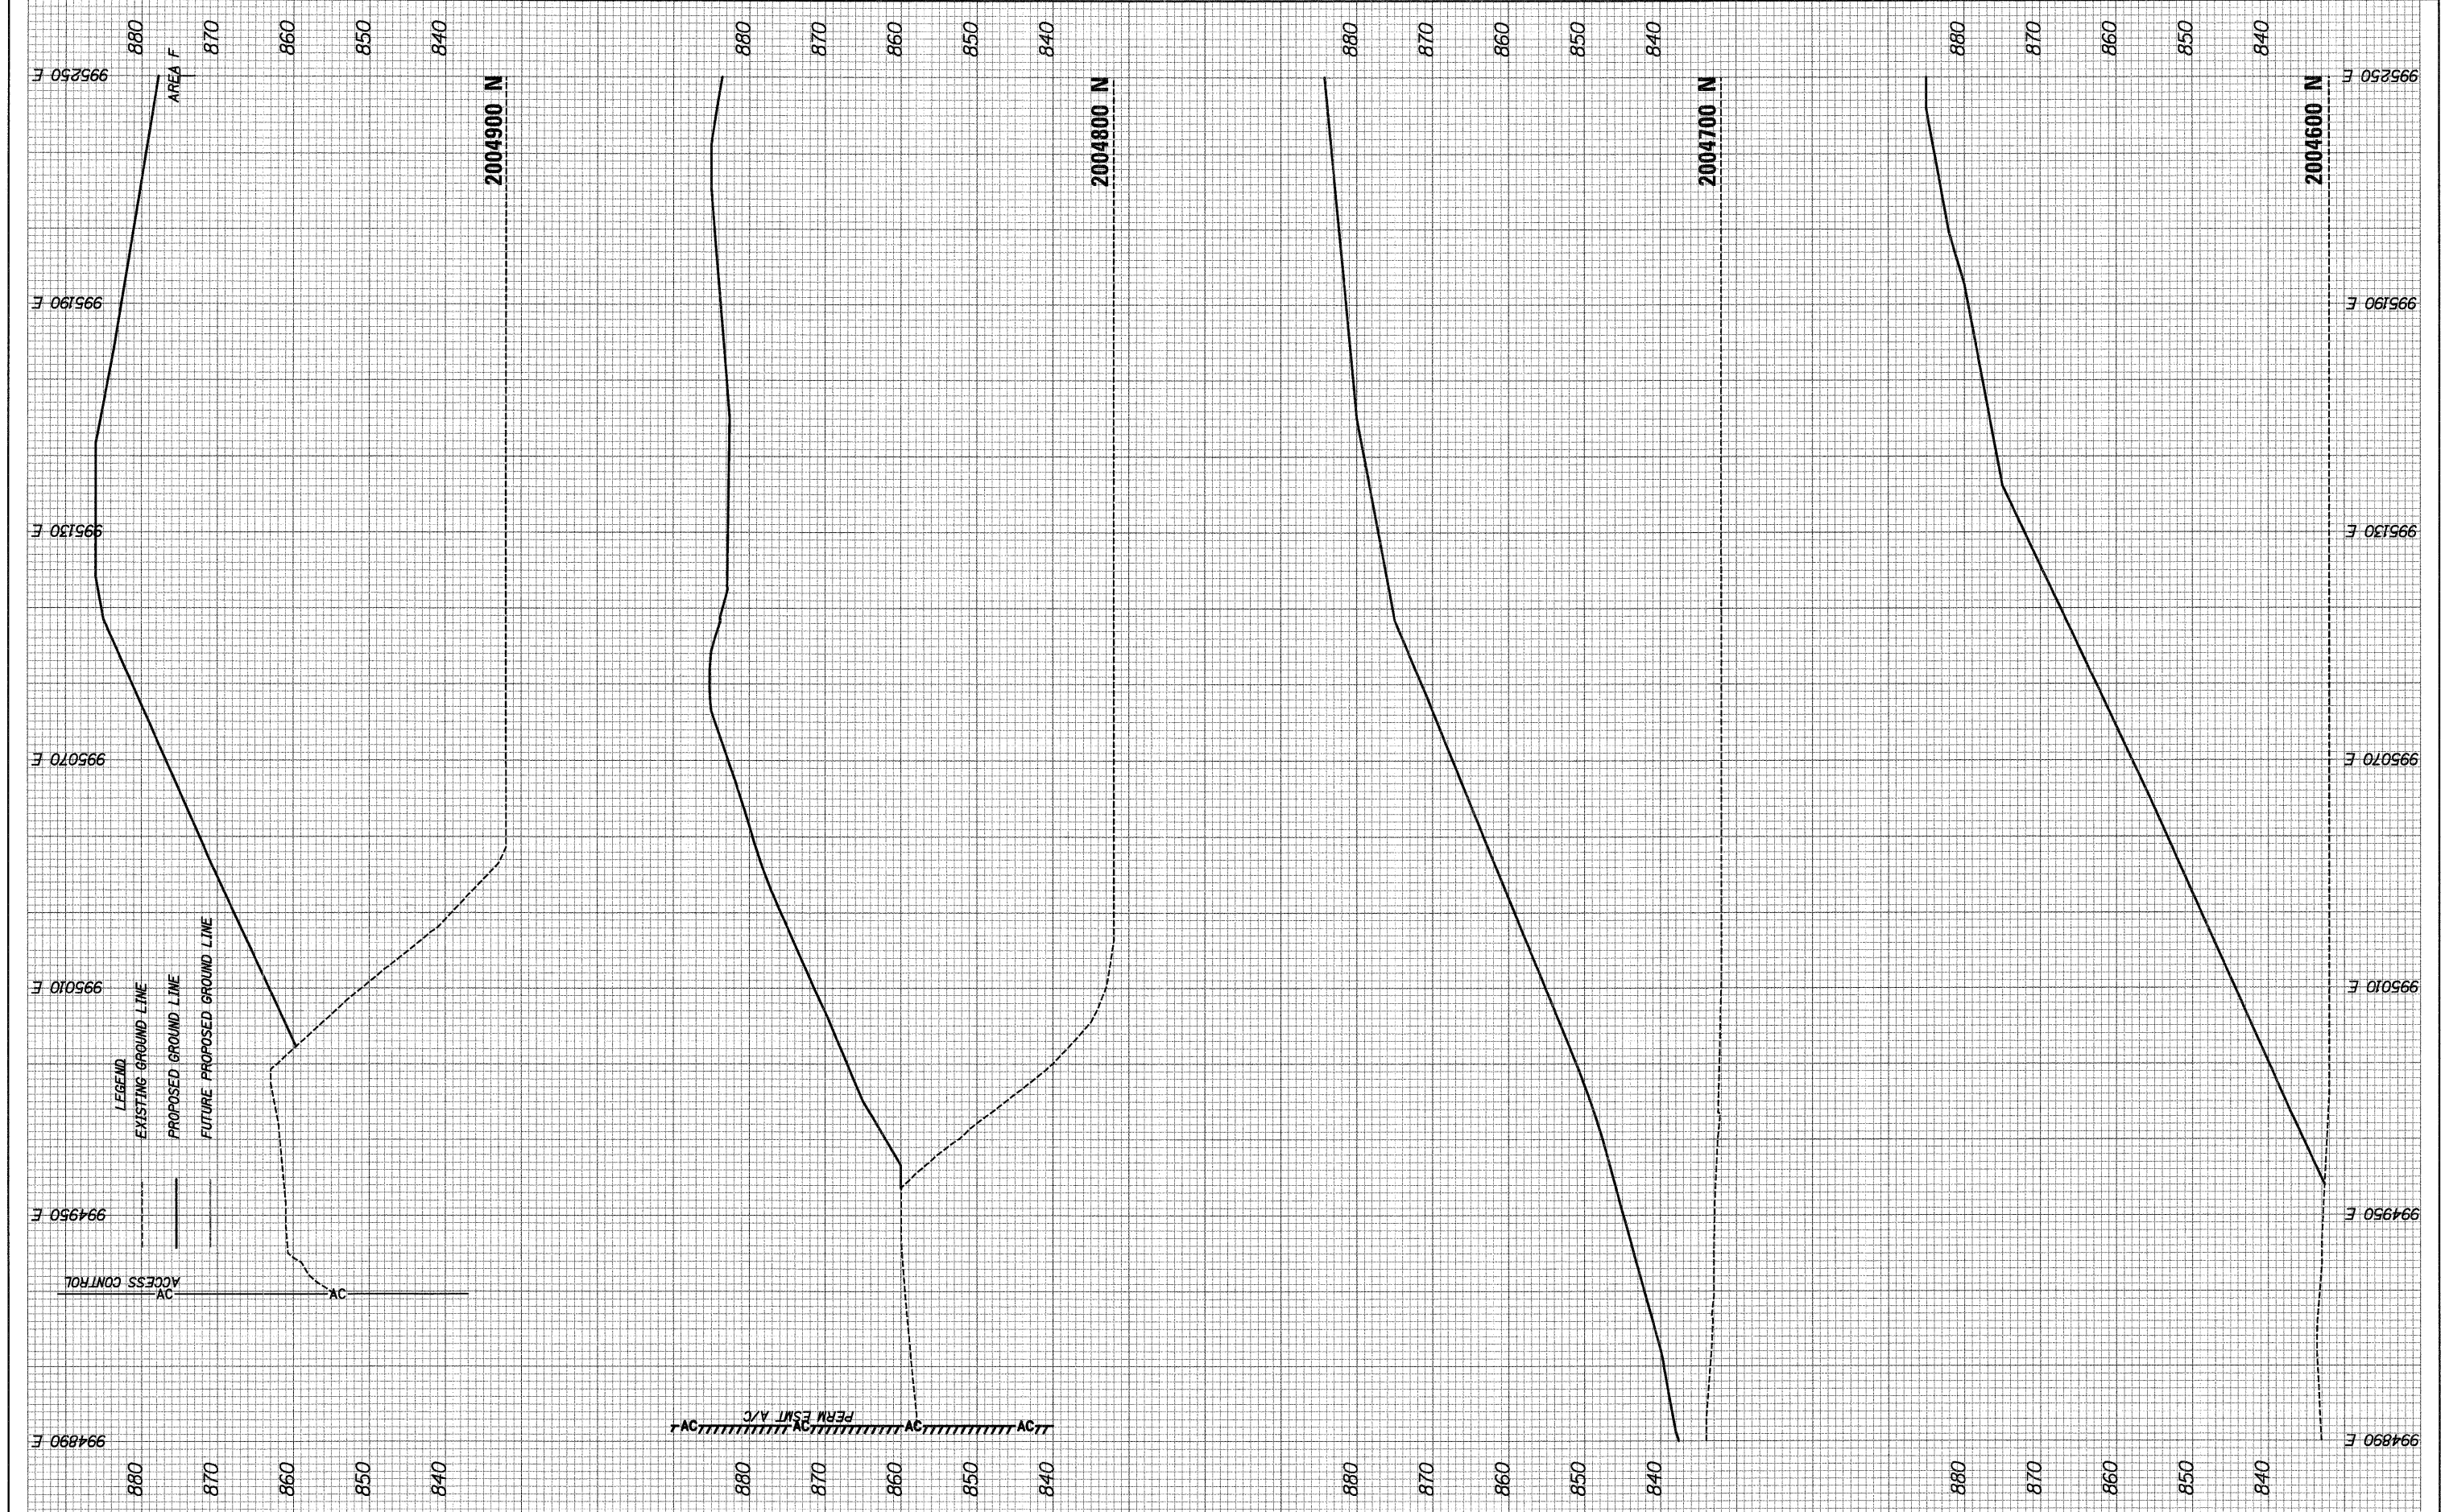

FILE NAME = ...D160F78-sht-xsec06.dgn

USER NAME = ctb
 PLOT SCALE = 20.0000' / 1"
 PLOT DATE = 1/18/2012

DESIGNED - AKW	REVISED -
DRAWN - AKW	REVISED -
CHECKED - PML	REVISED -
DATE - 1/20/2012	REVISED -

**STATE OF ILLINOIS
DEPARTMENT OF TRANSPORTATION**

CROSS SECTIONS

SCALE: SHEET NO. OF SHEETS STA. 2004600 TO STA. 2004900

F.A. RTE.	SECTION	COUNTY	TOTAL SHEETS	SHEET NO.
	18A-1	McHENRY	115	106
			CONTRACT NO. 60F78	
ILLINOIS FED. AID PROJECT				