


FINAL SURVEY SURVEYED PLOTTED TEMPLATE NOTED BOOK NO. BY DATE AREAS CHECKED

ORIGINAL SURVEY SURVEYED PLOTTED TEMPLATE NOTED BOOK NO. BY DATE AREAS CHECKED

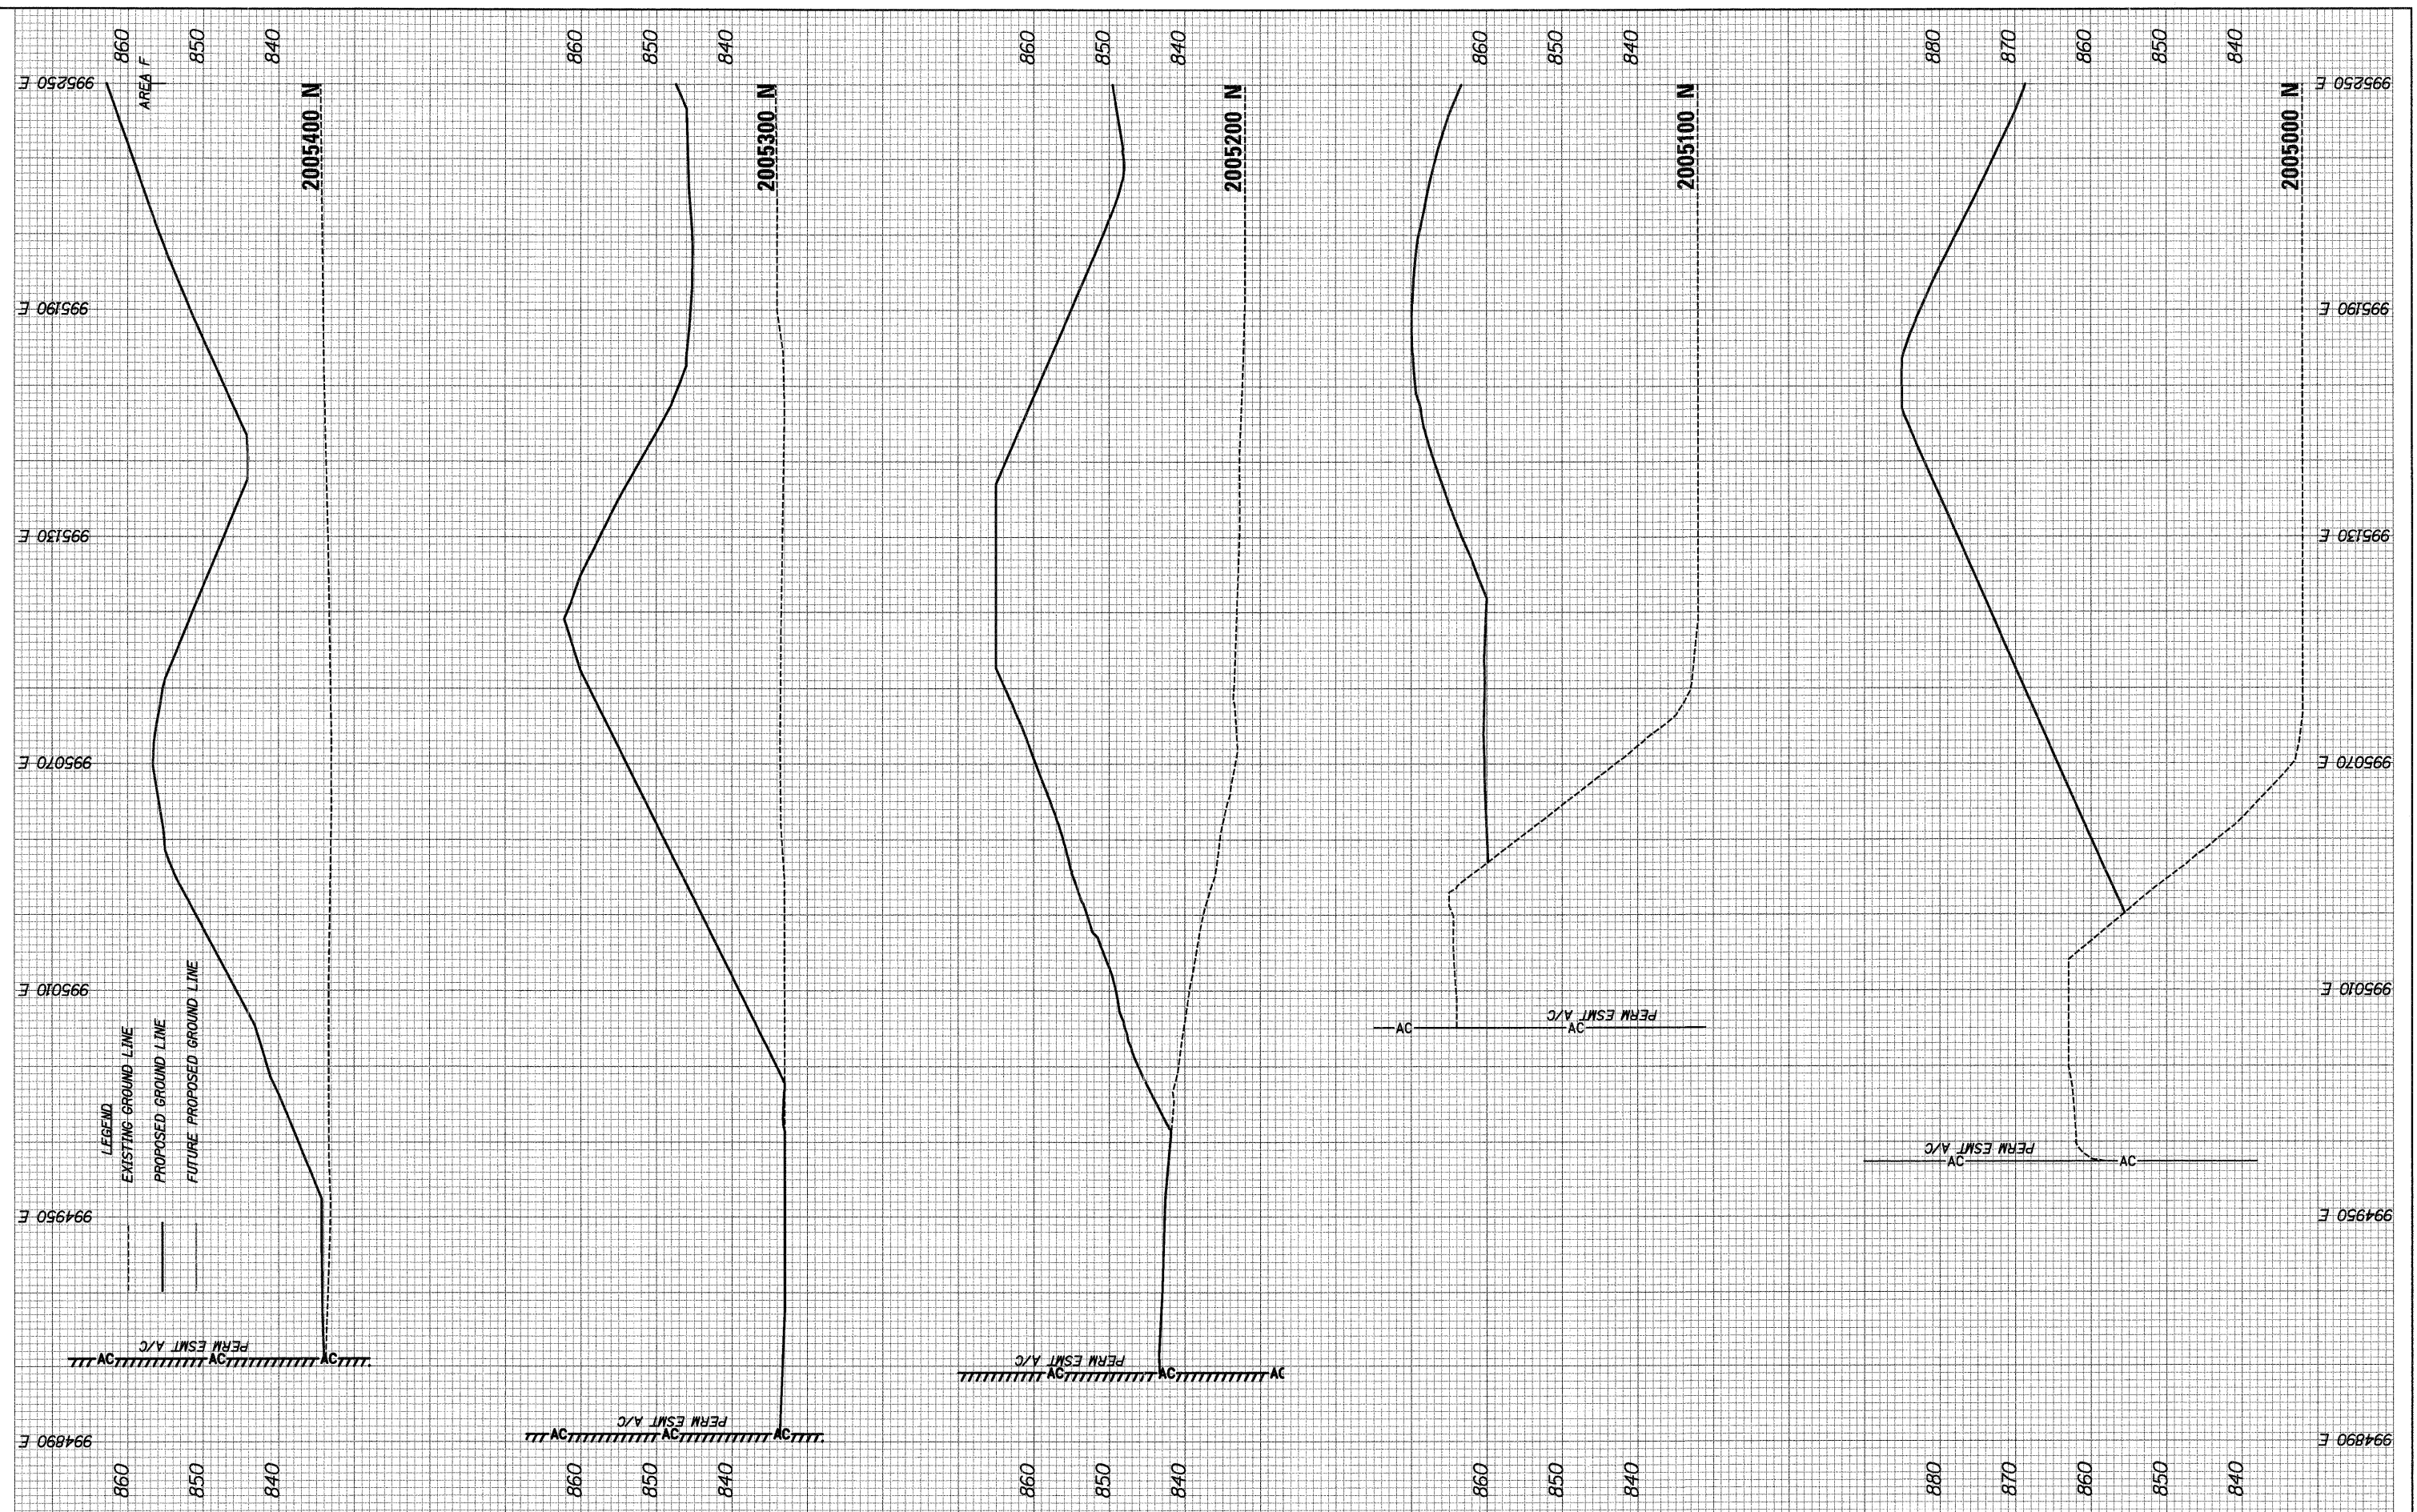

FILE NAME = ...\\0160F78-sht-xsec06.dgn

USER NAME = etb
 PLOT SCALE = 20.0000' / 1" =
 PLOT DATE = 1/18/2012

DESIGNED - AKW
 DRAWN - AKW
 CHECKED - PML
 DATE - 1/20/2012

REVISED -
 REVISED -
 REVISED -
 REVISED -

**STATE OF ILLINOIS
 DEPARTMENT OF TRANSPORTATION**

CROSS SECTIONS
 SCALE: SHEET NO. OF SHEETS STA. 2005000 TO STA. 2005400

F.A. RTE.	SECTION	COUNTY	TOTAL SHEETS	SHEET NO.
	18A-1	MCHENRY	115	107
ILLINOIS FED. AID PROJECT				

CONTRACT NO. 60F78