


FINAL SURVEY	NO.
SURVEYED	DATE
PLOTTED	BY
TEMPLATE	
NOTE BOOK	
AREAS CHECKED	

ORIGINAL SURVEY	NO.
SURVEYED	DATE
PLOTTED	BY
TEMPLATE	
NOTE BOOK	
AREAS CHECKED	

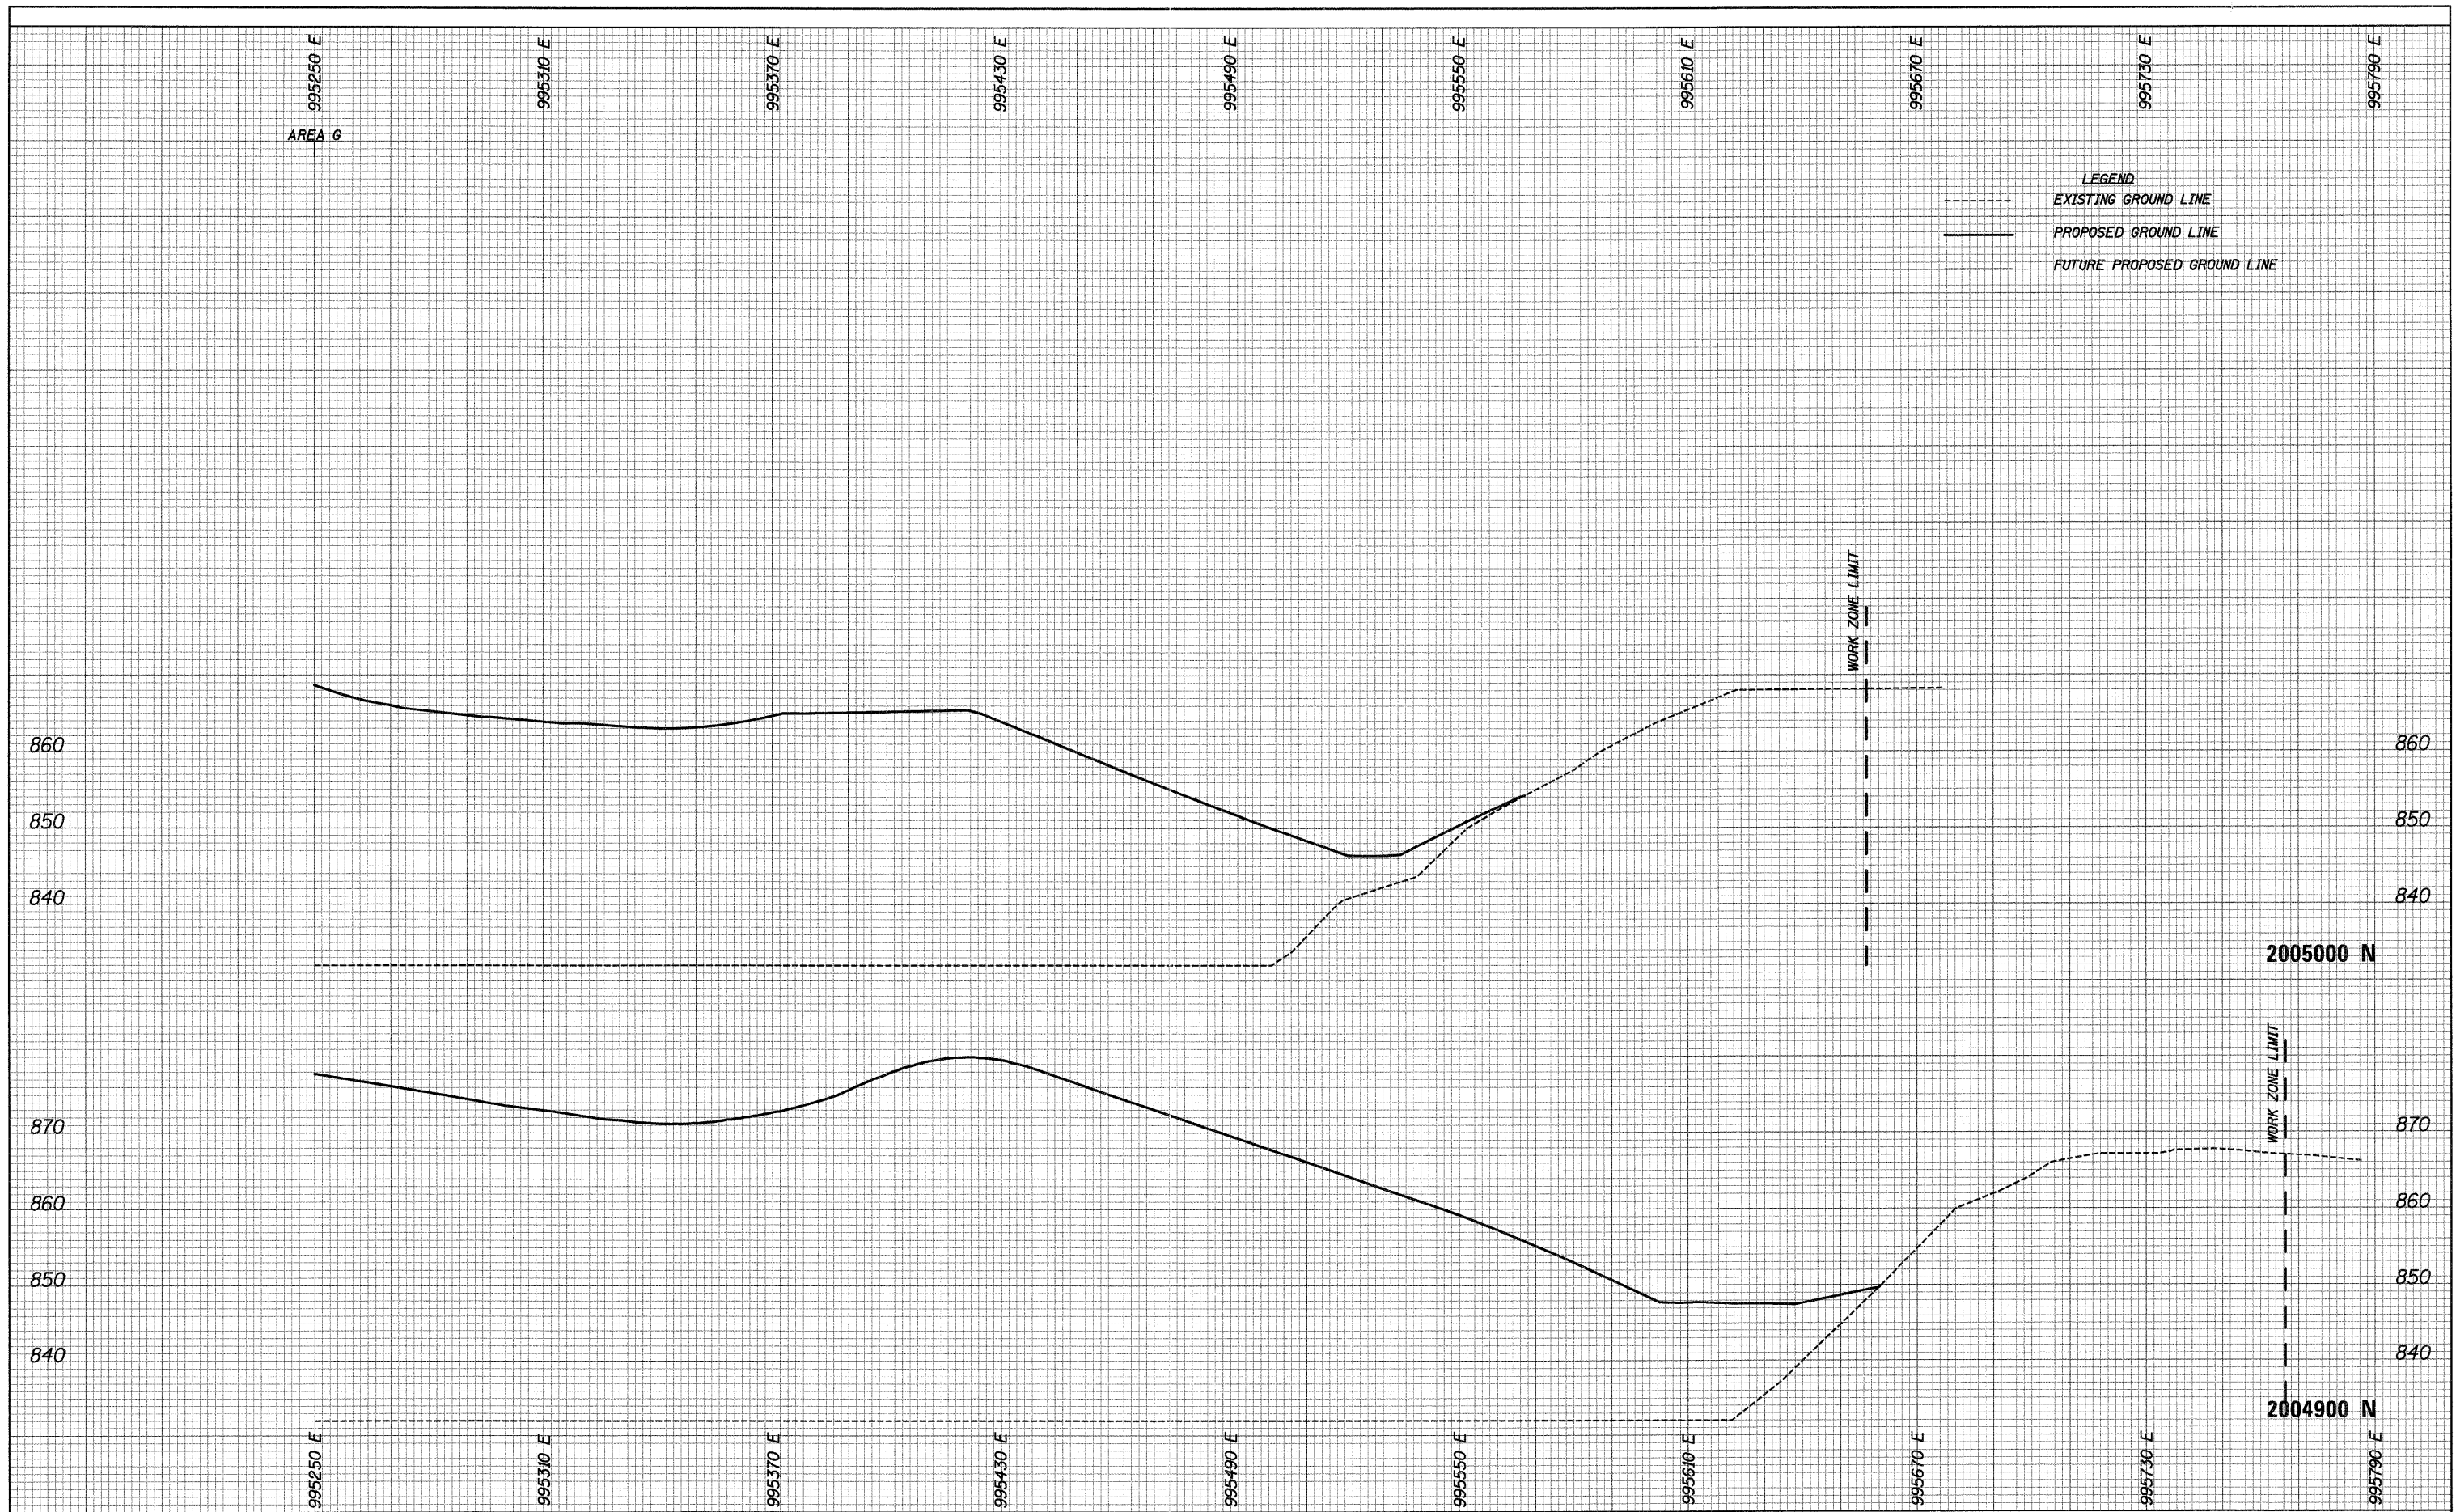

FILE NAME = ...\\0160F78-sht-xsec08.dgn

USER NAME = atb  
 DESIGNED - AKW  
 DRAWN - AKW  
 CHECKED - PML  
 DATE - 1/20/2012  
 PLOT SCALE = 20,0000' / 1in.  
 PLOT DATE = 1/18/2012

REVISED -  
 REVISED -  
 REVISED -  
 REVISED -

**STATE OF ILLINOIS  
 DEPARTMENT OF TRANSPORTATION**

**CROSS SECTIONS**

SCALE: SHEET NO. OF SHEETS STA. 20049+00.00 TO STA. 20050+00.00

F.A. RTE.	SECTION	COUNTY	TOTAL SHEETS	SHEET NO.
	18A-1	MCHEMRY	115	112
CONTRACT NO. 60F78				
ILLINOIS FED. AID PROJECT				