


FINAL SURVEY SURVEYED PLOTTED TEMPLATE NO. BY DATE SURVEYED PLOTTED TEMPLATE AREAS CHECKED

ORIGINAL SURVEY SURVEYED PLOTTED TEMPLATE NO. BY DATE SURVEYED PLOTTED TEMPLATE AREAS CHECKED

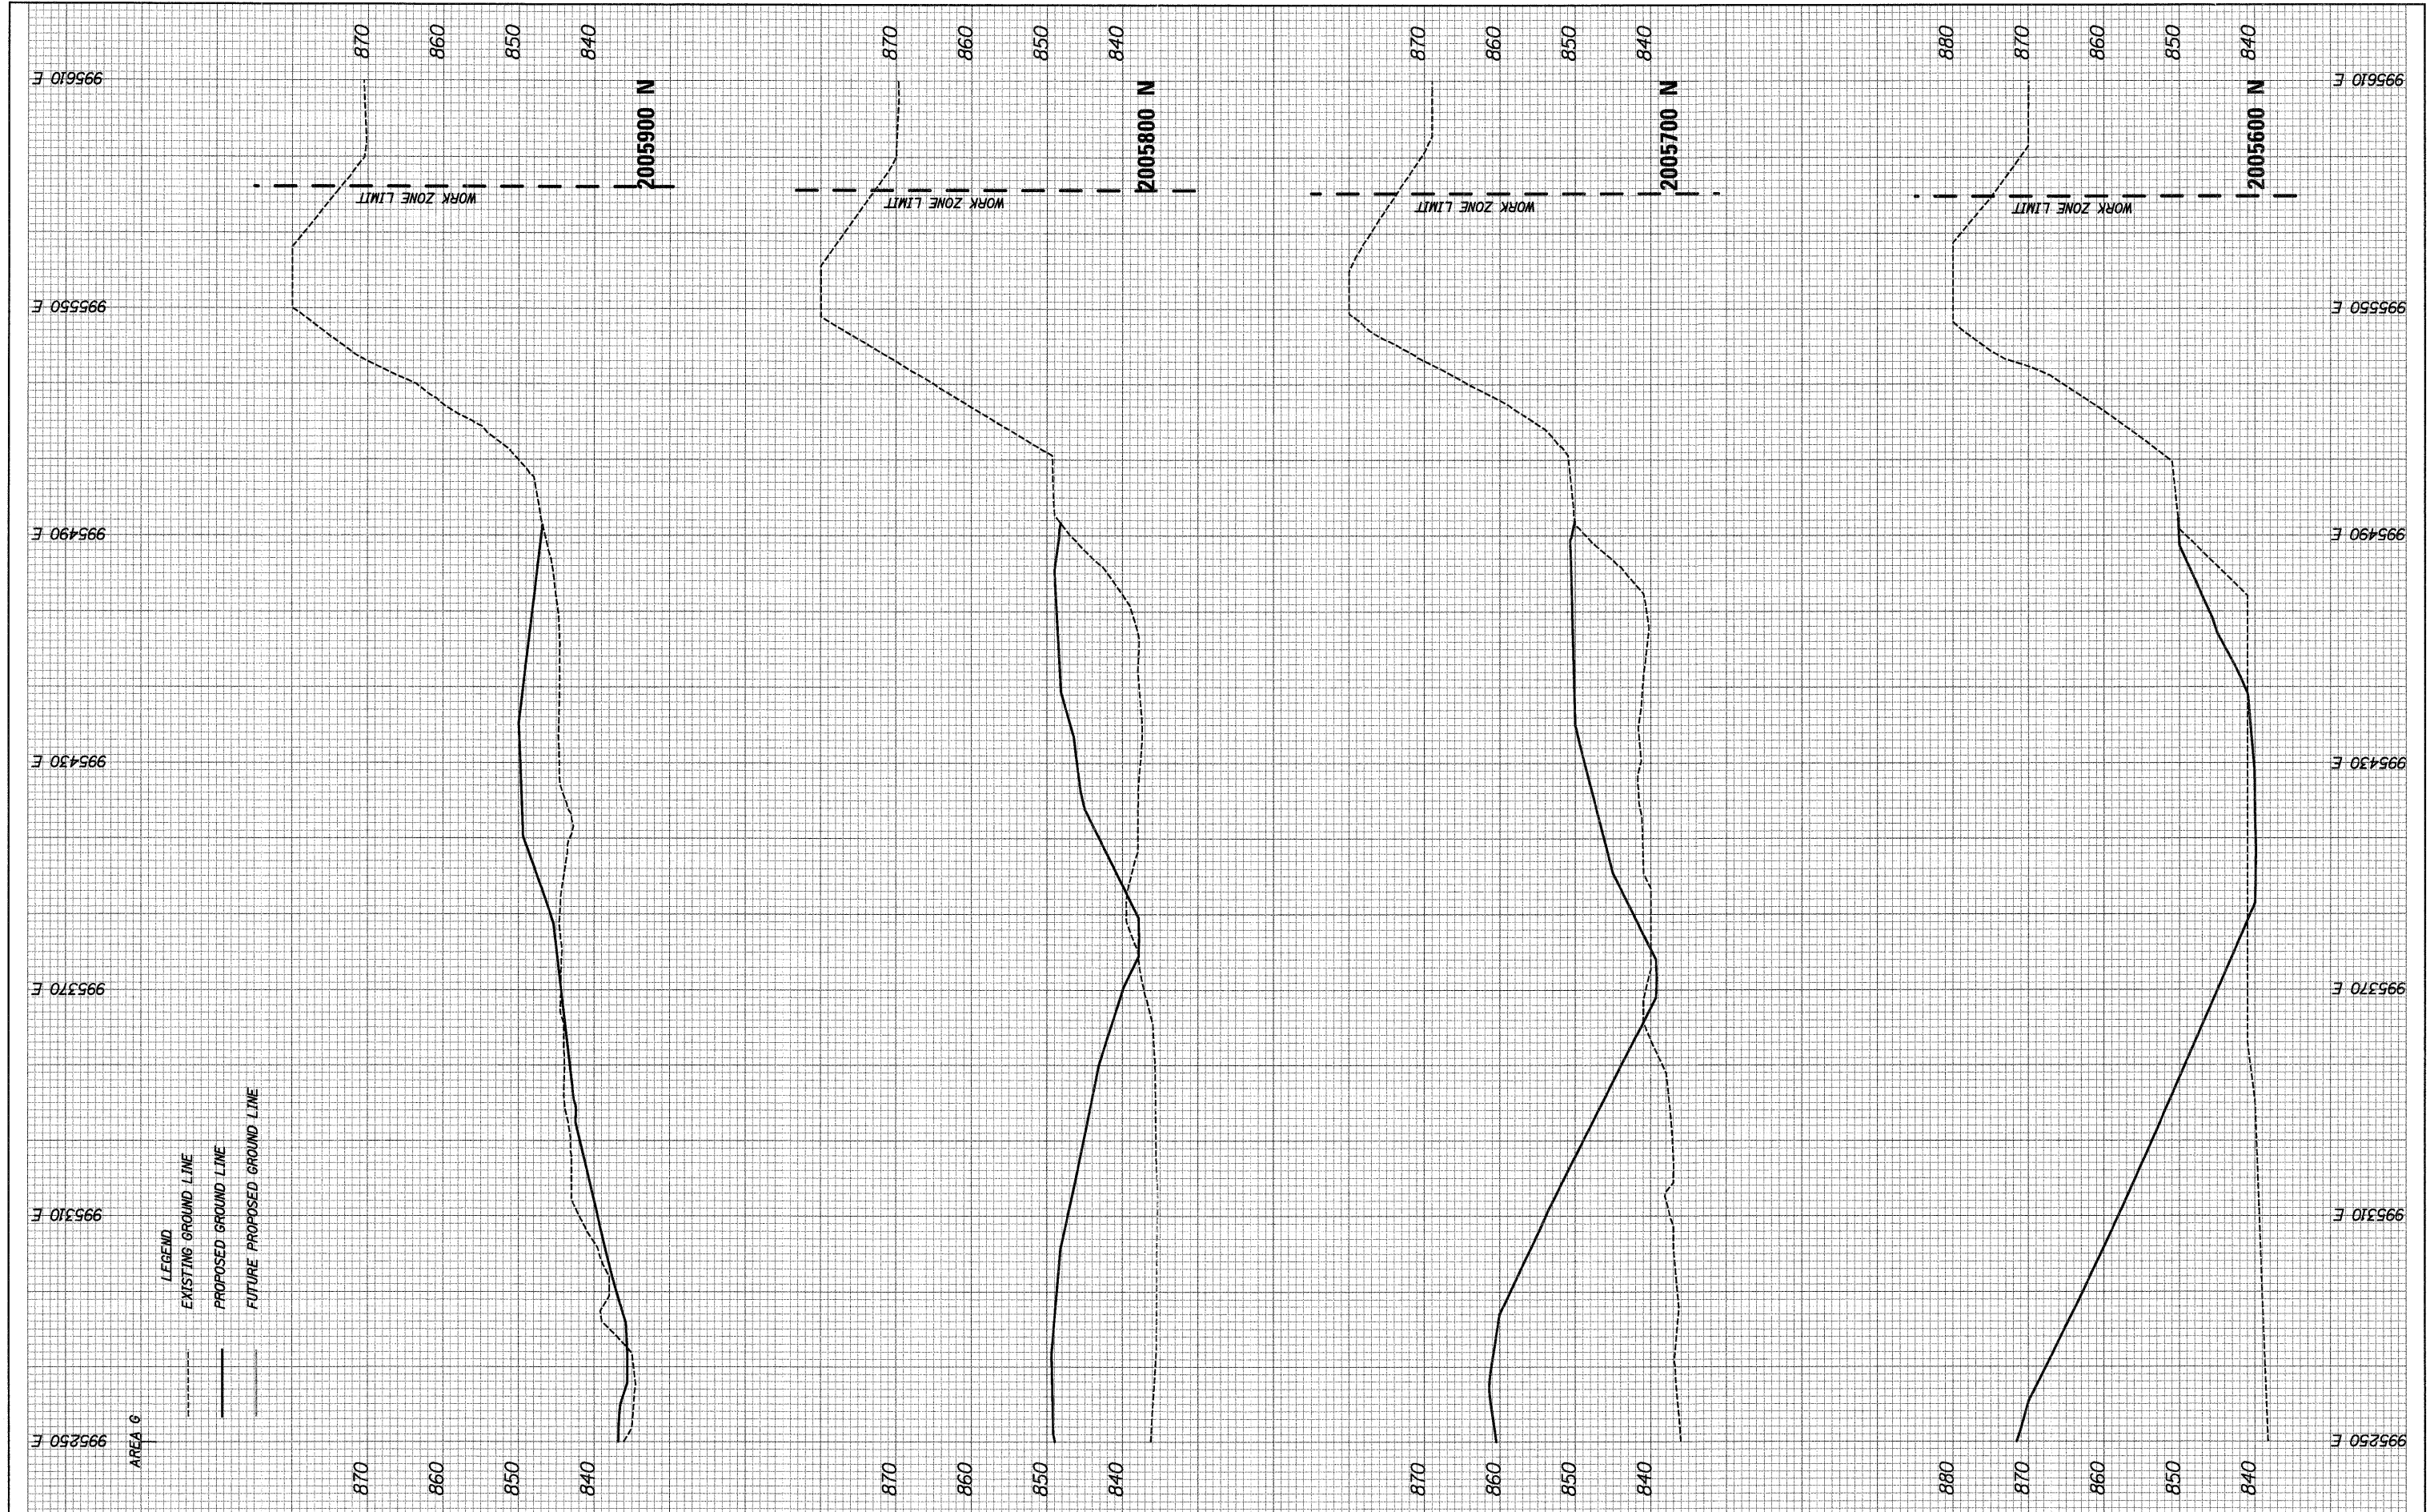

LEGEND  
 --- EXISTING GROUND LINE  
 --- PROPOSED GROUND LINE  
 --- FUTURE PROPOSED GROUND LINE

FILE NAME = ... \D160F78-sh-t-xsec07.dgn

USER NAME = ctb  
 DESIGNED - AKW  
 DRAWN - AKW  
 CHECKED - PML  
 DATE - 1/20/2012

REVISED -  
 REVISED -  
 REVISED -  
 REVISED -

STATE OF ILLINOIS  
 DEPARTMENT OF TRANSPORTATION

CROSS SECTIONS  
 SCALE: SHEET NO. OF SHEETS STA. 2005600 TO STA. 2005900

F.A. RTE.	SECTION	COUNTY	TOTAL SHEETS	SHEET NO.
	18A-1	McHENRY	115	114
CONTRACT NO. 60F78			ILLINOIS FED. AID PROJECT	