


LOCATION 8

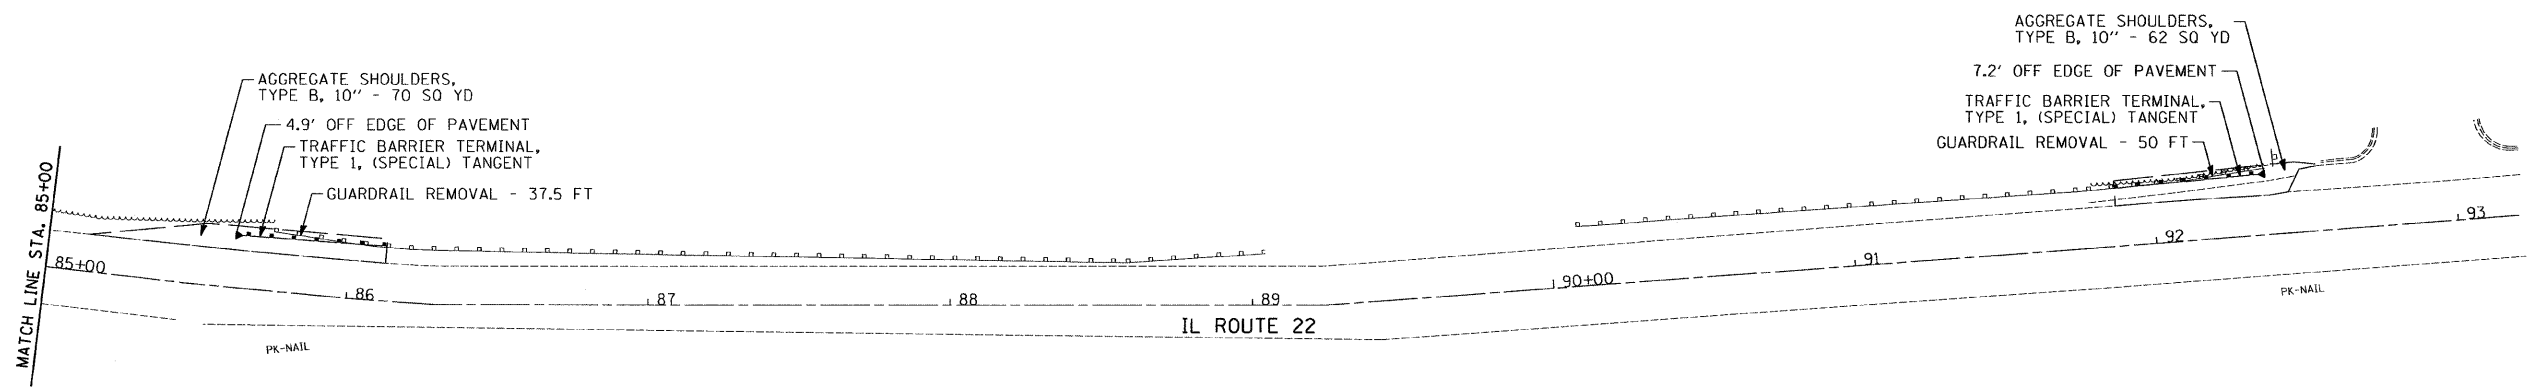

LOCATION 8

P:\bbs\2011\20113012_09\road\site\vgm\00\0160M51-snt-picn03.dgn
 12/27/2011 2:03:31 PM

FILE NAME =	USER NAME = .USER.	DESIGNED - EAF	REVISED -
#FILE#		DRAWN - EAF	REVISED -
	PLOT SCALE = 30.0000' / IN.	CHECKED - RS	REVISED -
	PLOT DATE = 12/27/2011	DATE - 12/28/2011	REVISED -

STATE OF ILLINOIS
DEPARTMENT OF TRANSPORTATION

GUARDRAIL IMPROVEMENTS - LAKE COUNTY
ROADWAY PLANS

SCALE: 30 SHEET NO. 3 OF 12 SHEETS STA. TO STA.

F.A. RTE.	SECTION	COUNTY	TOTAL SHEETS	SHEET NO.
•	2010-117-GRR	LAKE	19	7
• VARIOUS ROUTES		CONTRACT NO. 60M51		
ILLINOIS FED. AID PROJECT				